


Date: 2021/10/28 9:03 AM | User: Anthony Cimbaro | File: P:\X\2020\2003153 DGS RFP 2020-25 Watermain\1000 Drawings\1011-Civil\01-Production\2003153-Canyon View | Layout: COVER | Paper Size: 863.6mm x 558.8mm

O	21/10/28	ISSUED FOR TENDER	AC	NR	
C	21/05/14	ISSUED FOR APPROVAL	MU	NR	
B	21/02/12	ISSUED FOR PRELIMINARY DESIGN	EG	SD	
A	21/01/12	ISSUED FOR PRELIMINARY REVIEW	EG	SD	
REV	YY/MM/DD	DESCRIPTION	DRWN	APVD	

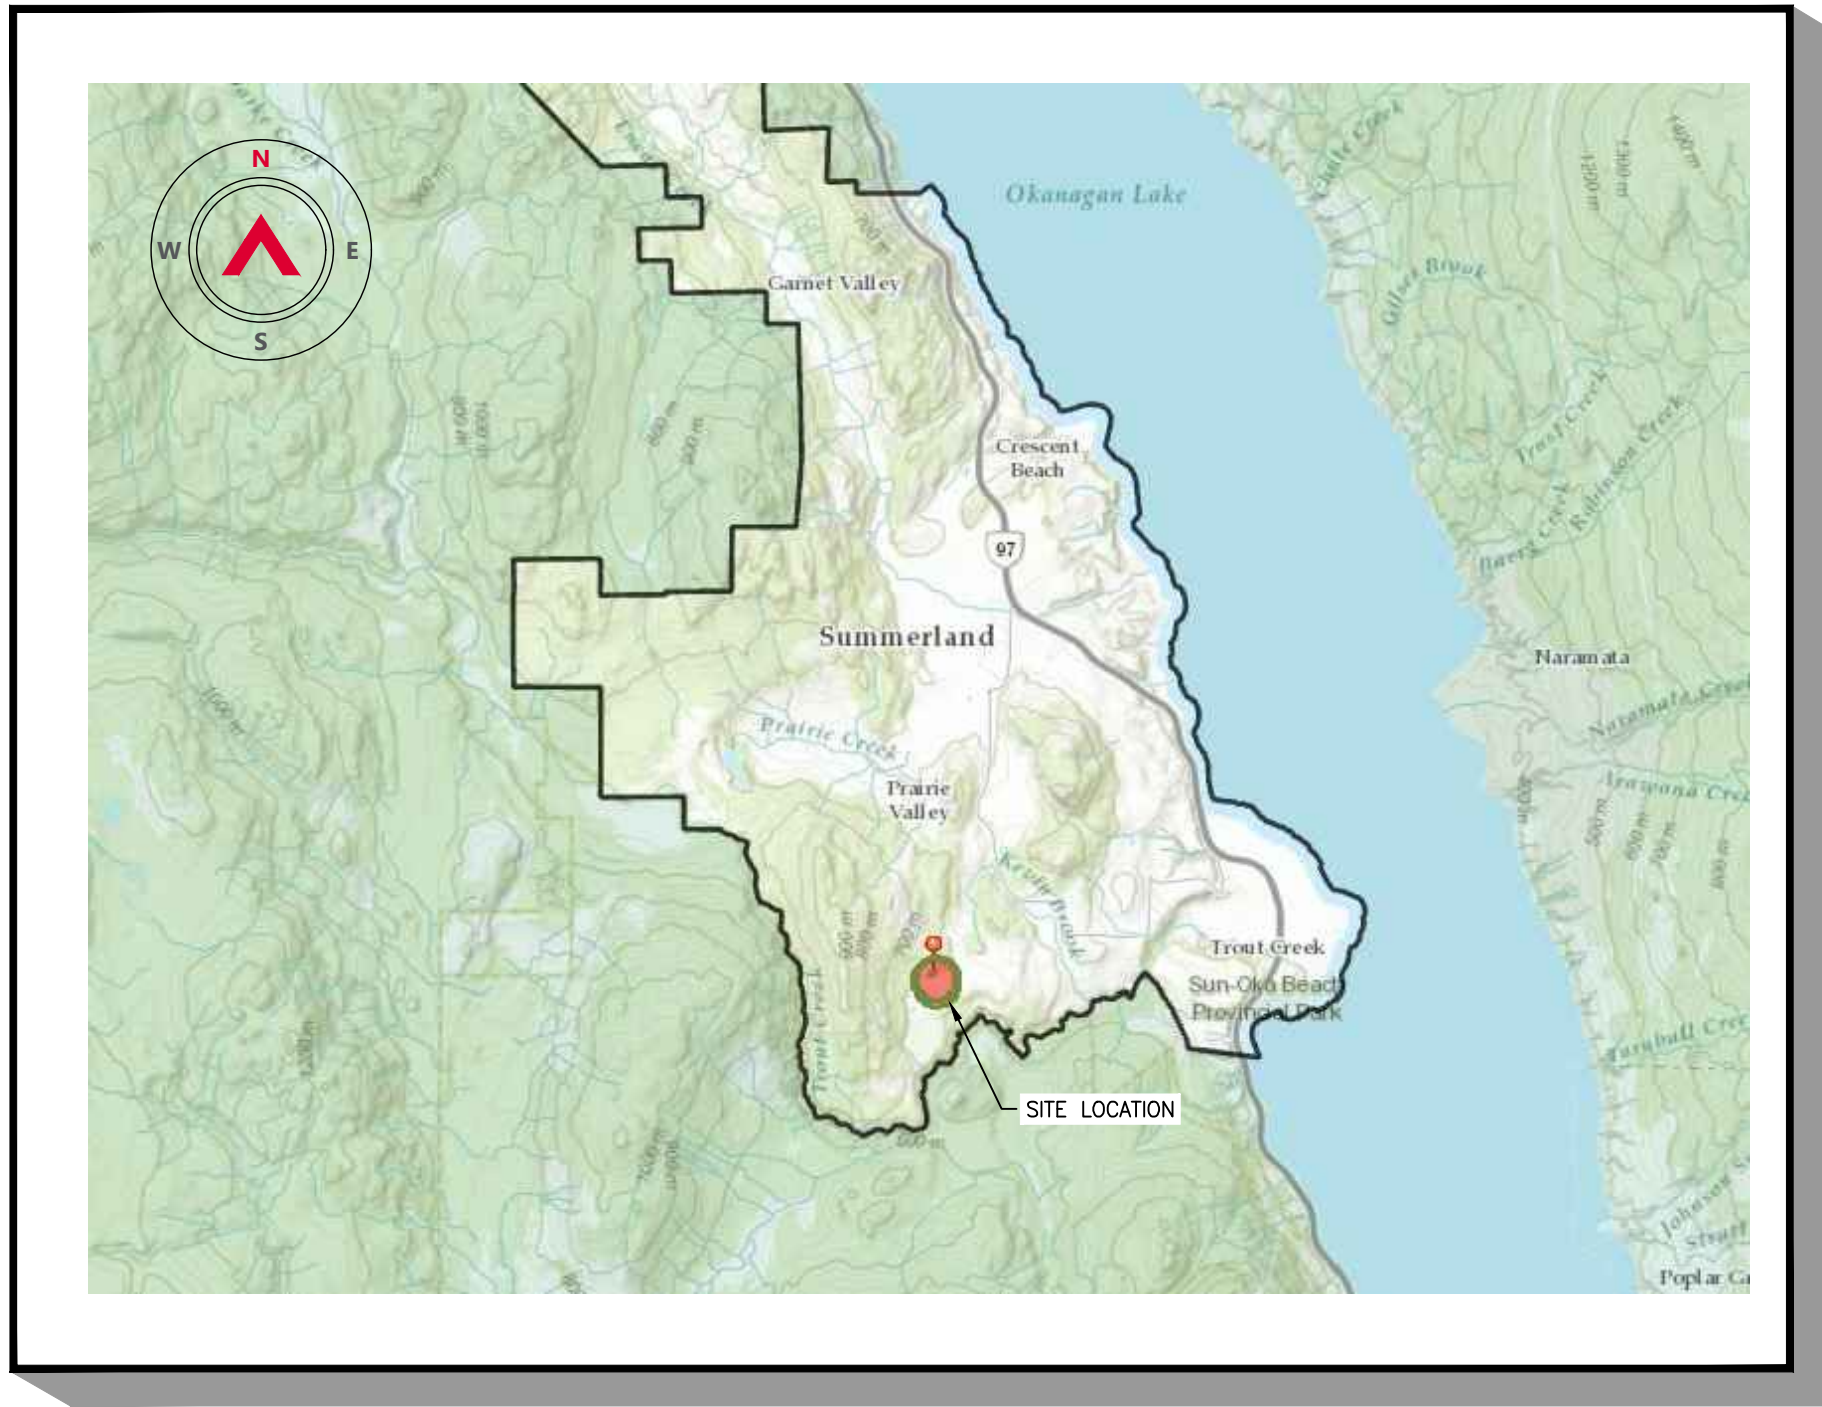

LOCATION MAP

Scale: N.T.S.



KEY PLAN

Scale: N.T.S.

DISTRICT of SUMMERLAND






CANYON VIEW ROAD & WATERMAIN DESIGN

DRAWING LIST		
DRAWING NO	DRAWING TITLE	REVISION
2003153-CV-C01	OVERVIEW & TYPICAL SECTIONS	0
2003153-CV-R01	MOUNTAIN AVENUE	0
2003153-CV-R02	MOUNTAIN AVENUE & MCGEE STREET	0
2003153-CV-R03	PARADISE ROAD	0
2003153-CV-R04	CANYON VIEW ROAD	0
2003153-CV-R05	CANYON VIEW ROAD	0
2003153-CV-D01	DETAILS AND NOTES	0
2003153-CV-X01-11	CROSS SECTIONS	0

DESCRIPTION: ISSUED FOR TENDER
ISSUE DATE: 21/10/28

Copyright © Allnorth Consultants Limited and affiliated companies. All rights reserved. The information contained in this document is the exclusive property of Allnorth Consultants Limited and affiliated companies and shall not be reproduced, or disclosed, or communicated to any unauthorized person, or used in any other unauthorized manner, in whole or in part, without the express written permission of Allnorth Consultants Limited and affiliated companies.			
CLIENT NO:	DRWN:	EG	DATE: 21/01/07
PROJECT NO:	2003153	DSGN:	EG DATE: 21/01/07
DRAWING SIZE:	ANSI "D"	CHKD:	RF DATE: 21/01/08
SCALE:	AS NOTED	APVD:	NR DATE: 21/01/12
DWG NO:	2003153-CV		REV: 0

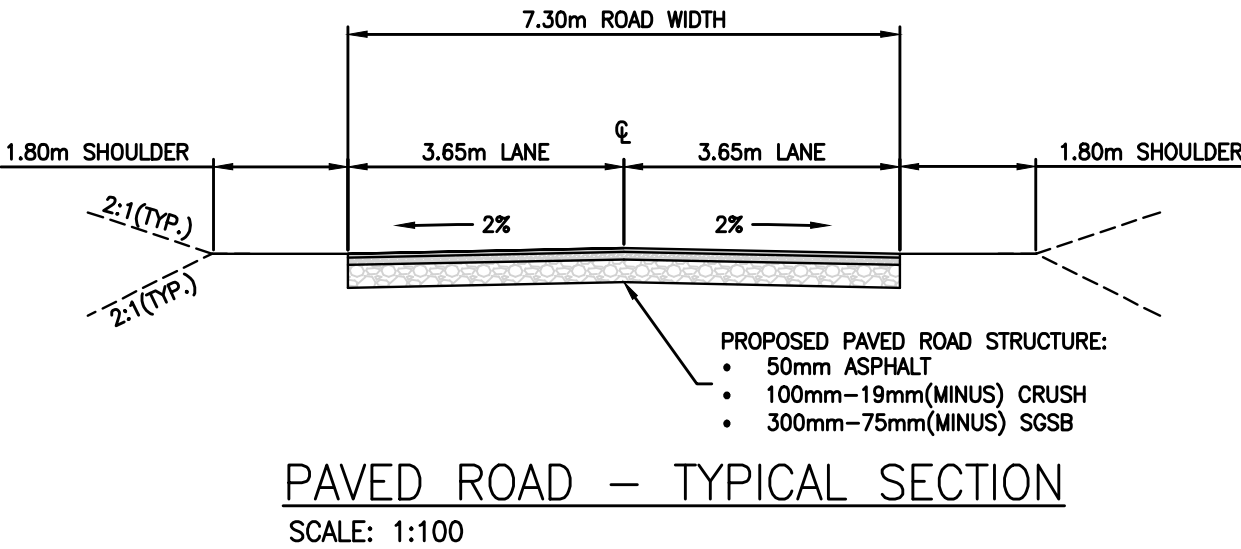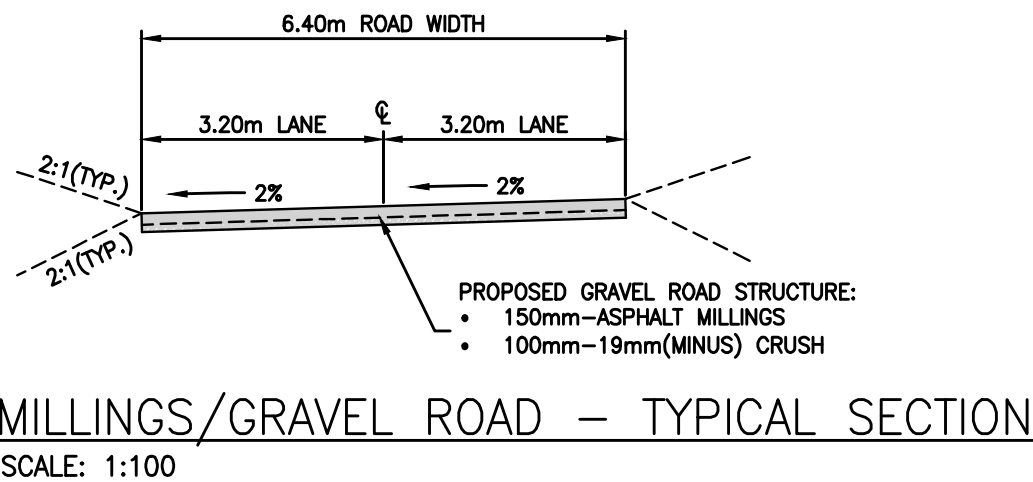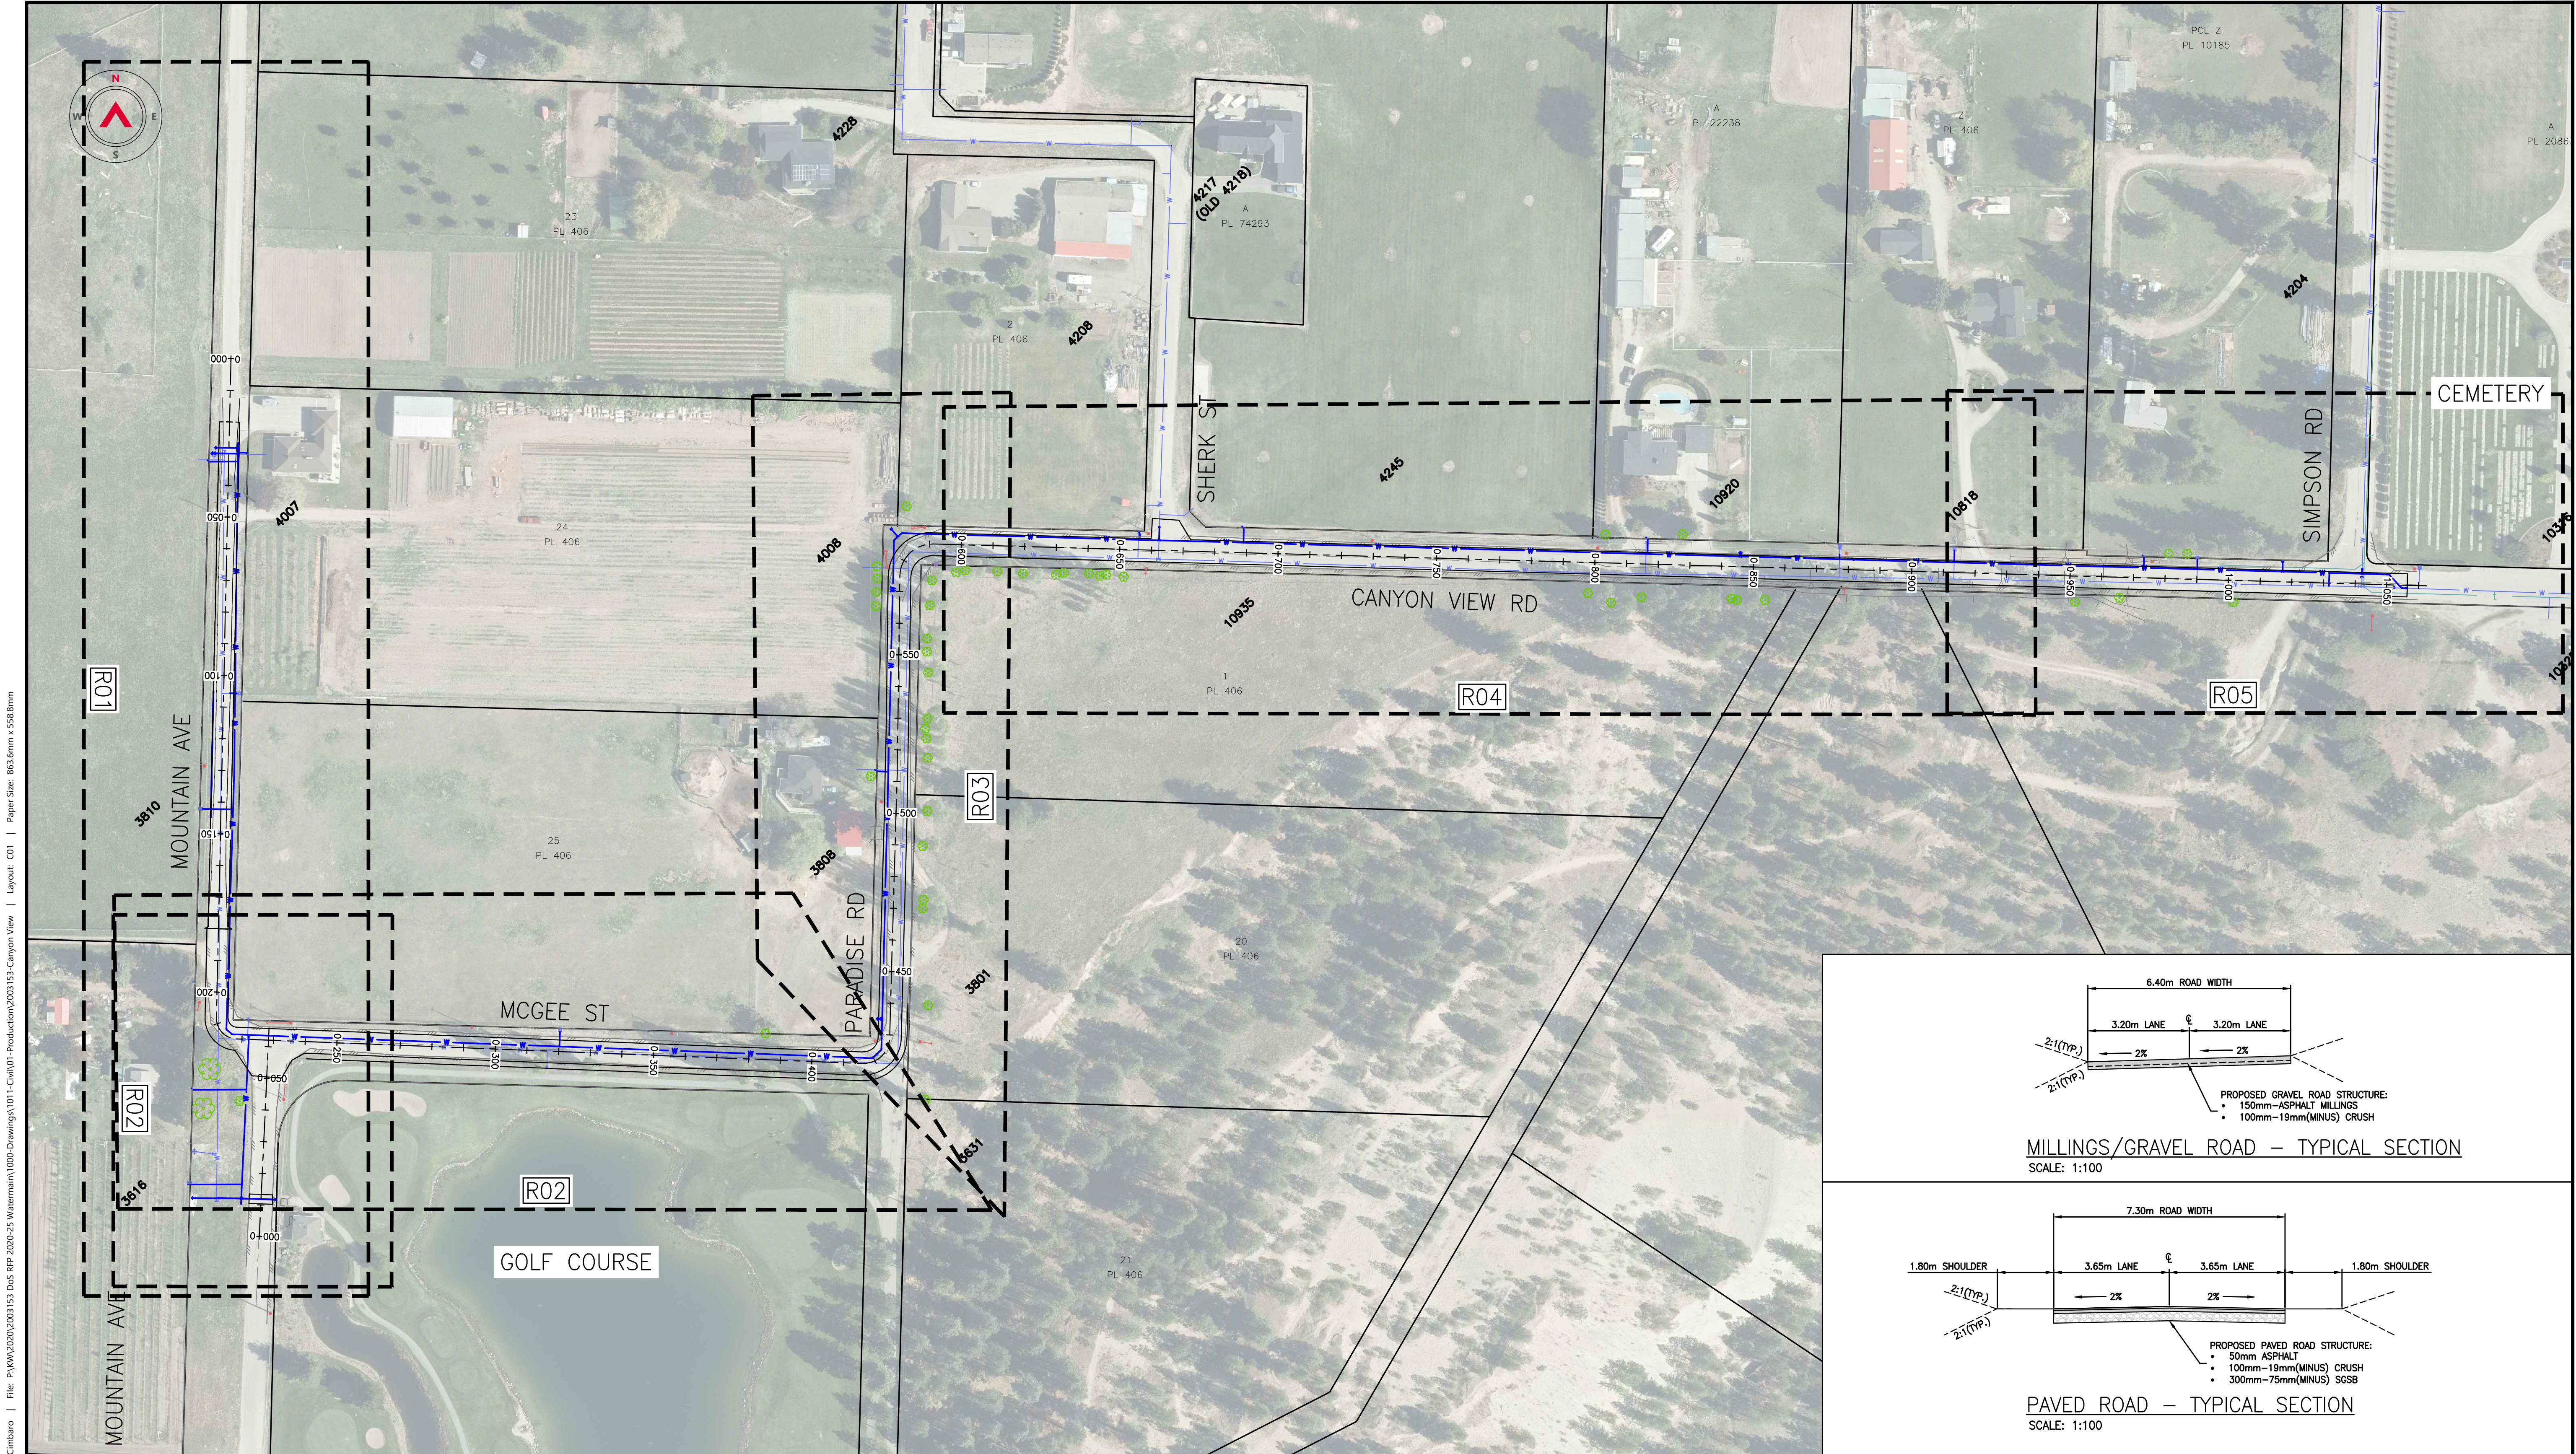

REFERENCE DRAWINGS		
DRAWING NO	DRAWING DESCRIPTION/TITLE	REF
-	-	1

Copyright © Allnorth Consultants Limited and affiliated companies. All rights reserved. The information contained in this document is the exclusive property of Allnorth Consultants Limited and affiliated companies and shall not be reproduced, or disclosed, or communicated to any unauthorized person or used in any other unauthorized manner without the express written permission of Allnorth Consultants Limited and affiliated companies.			
0	21/10/28	ISSUED FOR TENDER	AC NR
C	21/05/14	ISSUED FOR APPROVAL	IMU NR
B	21/02/12	ISSUED FOR PRELIMINARY DESIGN	EG SD
A	21/01/12	ISSUED FOR PRELIMINARY REVIEW	EG SD
REV	YY/MM/DD	DESCRIPTION	DRWN APVD

CLIENT:



TITLE:





OVERVIEW & TYPICAL SECTIONS

CLIENT NO:	-	DRWN:	EG	DATE:	21/01/07
PROJECT NO:	2003153	DSGN:	EG	DATE:	21/01/07
DRAWING SIZE:	ANSI "D"	CHKD:	RF	DATE:	21/01/08
SCALE:	1:1000	APVD:	NR	DATE:	21/01/12

PROJECT:





CANYON VIEW ROAD & WATERMAIN DESIGN

DWG NO:	2003153-CV-C01	REV:	0
---------	----------------	------	---

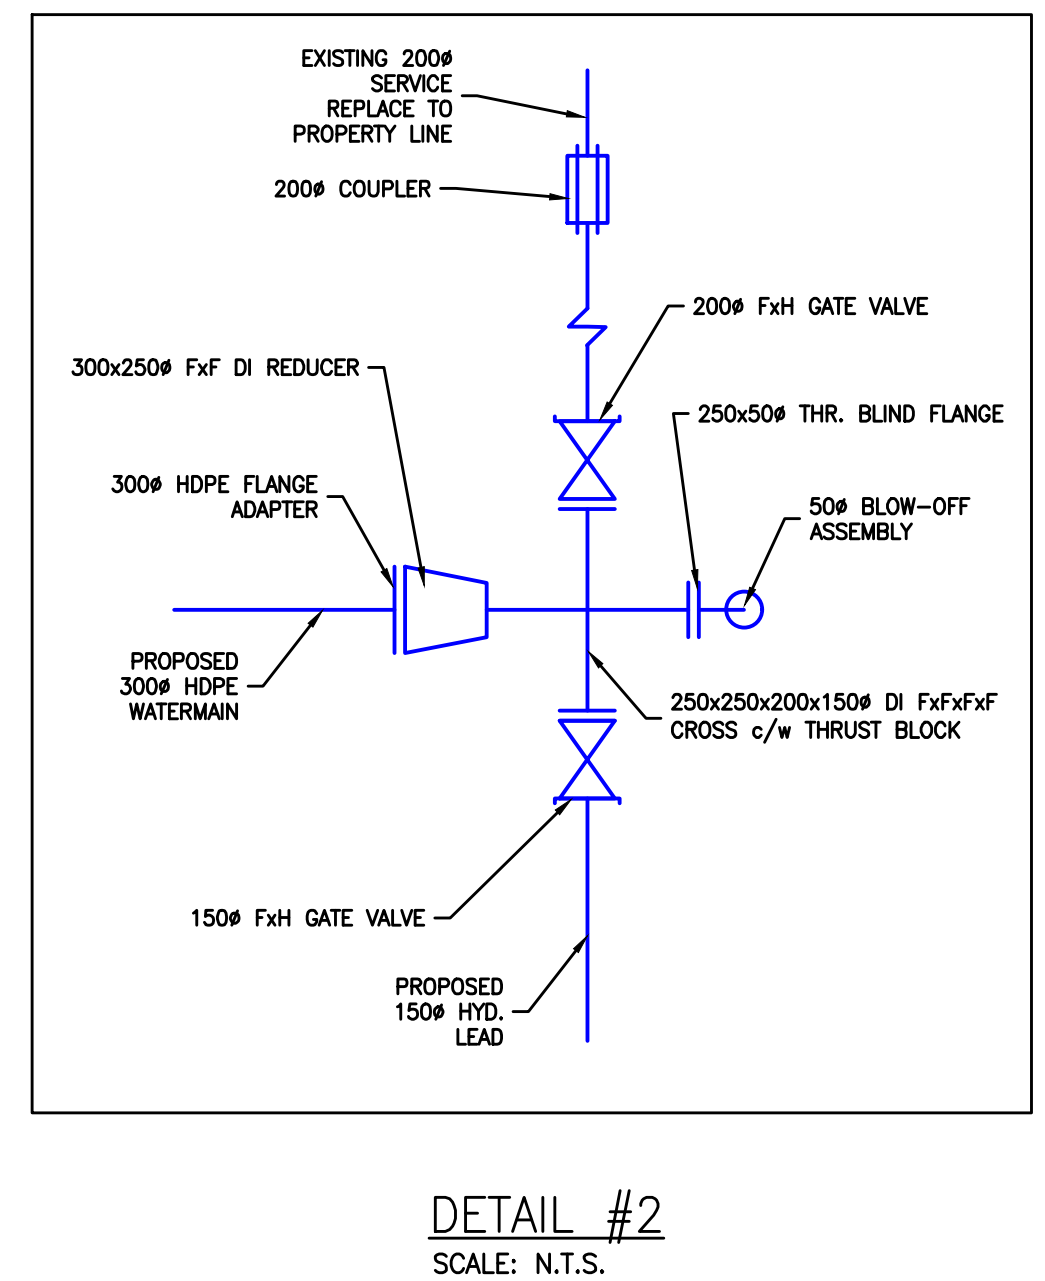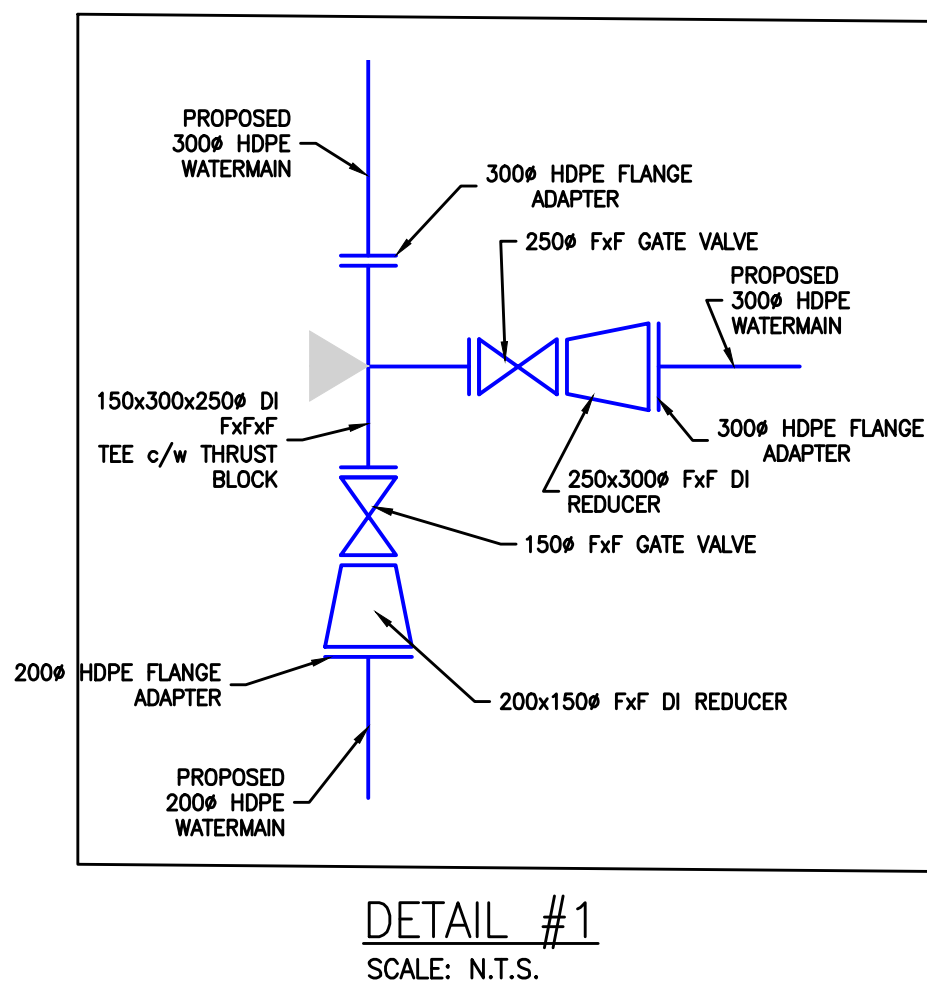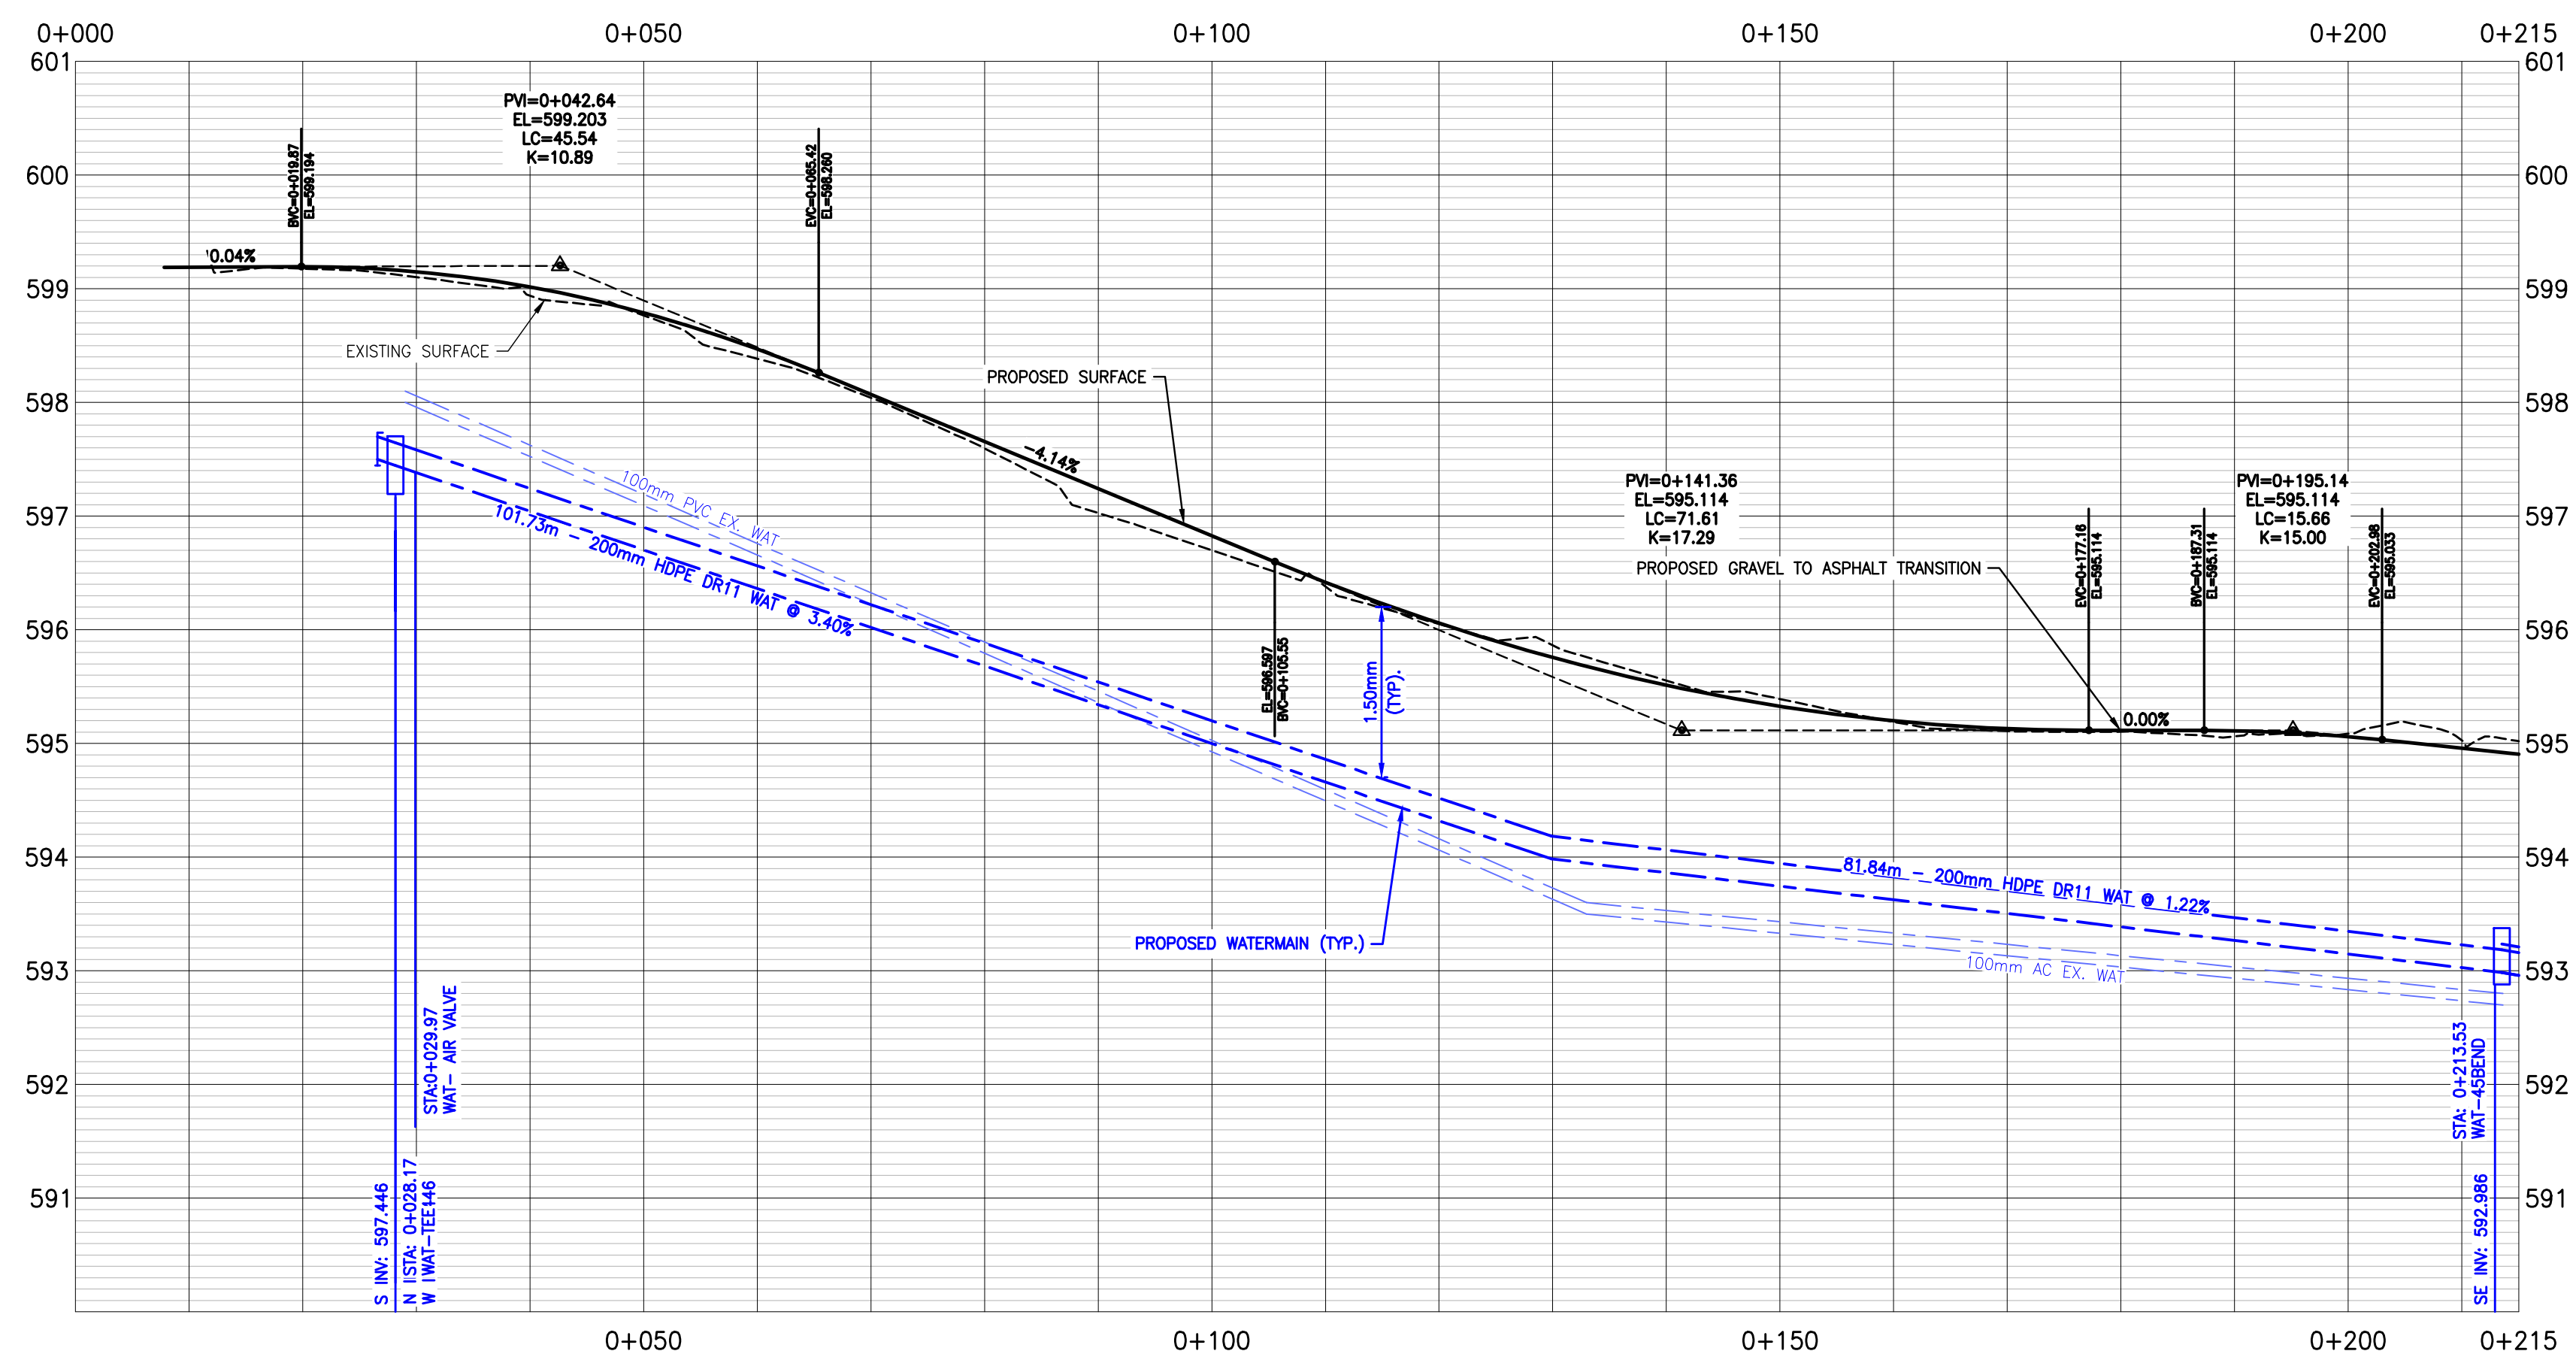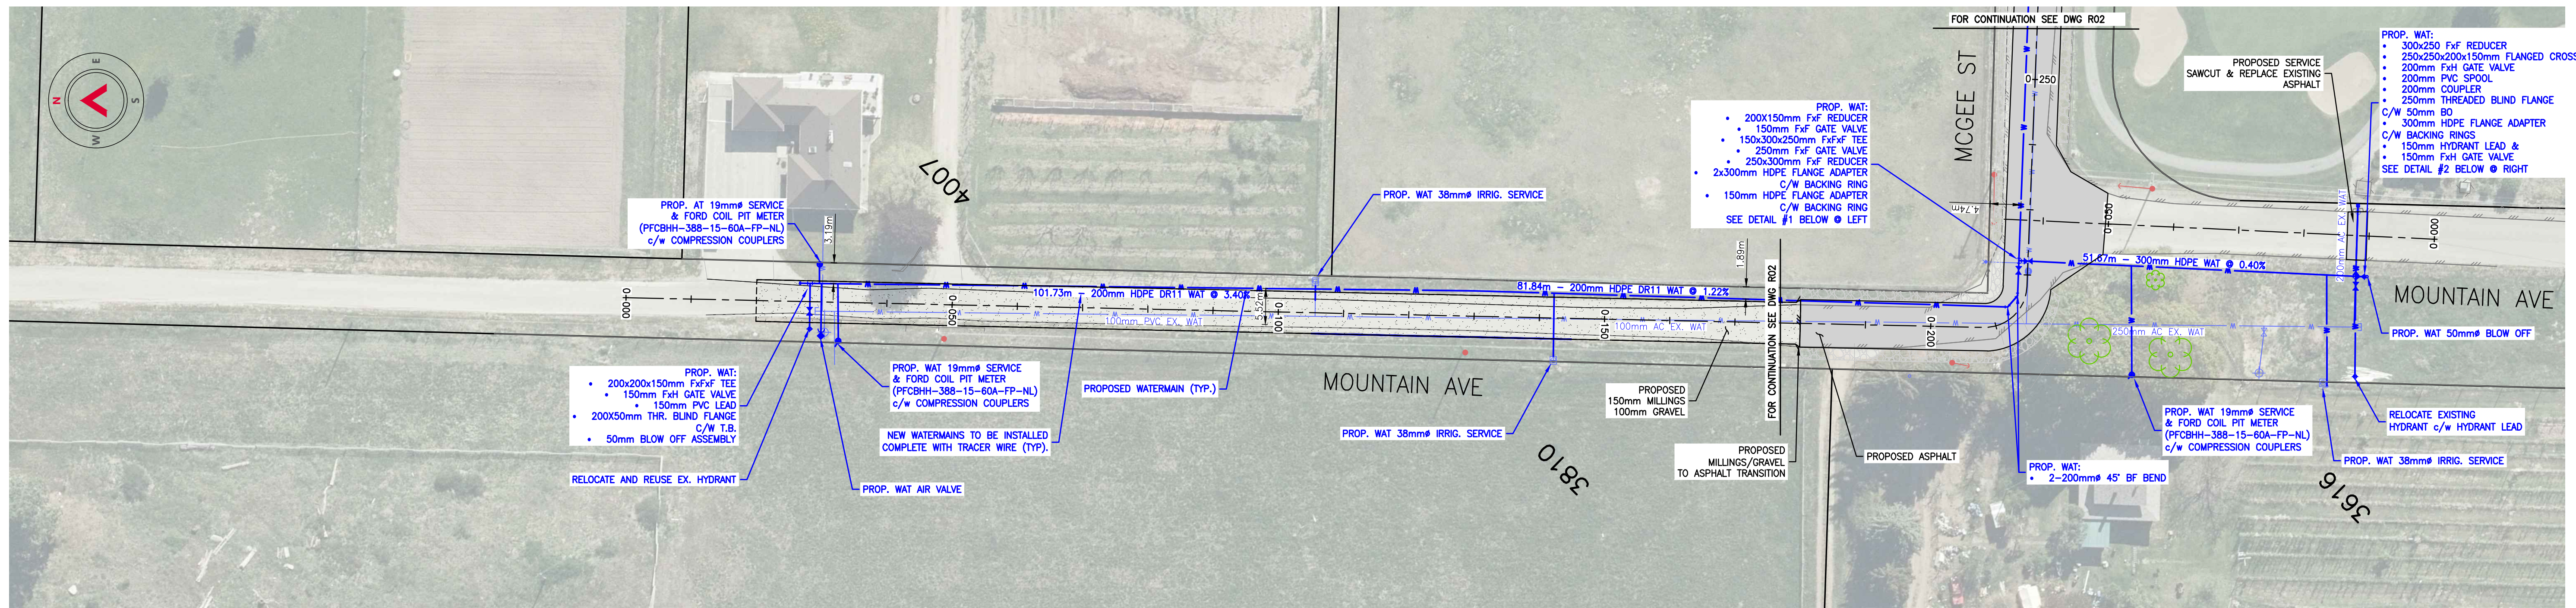[illegible][illegible]

TITLE:				
MOUNTAIN AVENUE				
CLIENT NO:	-	DRWN:	EG	DATE: 21/01/07
PROJECT NO:	2003153	DSGN:	EG	DATE: 21/01/07
DRAWING SIZE:	ANSI "D"	CHKD:	RF	DATE: 21/01/08
SCALE:	H: 1:500 V: 1:50	APVD:	NR	DATE: 21/01/12

PROJECT:	
CANYON VIEW ROAD & WATERMAIN DESIGN	
DWG NO:	REV:
2003153-CV-R01	0

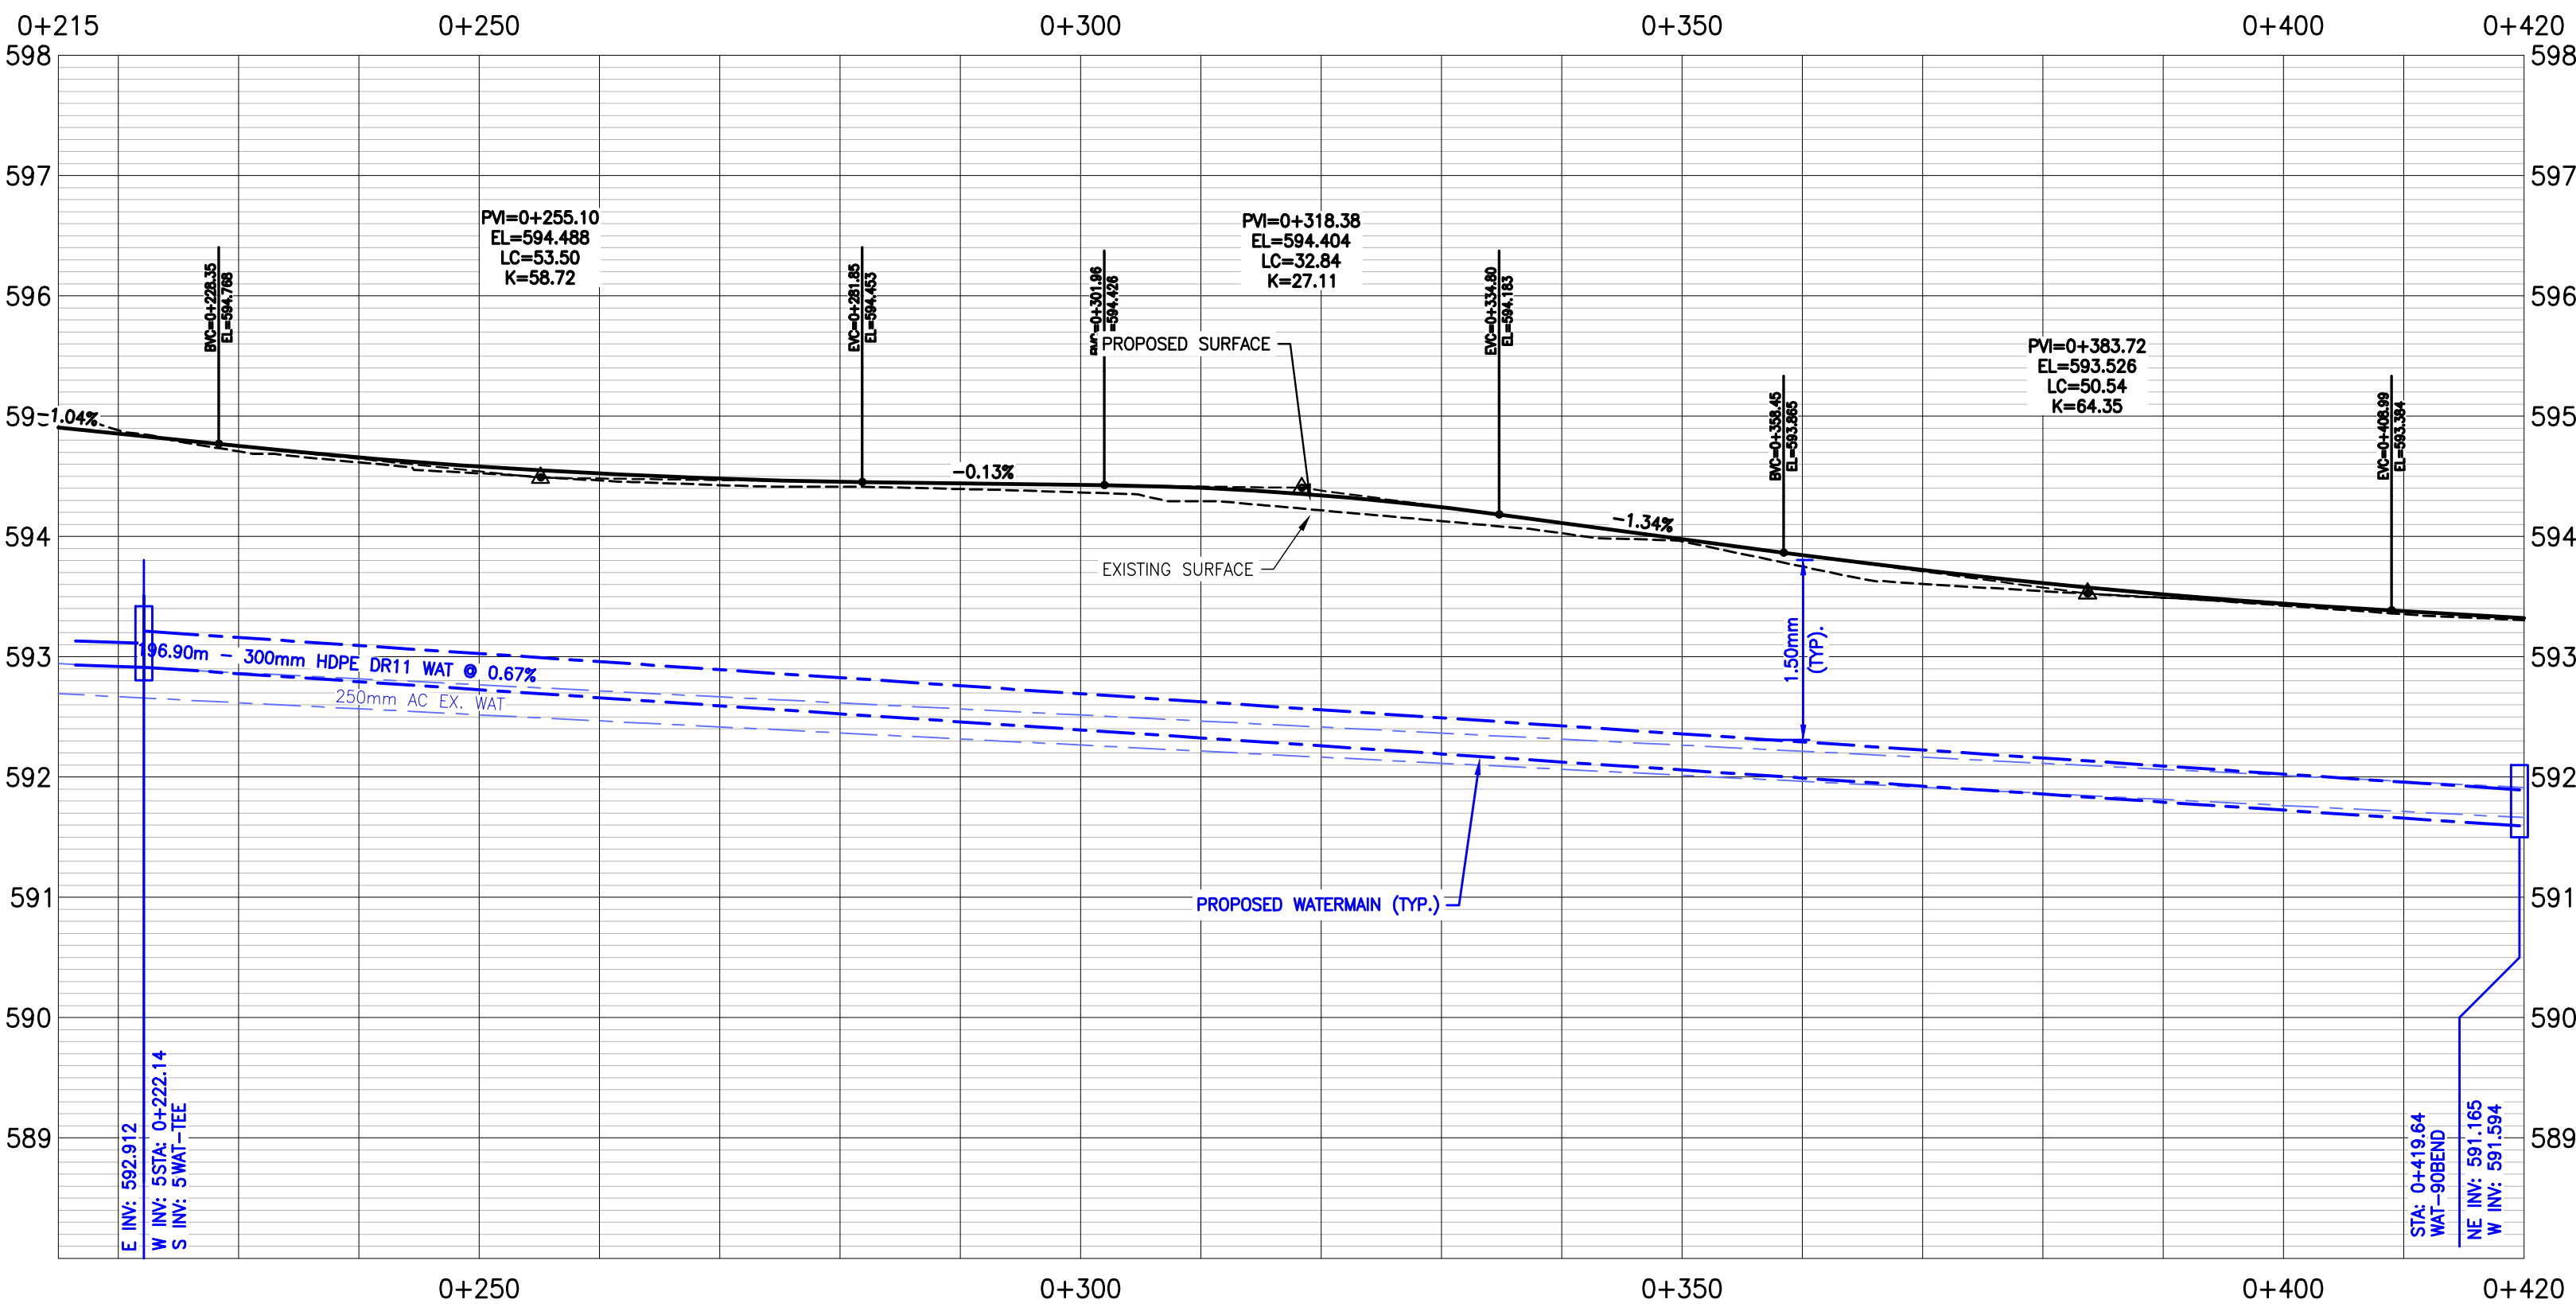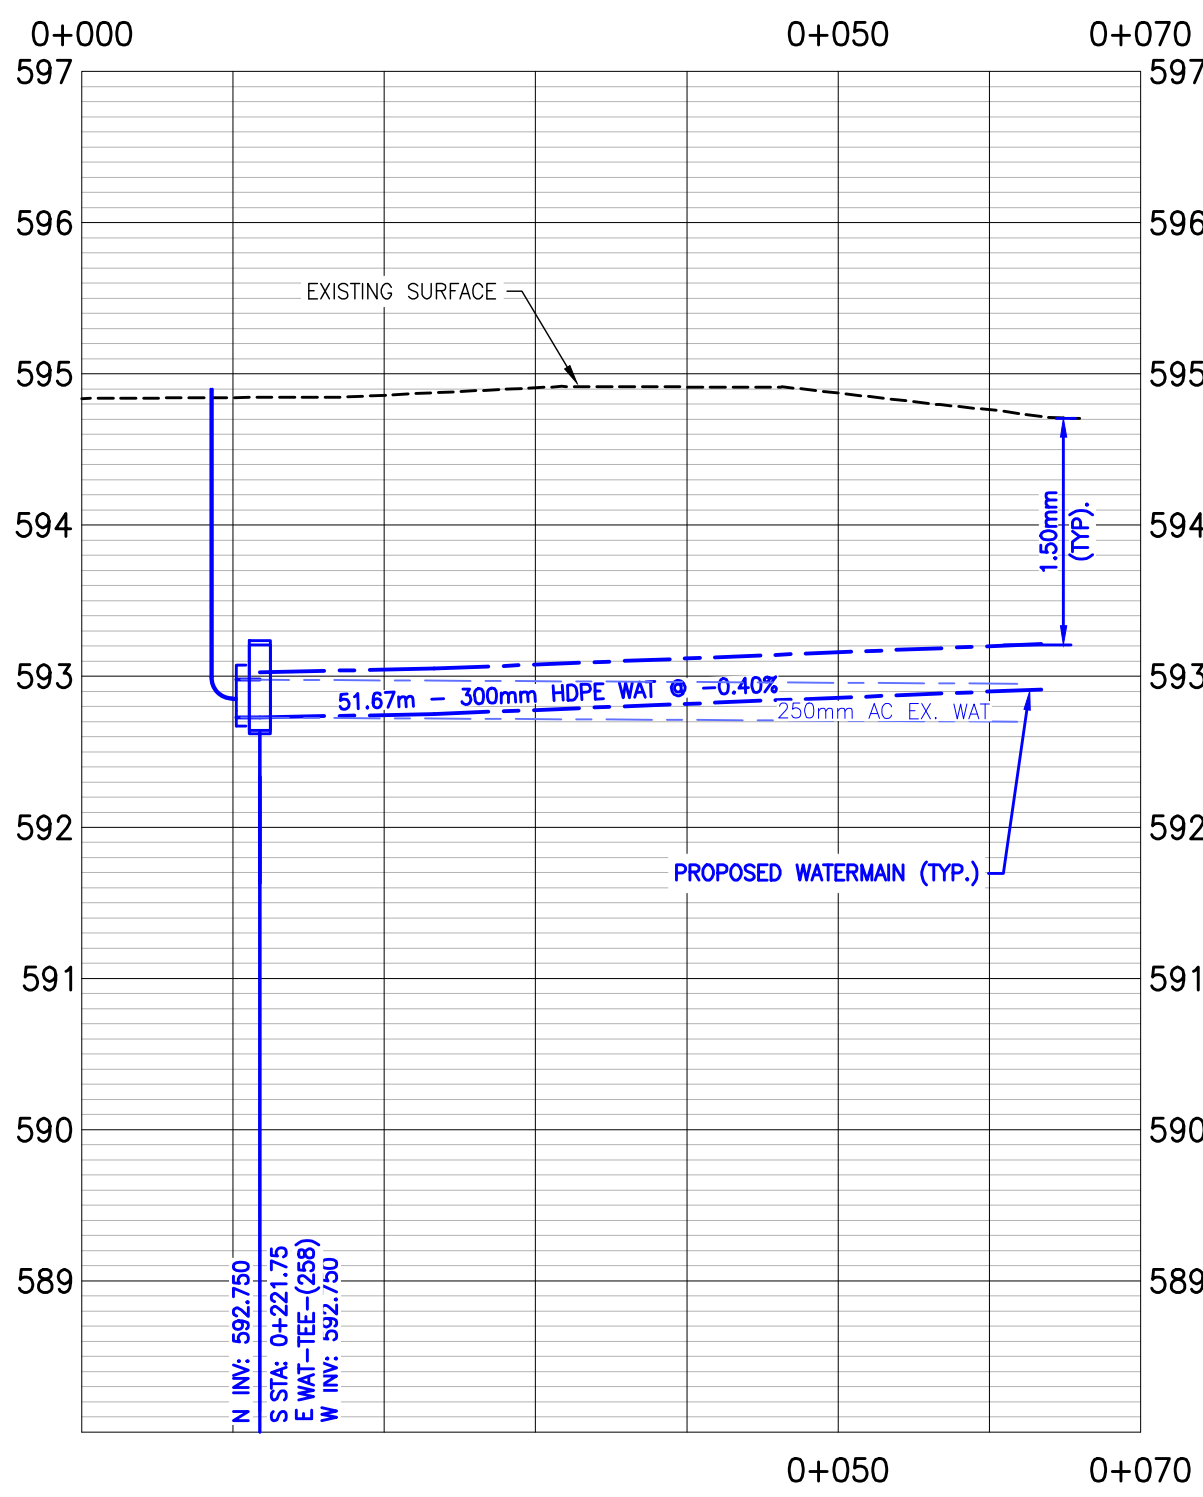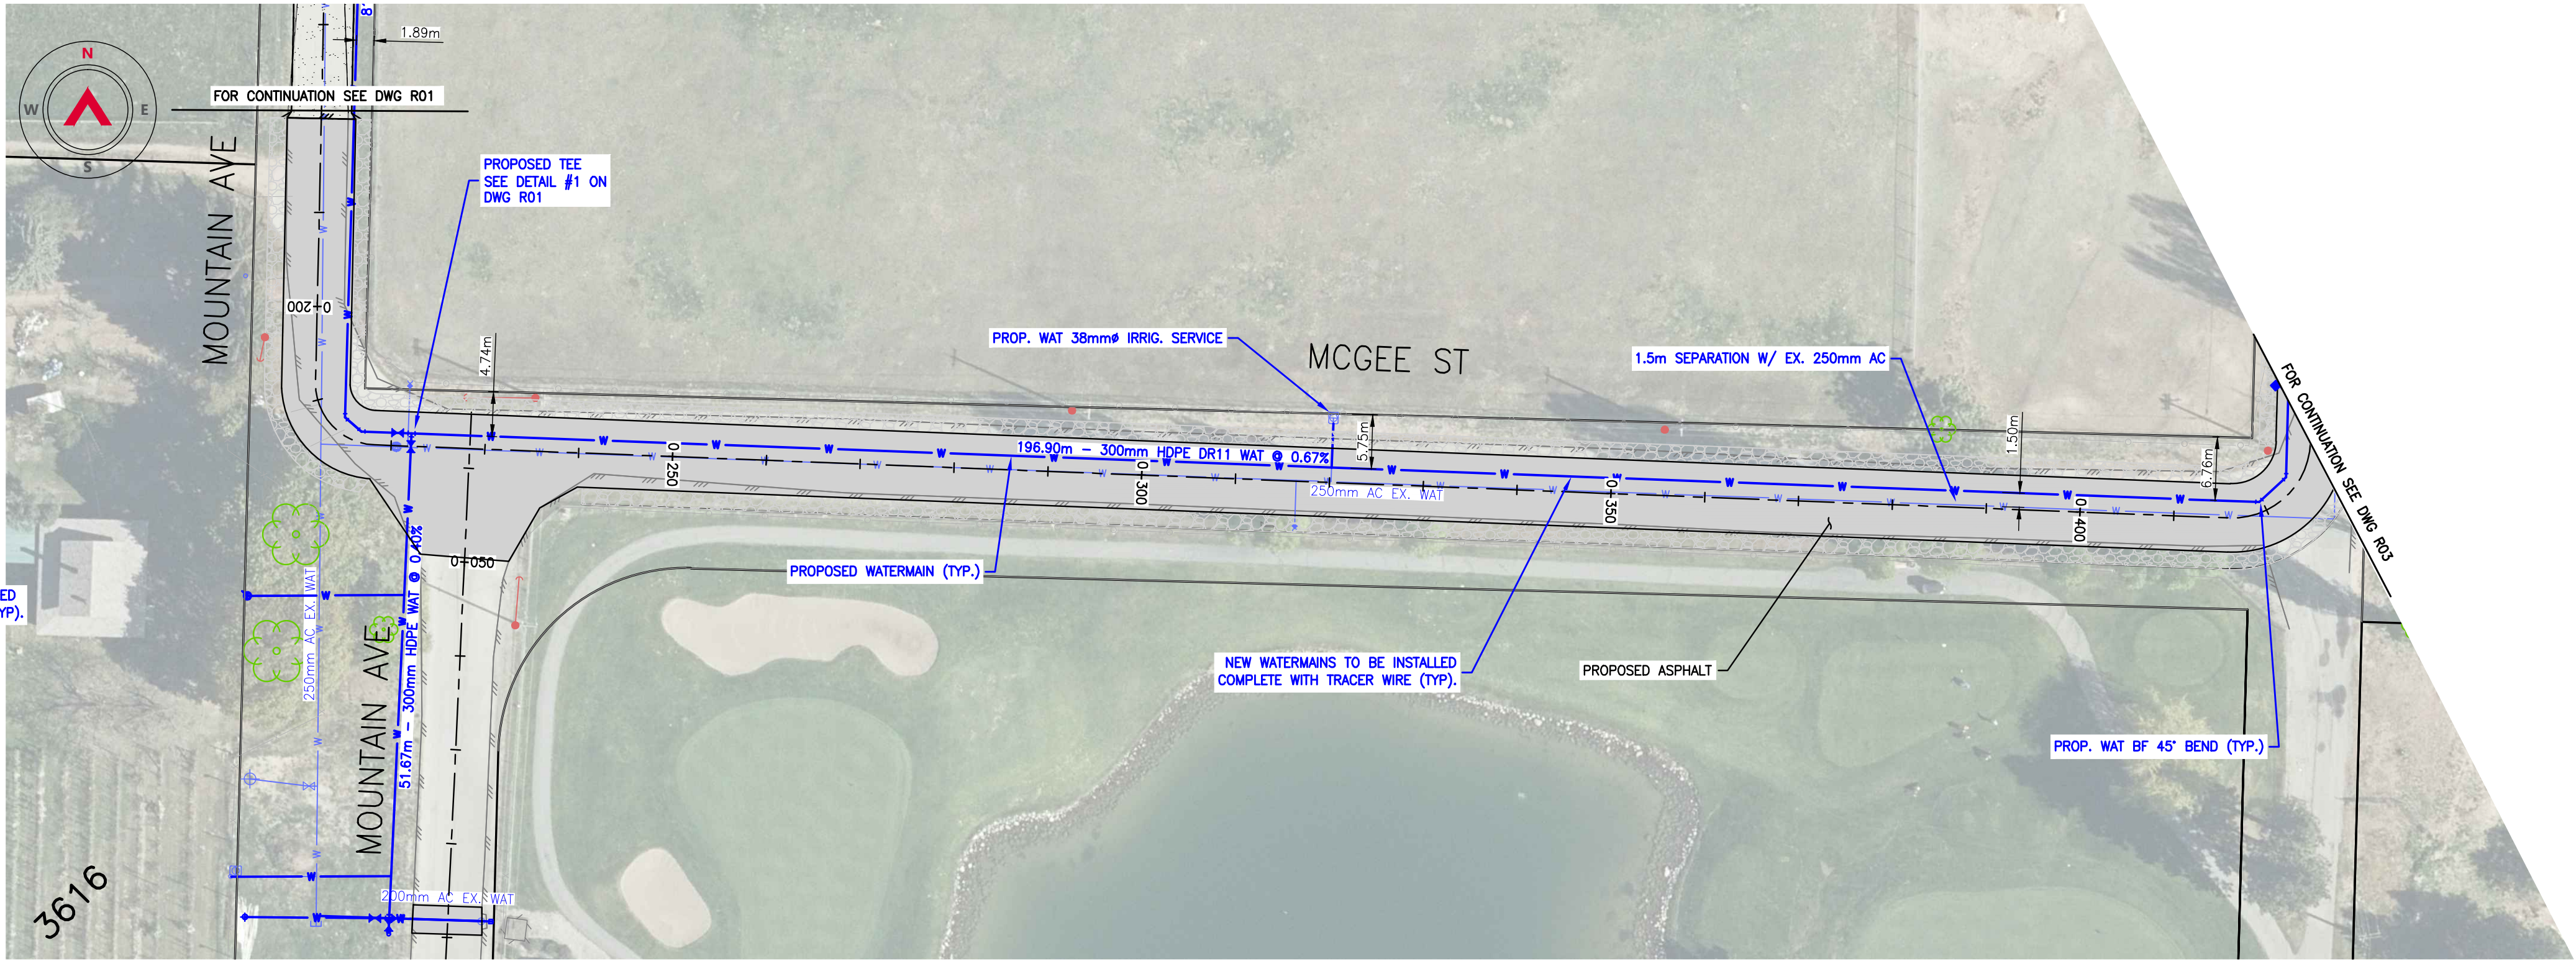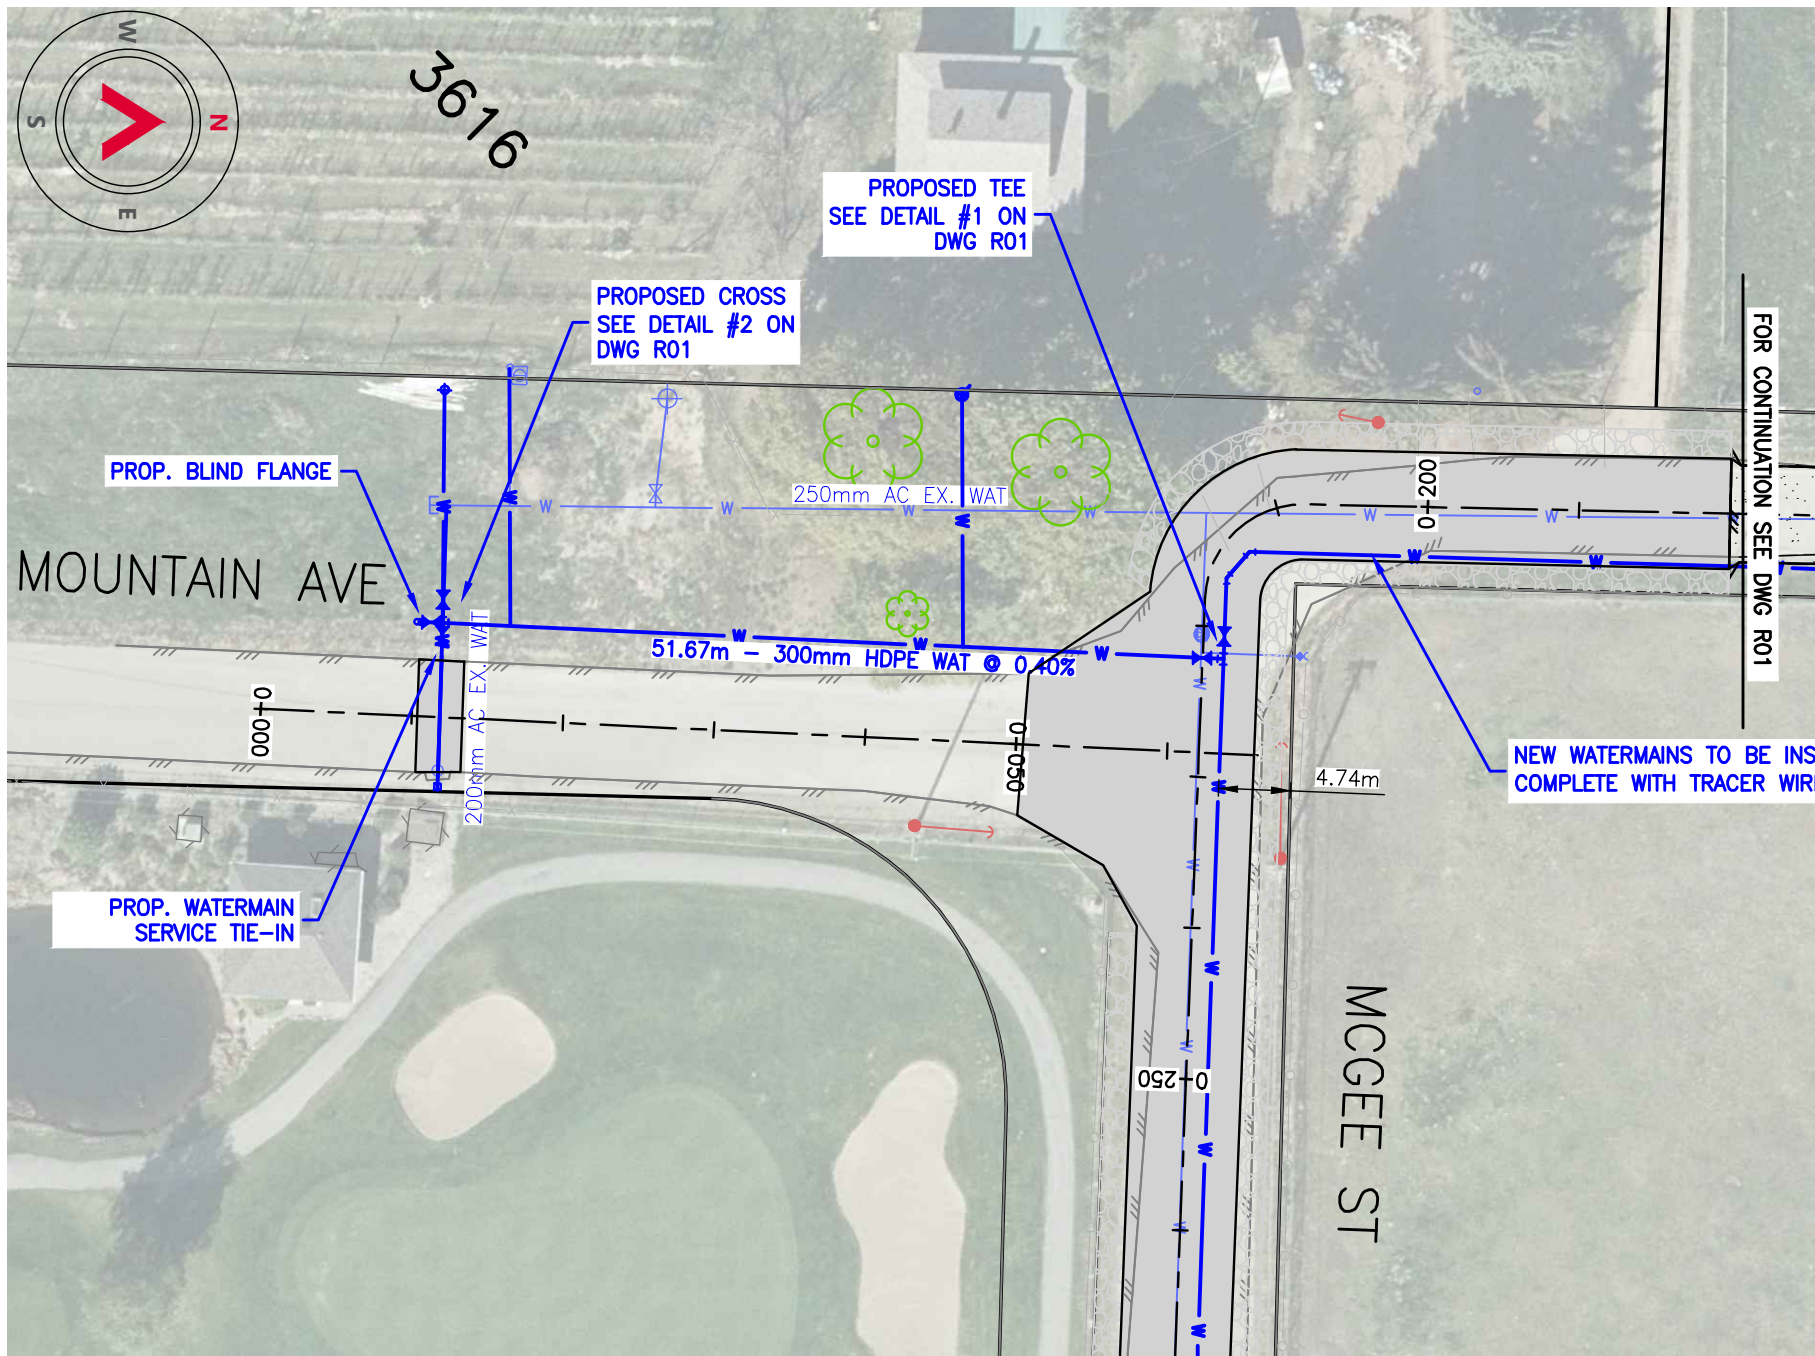

REFERENCE DRAWINGS		
DRAWING NO	DRAWING DESCRIPTION/TITLE	REF
-	-	1



Revision History			
REV	YY/MM/DD	DESCRIPTION	DRWN
0	21/10/28	ISSUED FOR TENDER	AC NR
C	21/05/14	ISSUED FOR APPROVAL	MU NR
B	21/02/12	ISSUED FOR PRELIMINARY DESIGN	EG SD
A	21/01/12	ISSUED FOR PRELIMINARY REVIEW	EG SD

CLIENT: DISTRICT OF SUMMERLAND

Allnorth

TITLE: MOUNTAIN AVE & MCGEE STREET			
CLIENT NO:	-	DRWN:	EG
PROJECT NO:	2003153	DSGN:	EG
DRAWING SIZE:	ANSI "D"	CHKD:	RF
SCALE:	H: 1:500 V: 1:50	APVD:	NR

PROJECT: CANYON VIEW ROAD & WATERMAIN DESIGN	
DWG NO:	2003153-CV-R02
REV:	O

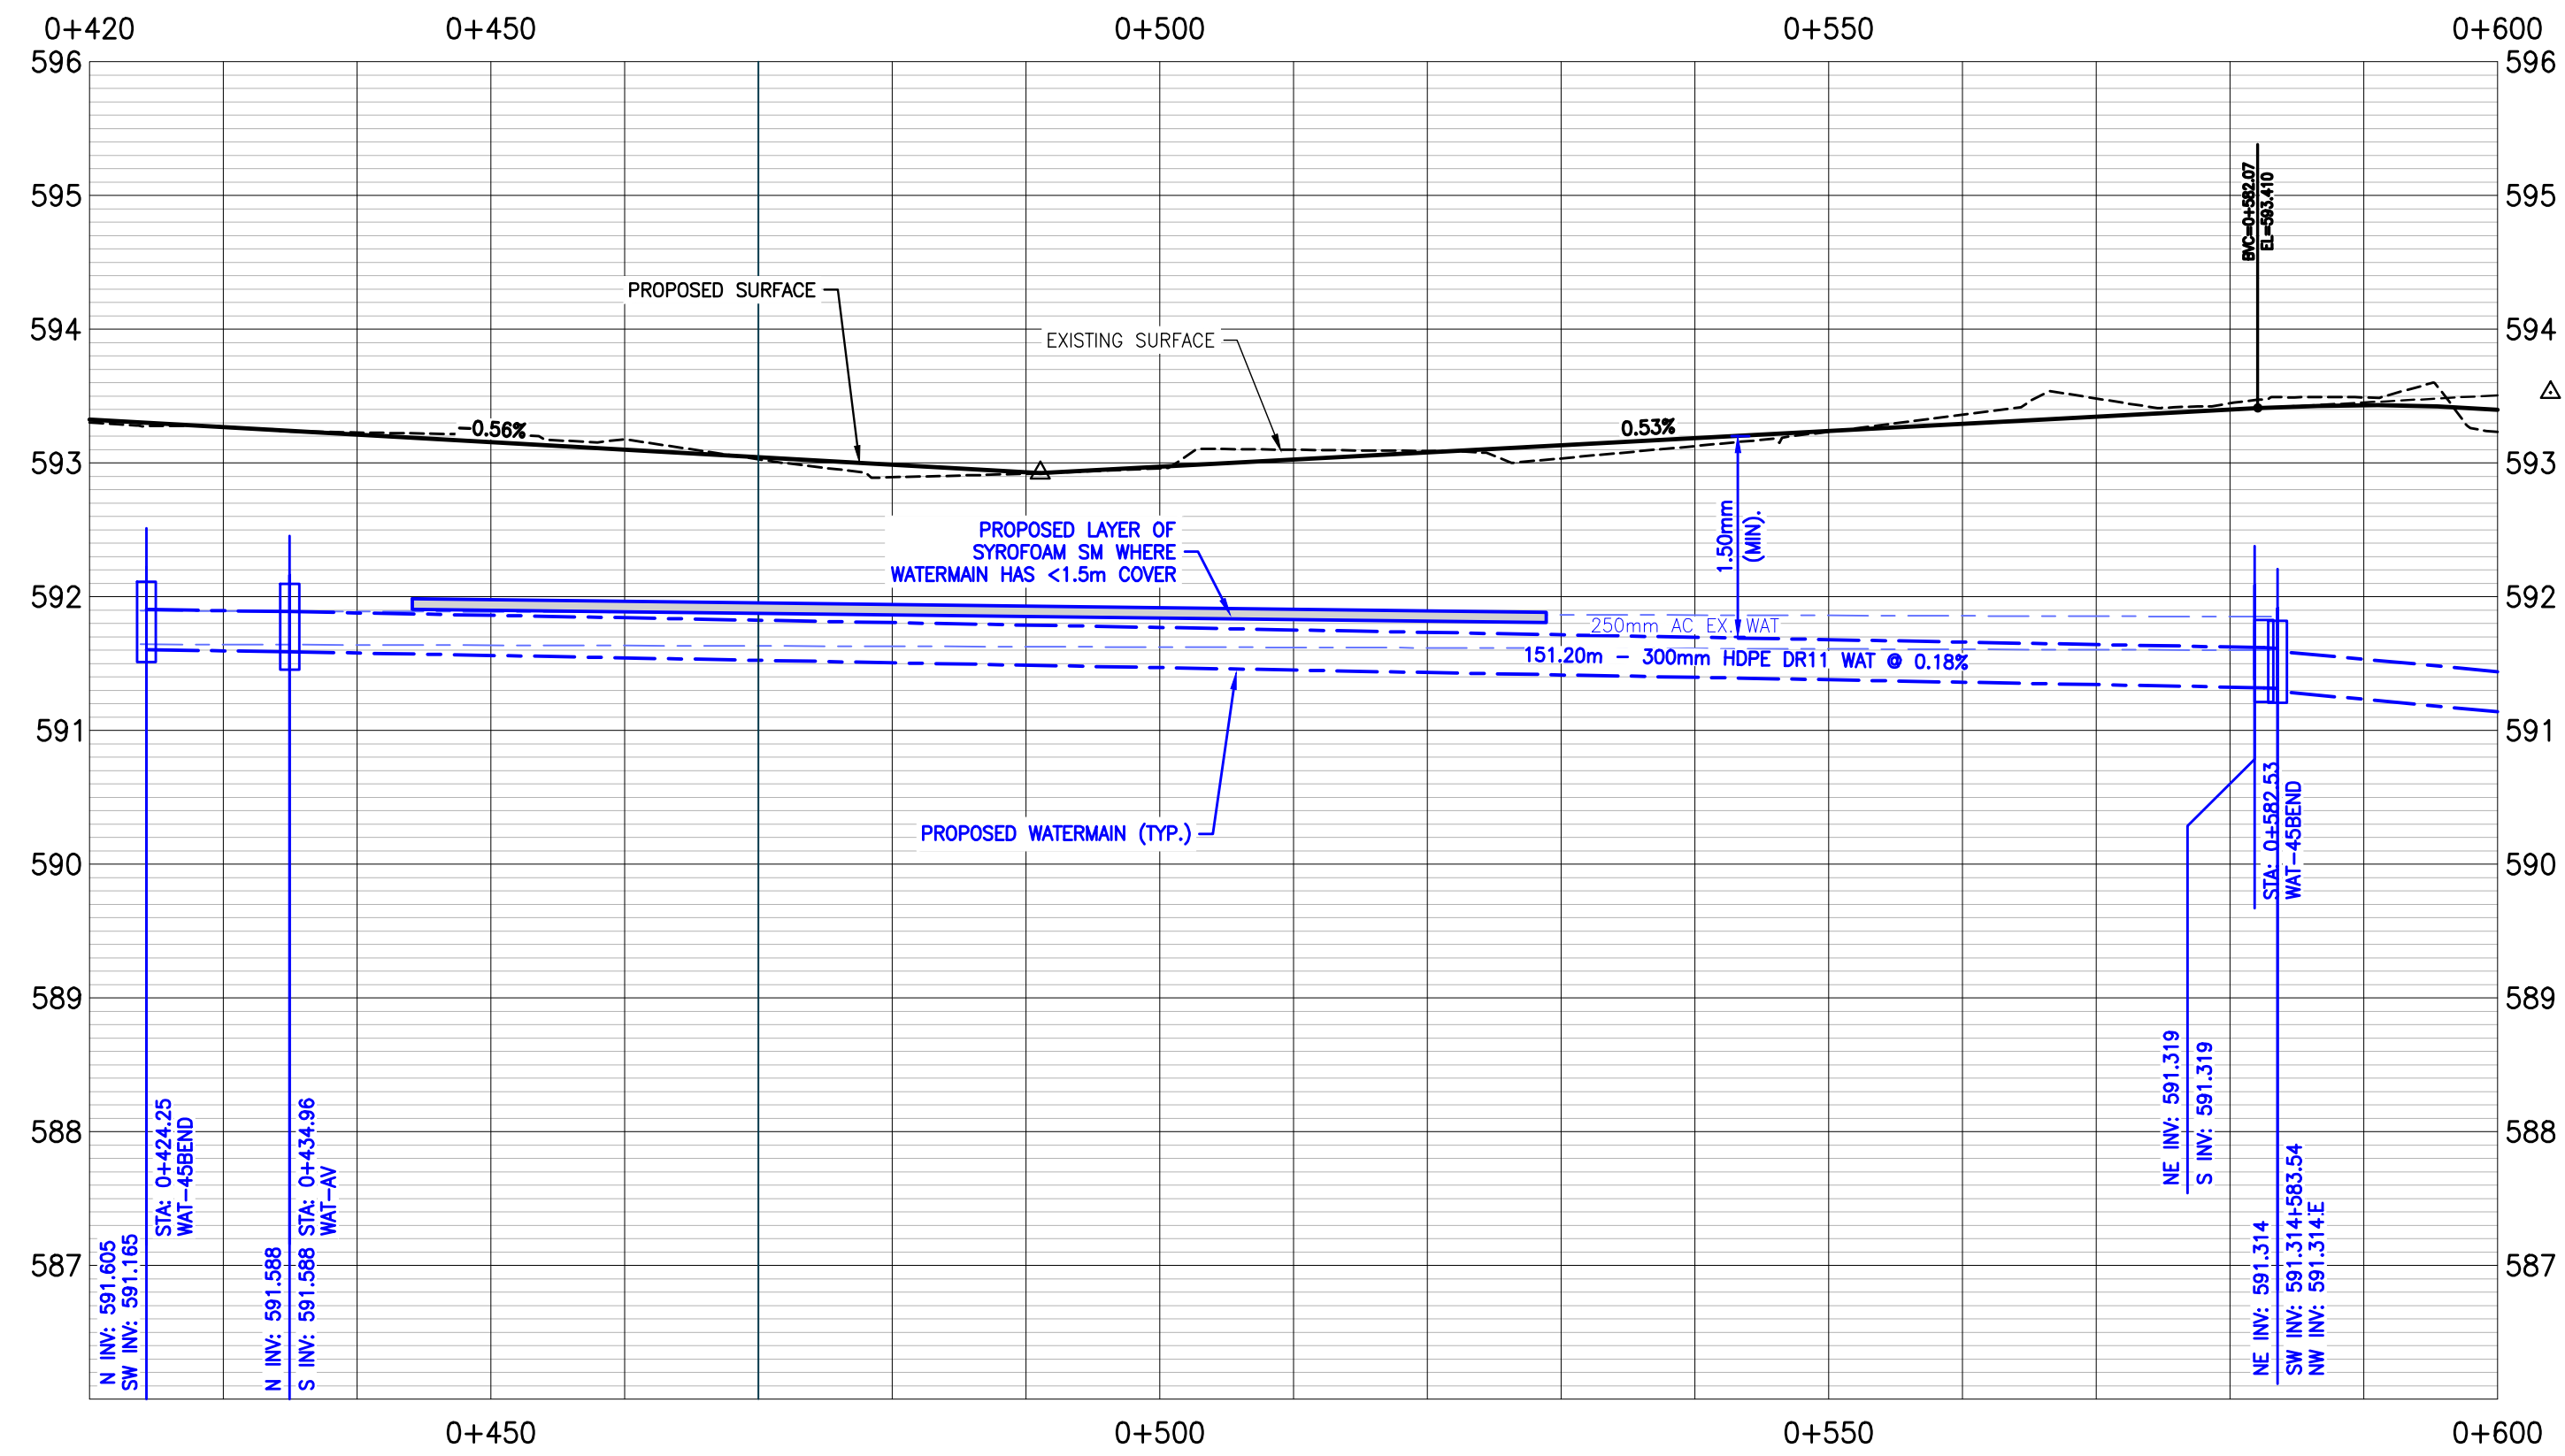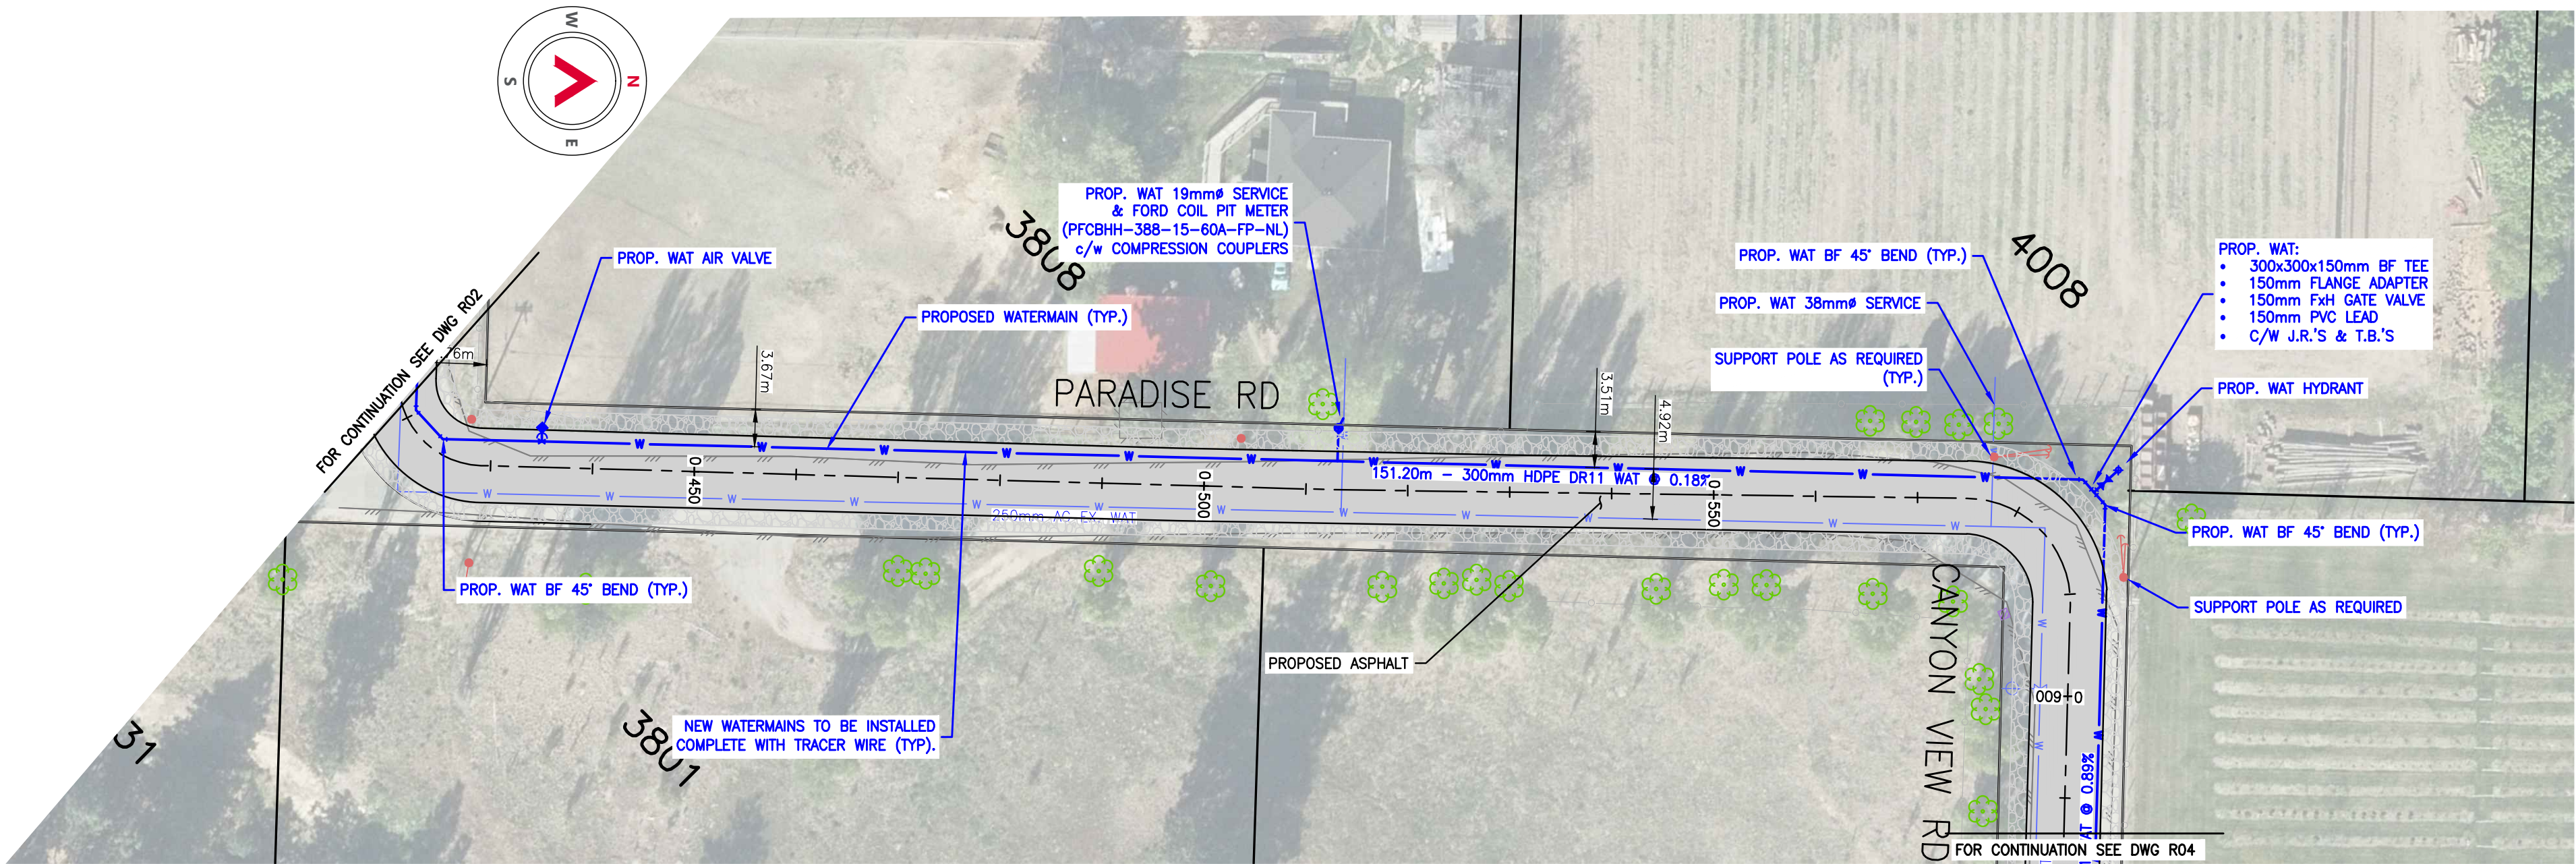

REFERENCE DRAWINGS		
DRAWING NO	DRAWING DESCRIPTION/TITLE	REF
-	-	1

Copyright © Allnorth Consultants Limited and affiliated companies. All rights reserved. The information contained in this document is the exclusive property of Allnorth Consultants Limited and affiliated companies and shall not be reproduced, or disclosed, or communicated to any unauthorized person or used in any other unauthorized manner without the express written permission of Allnorth Consultants Limited and affiliated companies.			
0	21/10/28	ISSUED FOR TENDER	AC NR
C	21/05/14	ISSUED FOR APPROVAL	MU NR
B	21/02/12	ISSUED FOR PRELIMINARY DESIGN	EG SD
A	21/01/12	ISSUED FOR PRELIMINARY REVIEW	EG SD
REV	YY/MM/DD	DESCRIPTION	DRWN APVD



CLIENT:

 DISTRICT OF SUMMERLAND

 Allnorth





TITLE:			
PARADISE ROAD			
CLIENT NO:	-	DRWN:	EG DATE: 21/01/07
PROJECT NO:	2003153	DSGN:	EG DATE: 21/01/07
DRAWING SIZE:	ANSI "D"	CHKD:	RF DATE: 21/01/08
SCALE:	H: 1:500 V: 1:50	APVD:	NR DATE: 21/01/12

PROJECT:	
CANYON VIEW ROAD & WATERMAIN DESIGN	
DWG NO:	2003153-CV-R03
REV:	0

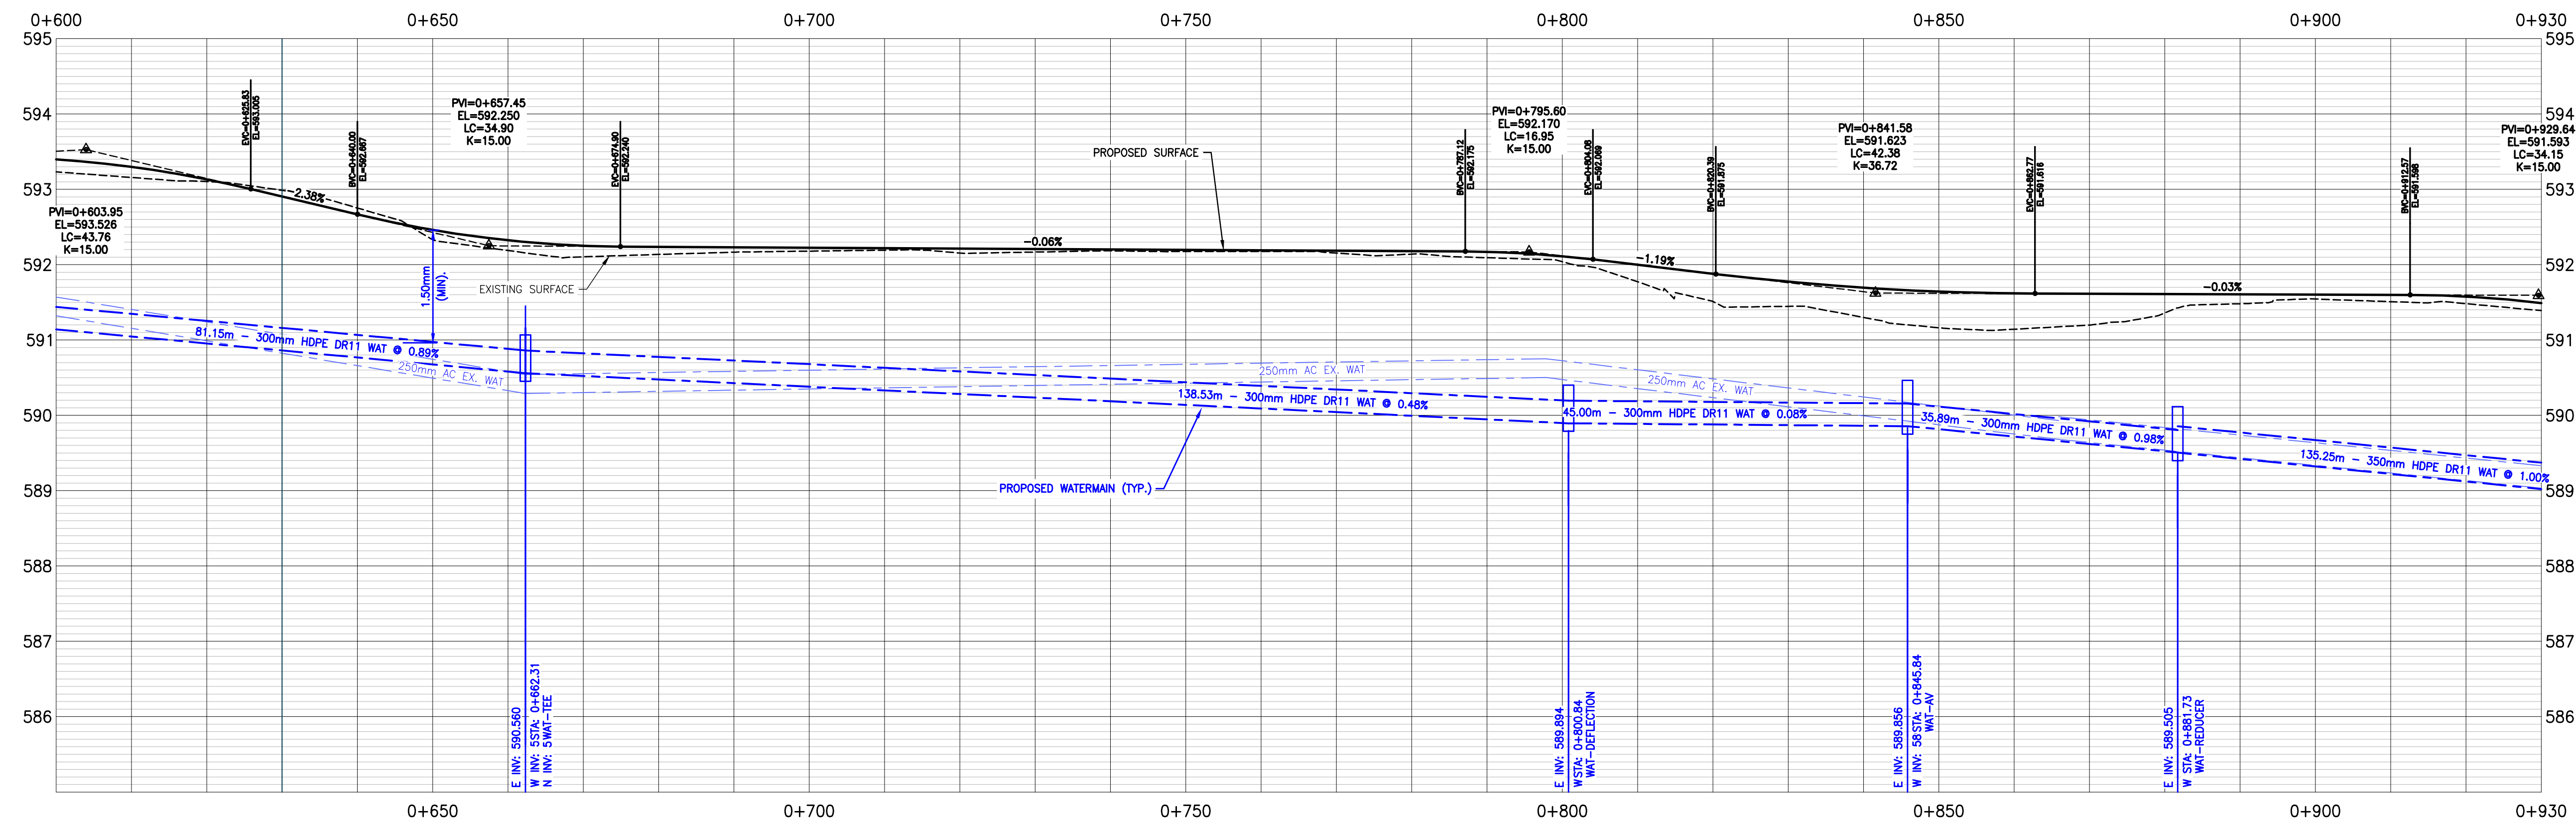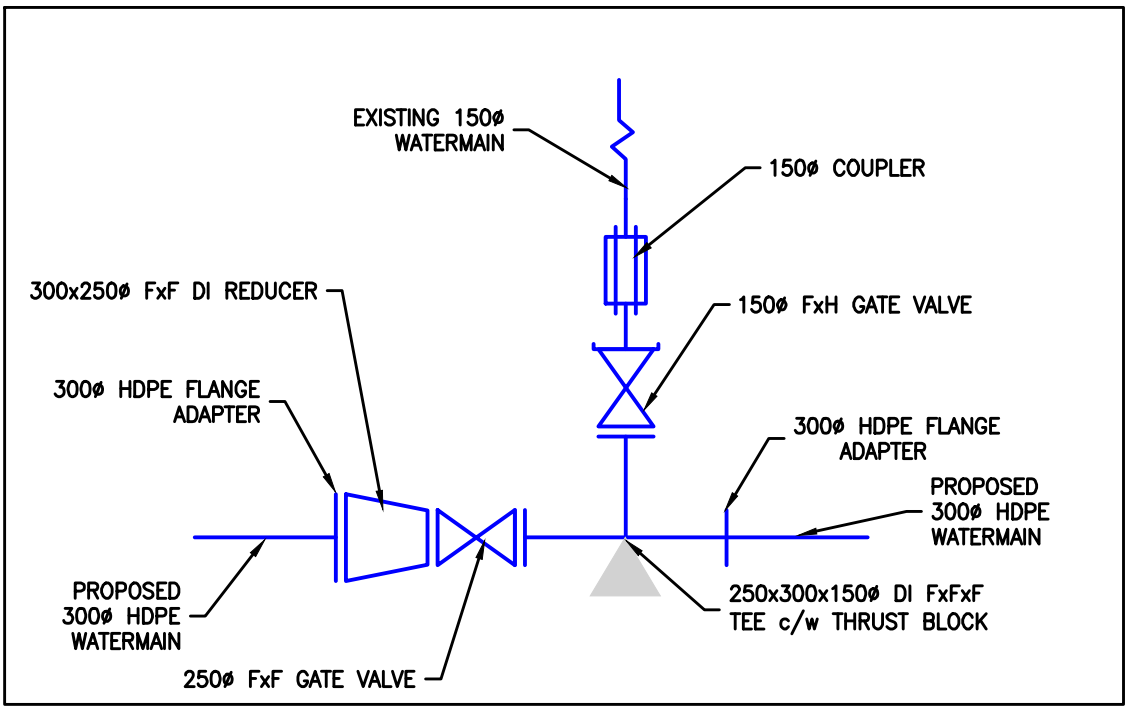[illegible][illegible]

TITLE:				
CANYON VIEW ROAD				
CLIENT NO:	-	DRWN:	EG	DATE: 21/01/01
PROJECT NO:	2003153	DSGN:	EG	DATE: 21/01/01
DRAWING SIZE:	ANSI "D"	CHKD:	RF	DATE: 21/01/01
SCALE:	H: 1:500 V: 1:50	APVD:	NR	DATE: 21/01/01

PROJECT:		
	CANYON VIEW ROAD & WATERMAIN DESIGN	
7		
7		
8	DWG NO:	REV:
2	2003153-CV-R04	0

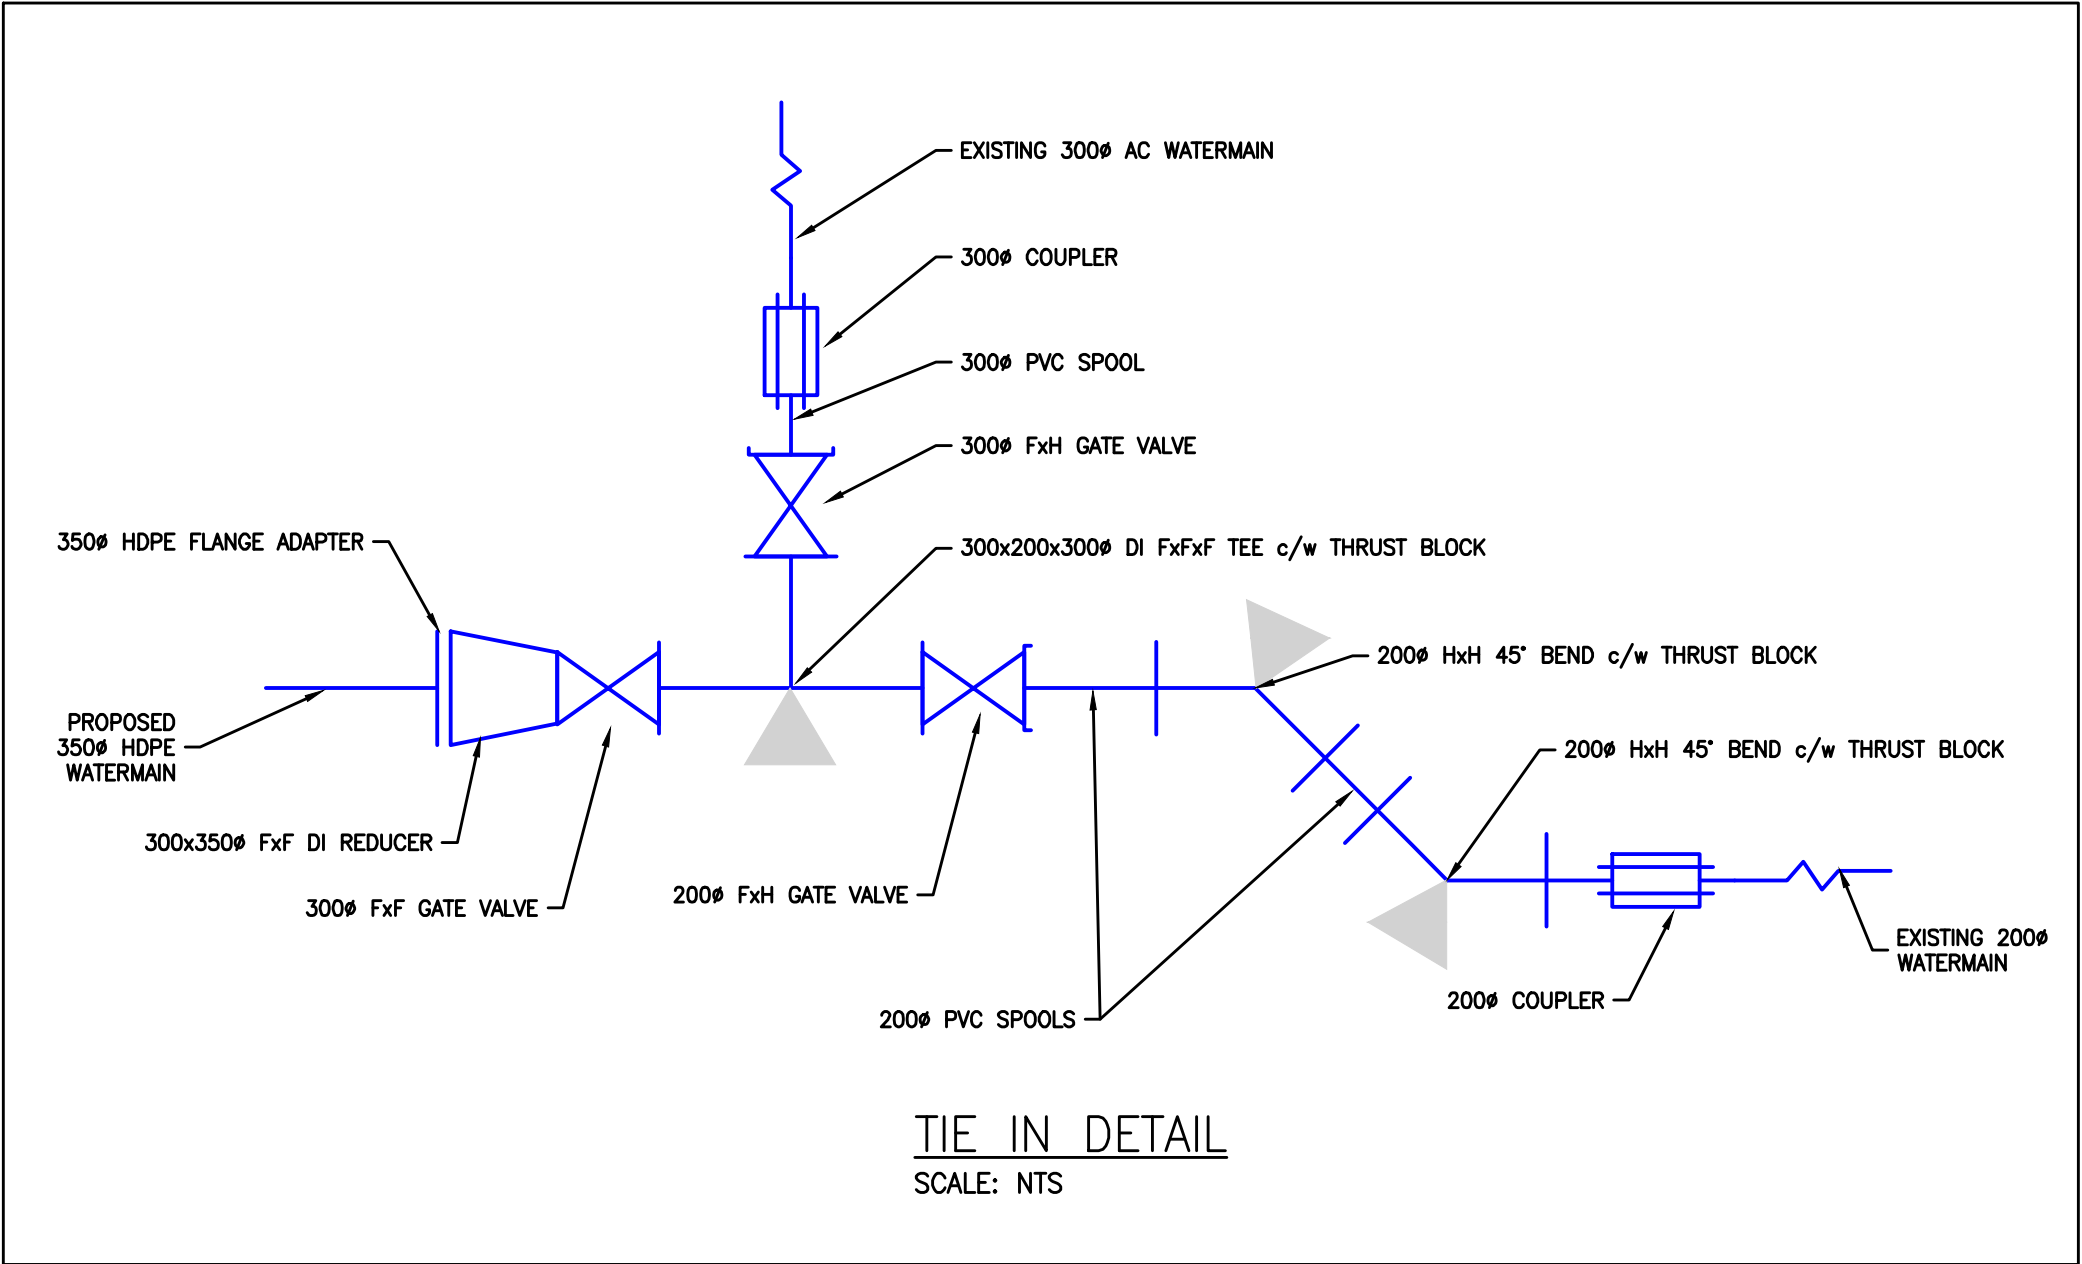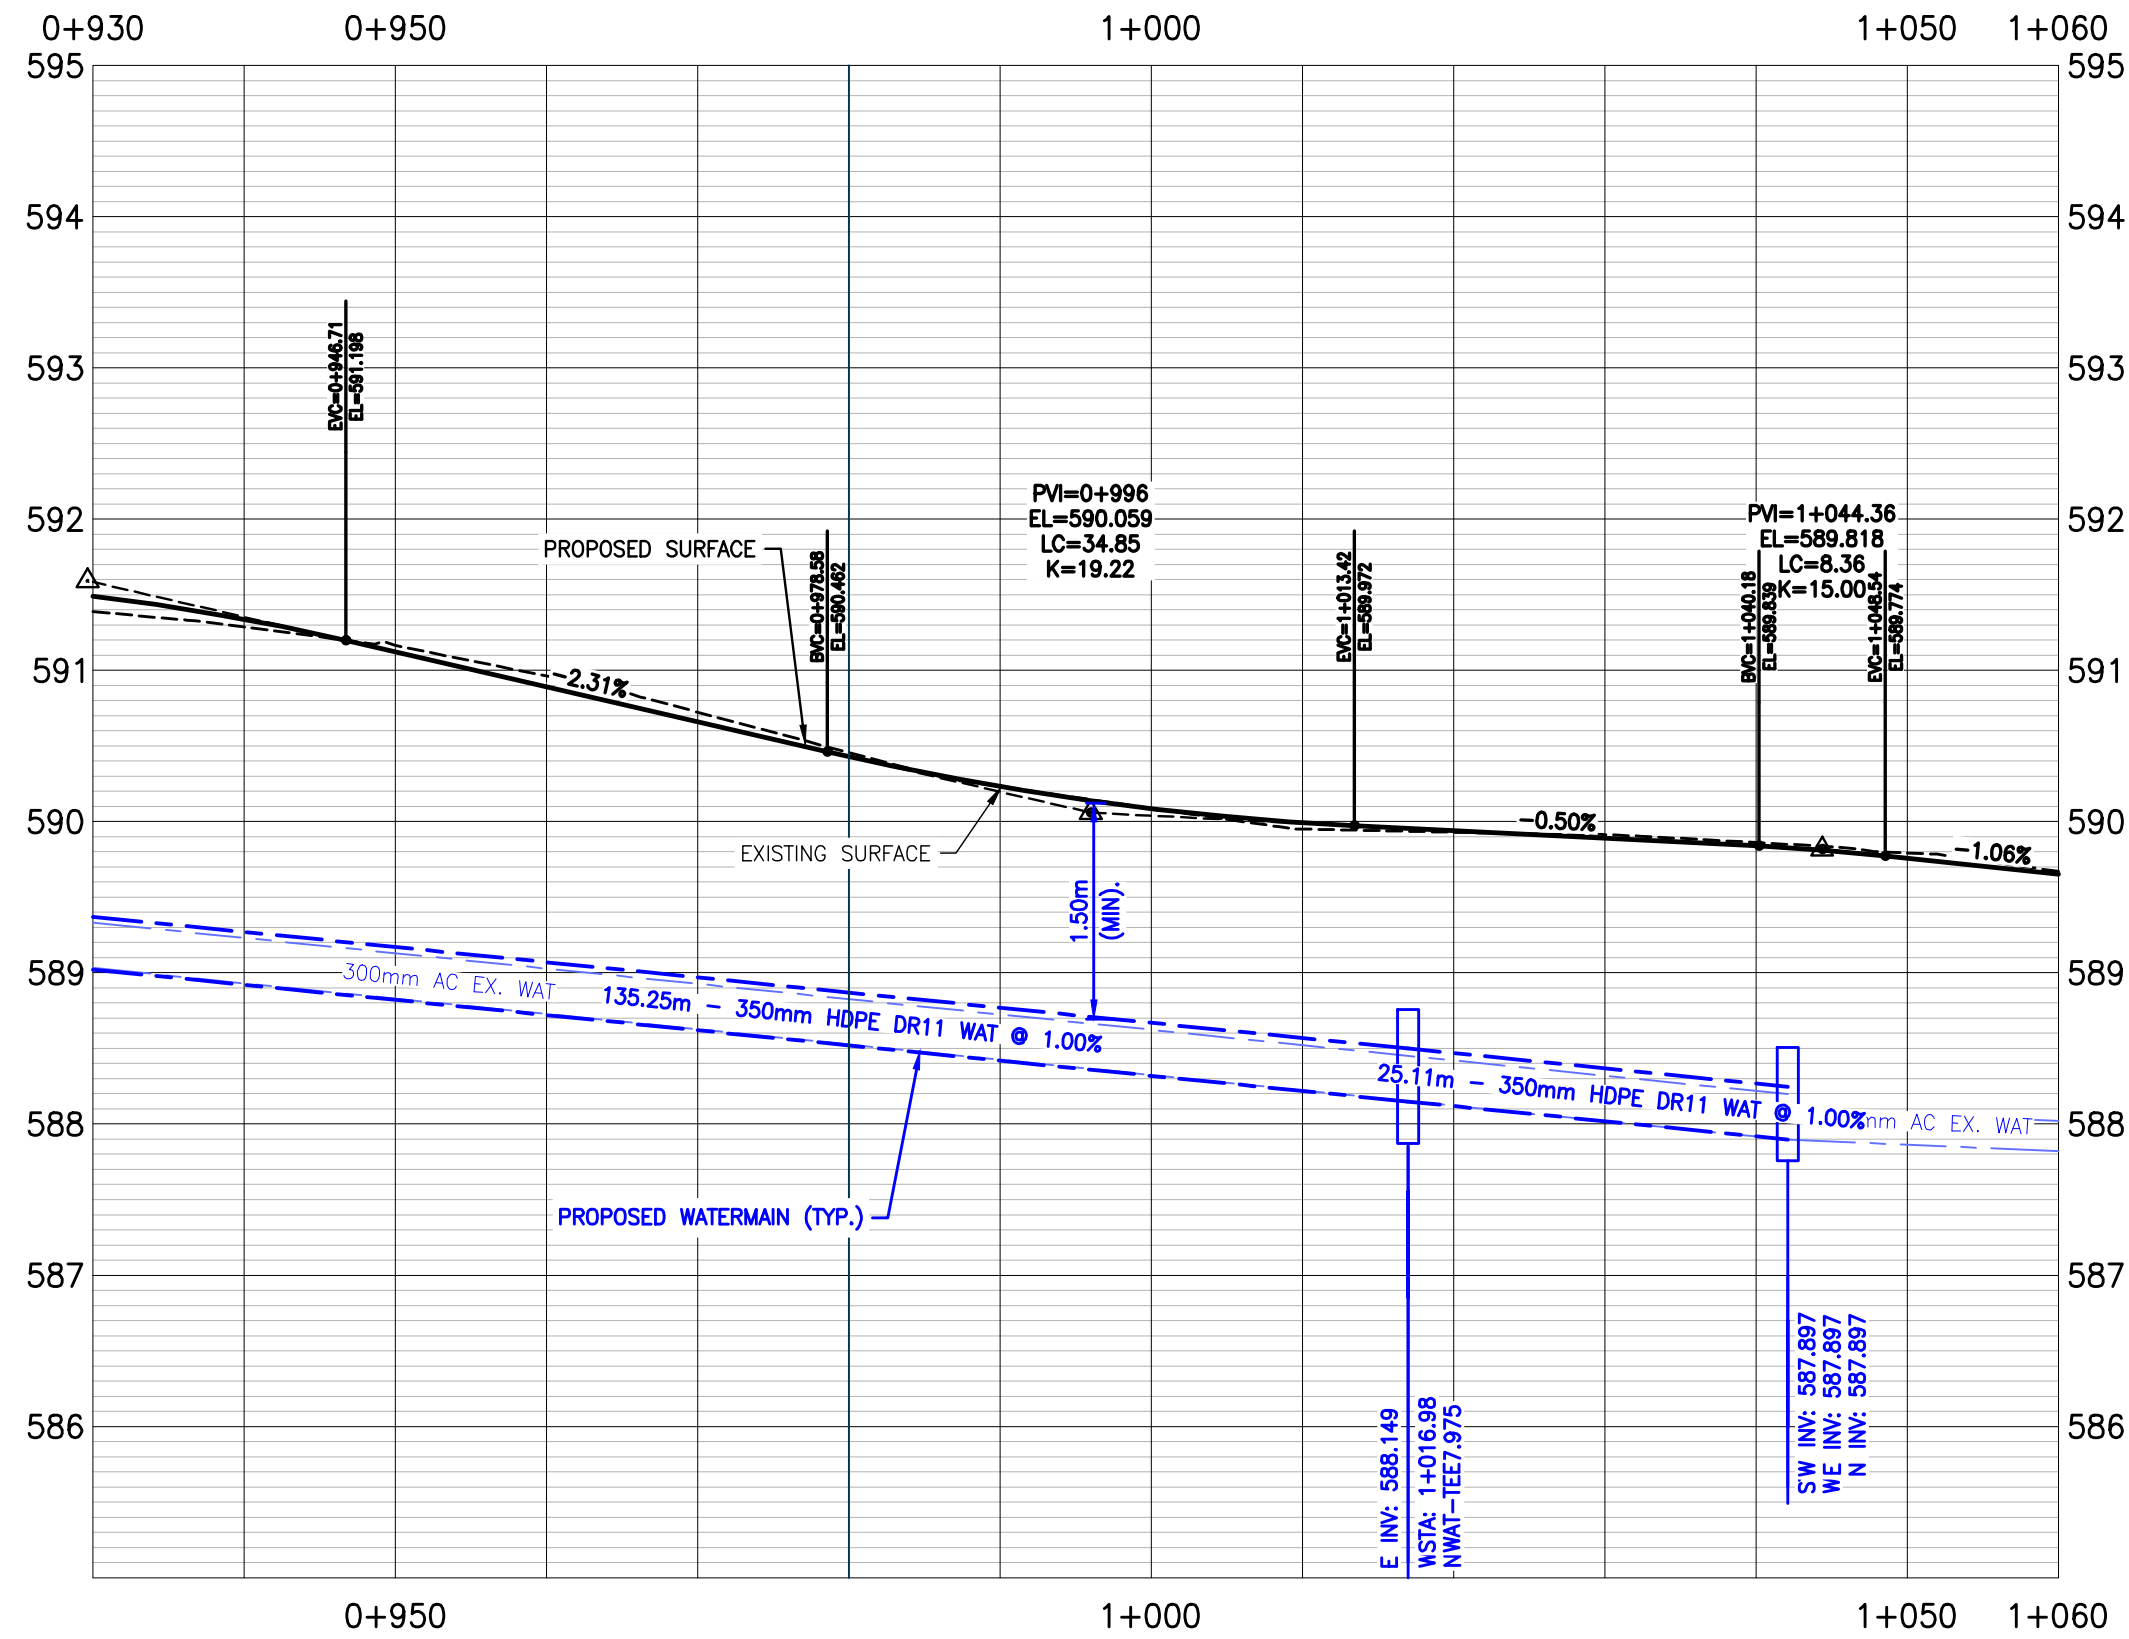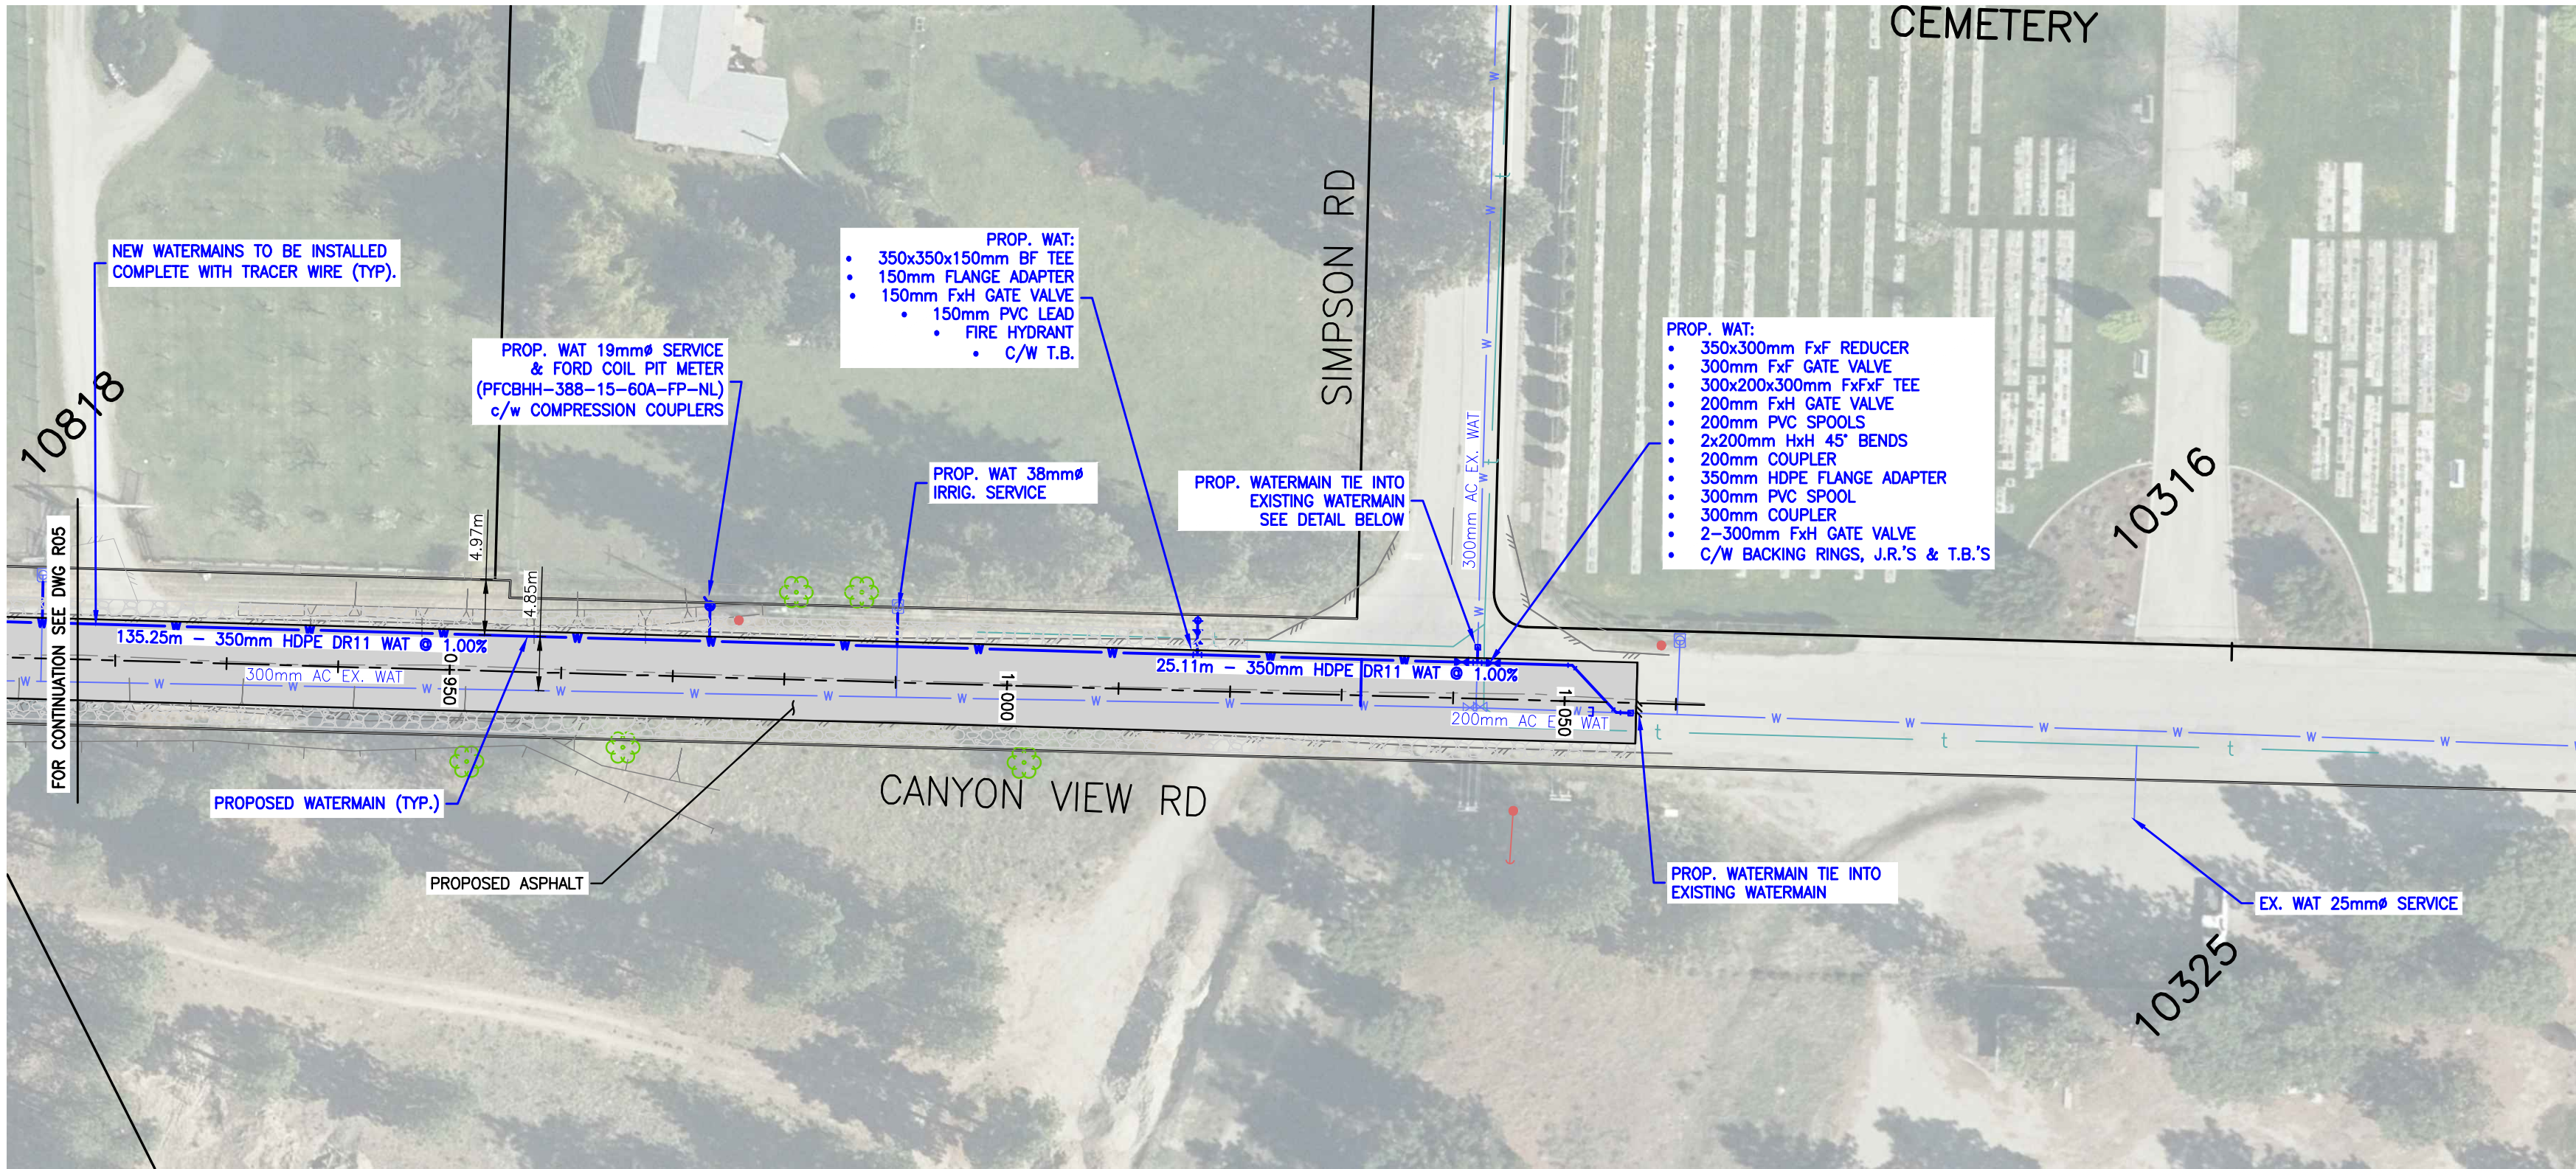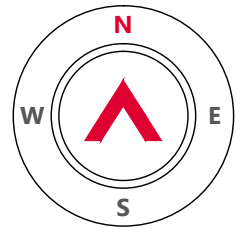

REFERENCE DRAWINGS		
DRAWING NO	DRAWING DESCRIPTION/TITLE	REF
-	-	1

Copyright © Allnorth Consultants Limited and affiliated companies. All rights reserved. The information contained in this document is the exclusive property of Allnorth Consultants Limited and affiliated companies and shall not be reproduced, or disclosed, or communicated to any unauthorized person or used in any other unauthorized manner / form whatsoever, without the express written permission of Allnorth Consultants Limited and affiliated companies.			
0	21/10/28	ISSUED FOR TENDER	AC NR
C	21/05/07	ISSUED FOR APPROVAL	IMU NR
B	21/02/12	ISSUED FOR PRELIMINARY DESIGN	EG SD
A	21/01/12	ISSUED FOR PRELIMINARY REVIEW	EG SD
REV	YY/MM/DD	DESCRIPTION	DRWN APVD

CLIENT:



TITLE:

CANYON VIEW ROAD

CLIENT NO:	-	DRWN:	EG	DATE:	21/01/07
PROJECT NO:	2003153	DSGN:	EG	DATE:	21/01/07
DRAWING SIZE:	ANSI "D"	CHKD:	RF	DATE:	21/01/08
SCALE:	H: 1:500 V: 1:50	APVD:	NR	DATE:	21/01/12

PROJECT:





















CANYON VIEW
ROAD & WATERMAIN DESIGN

DWG NO:

2003153-CV-R05

REV:

0

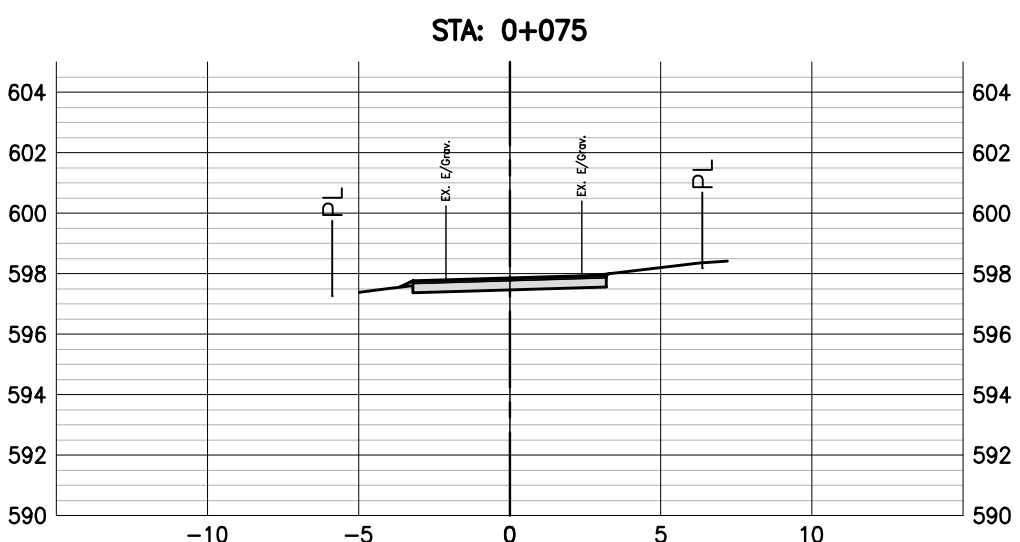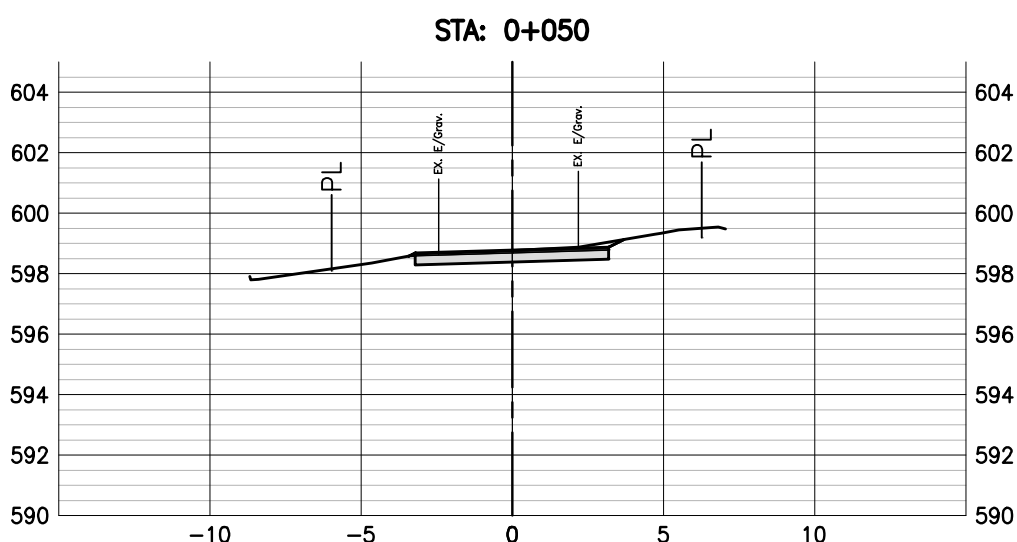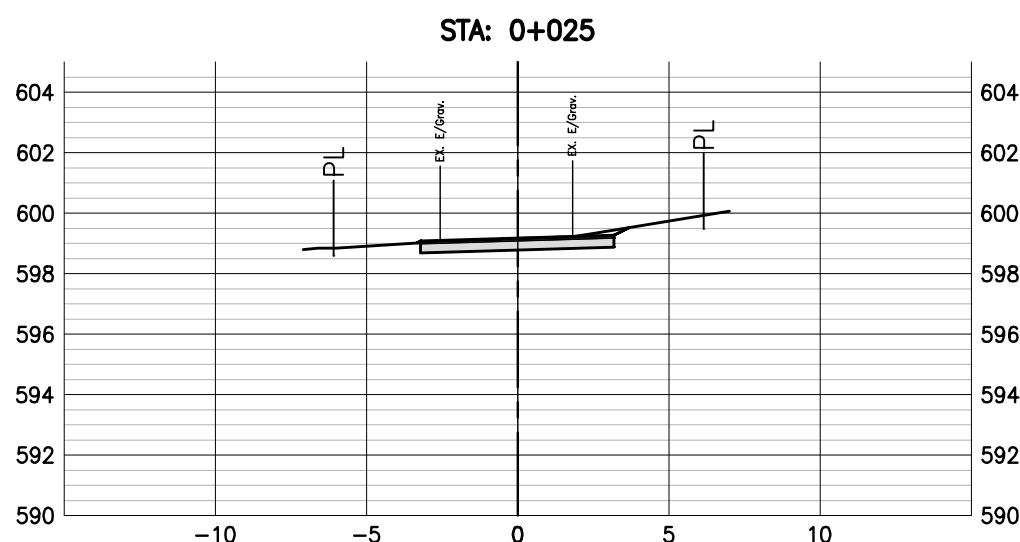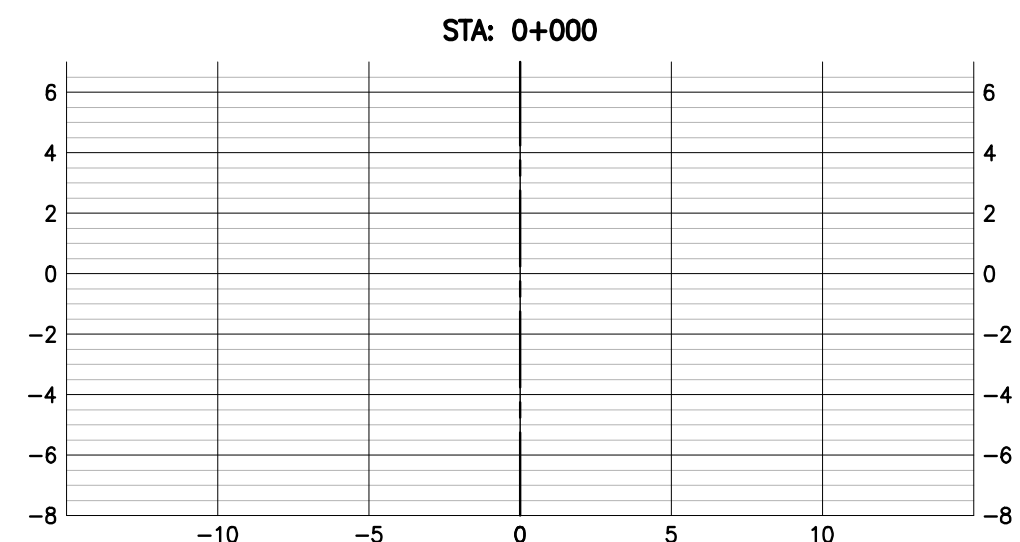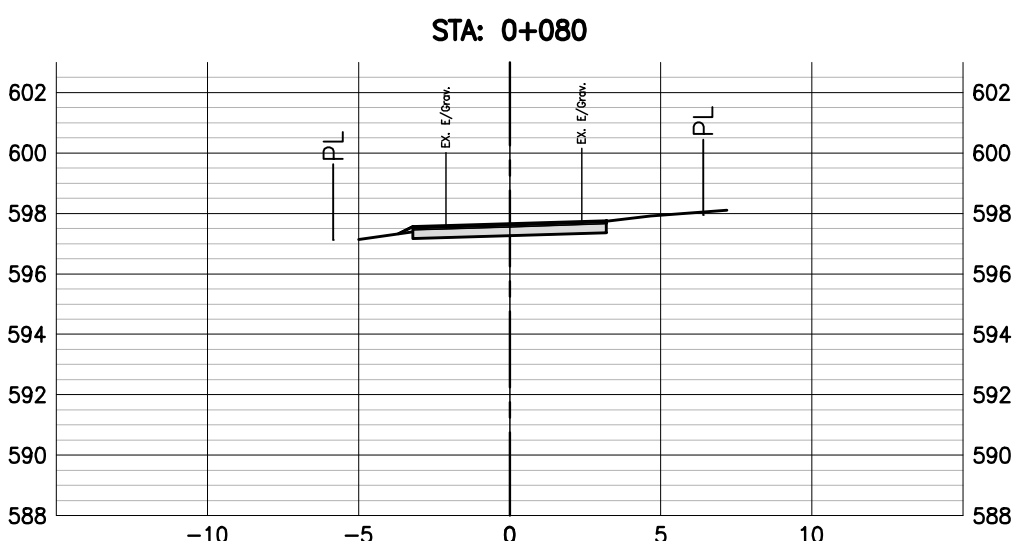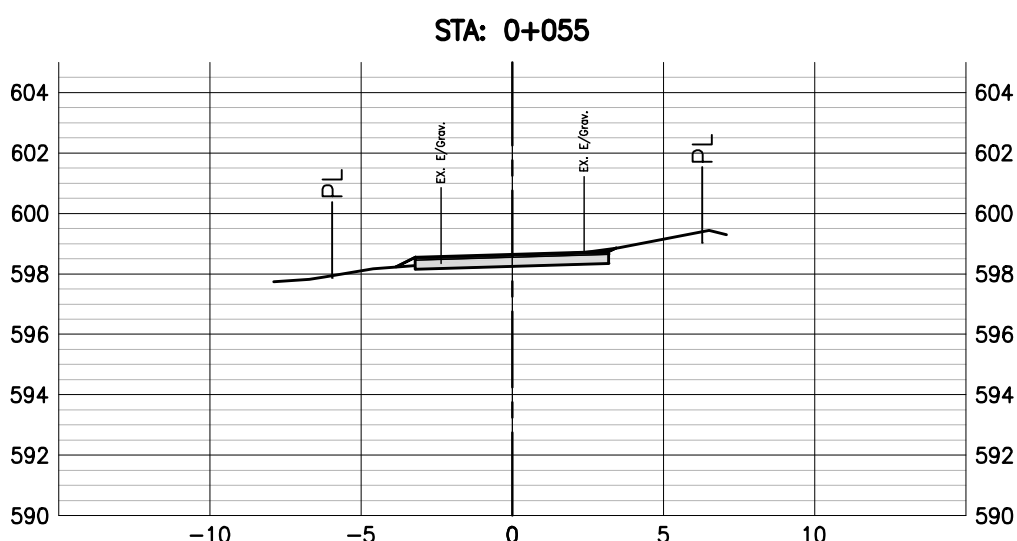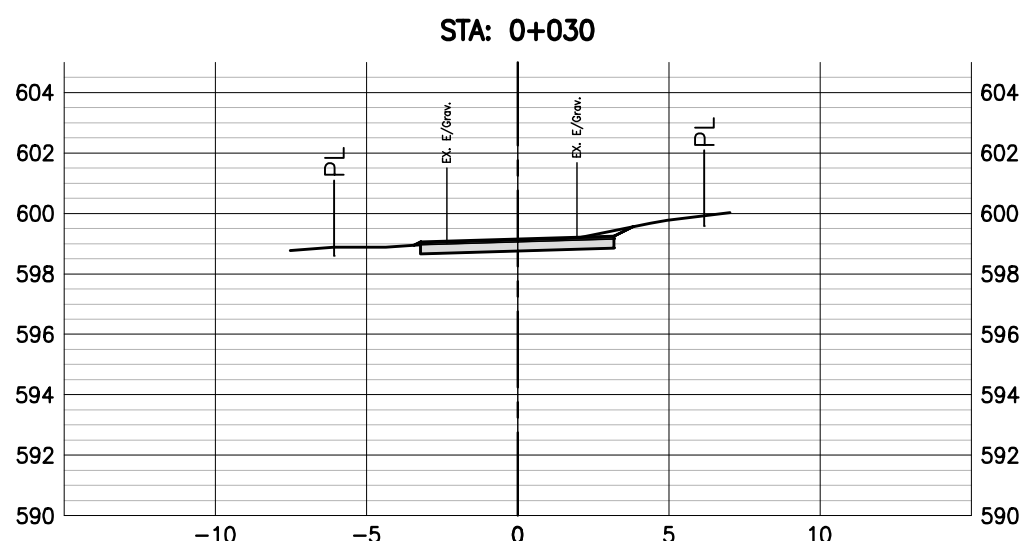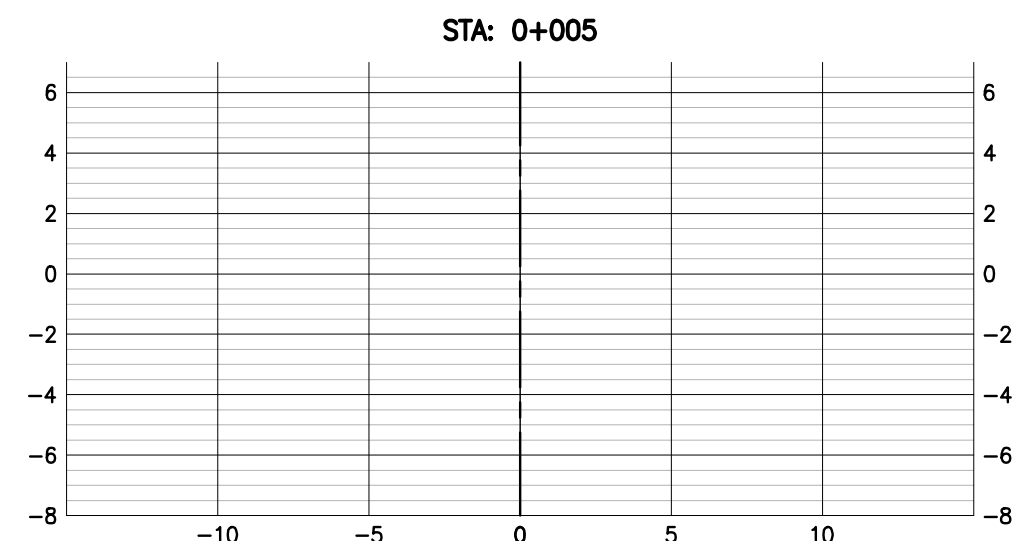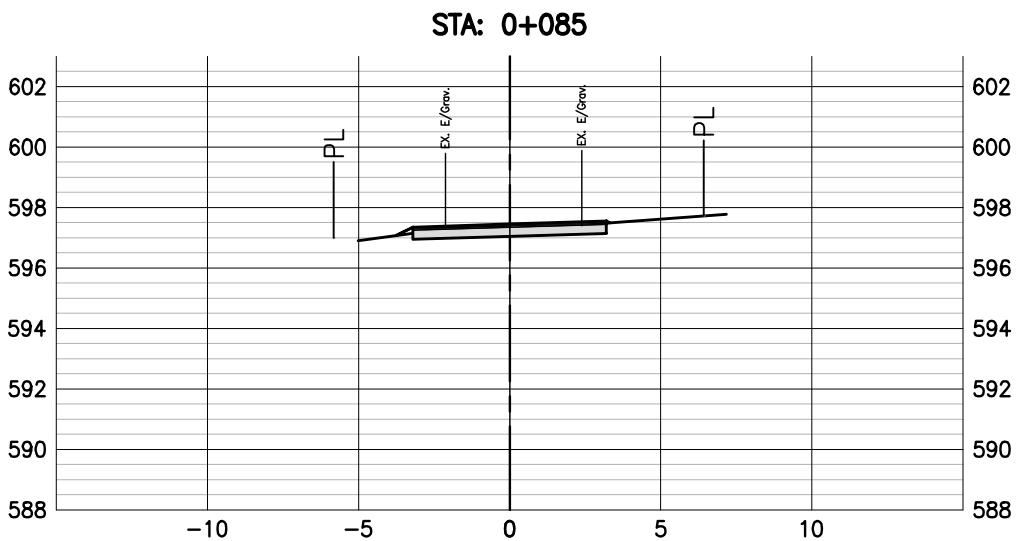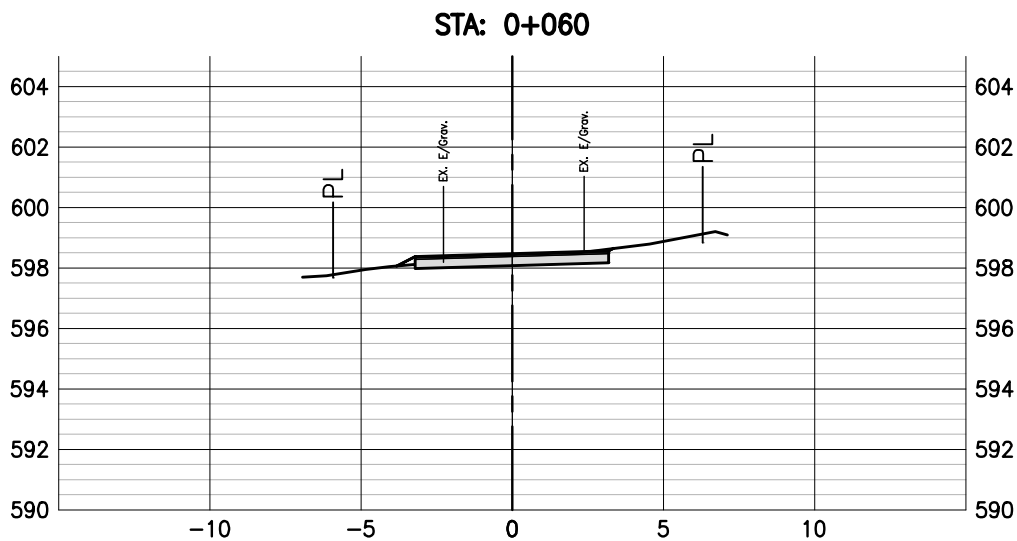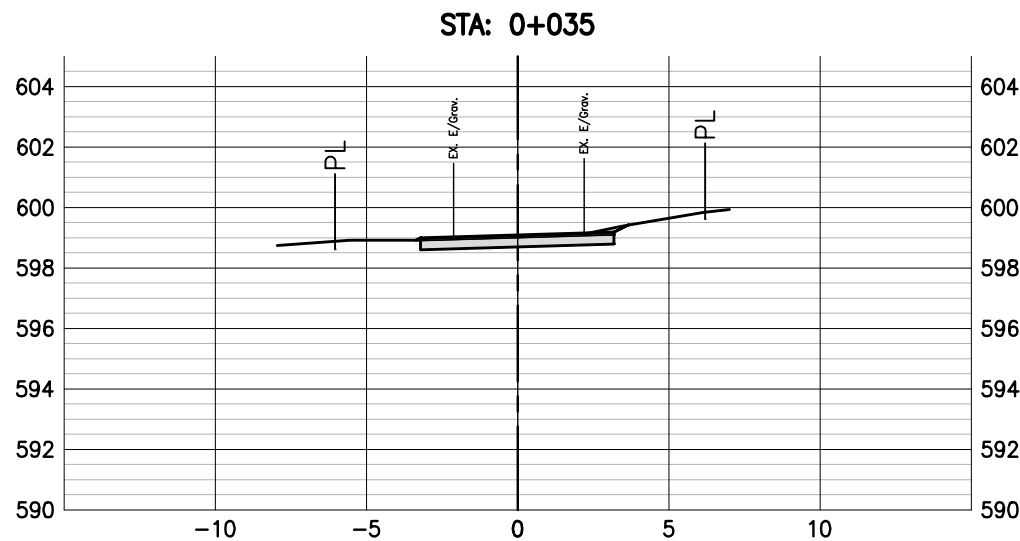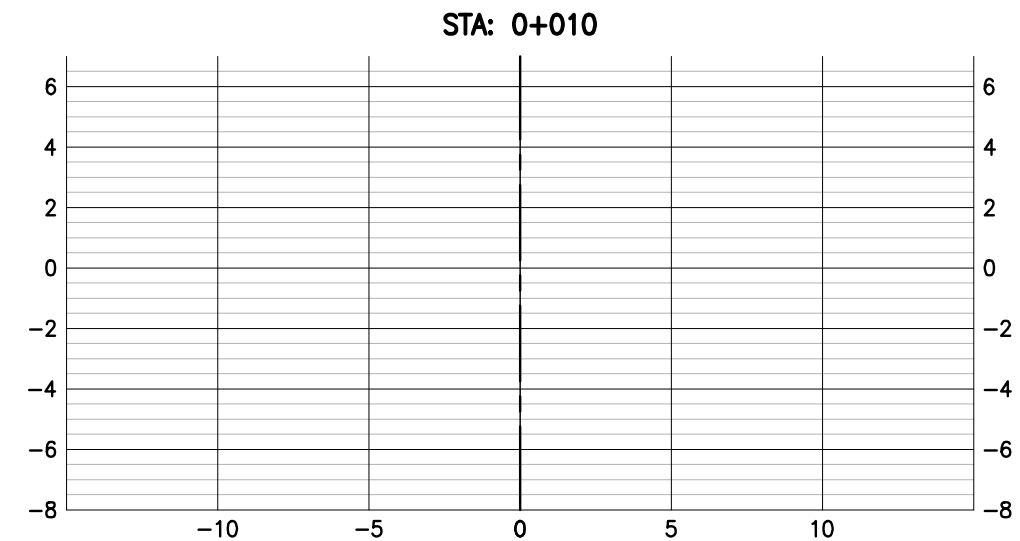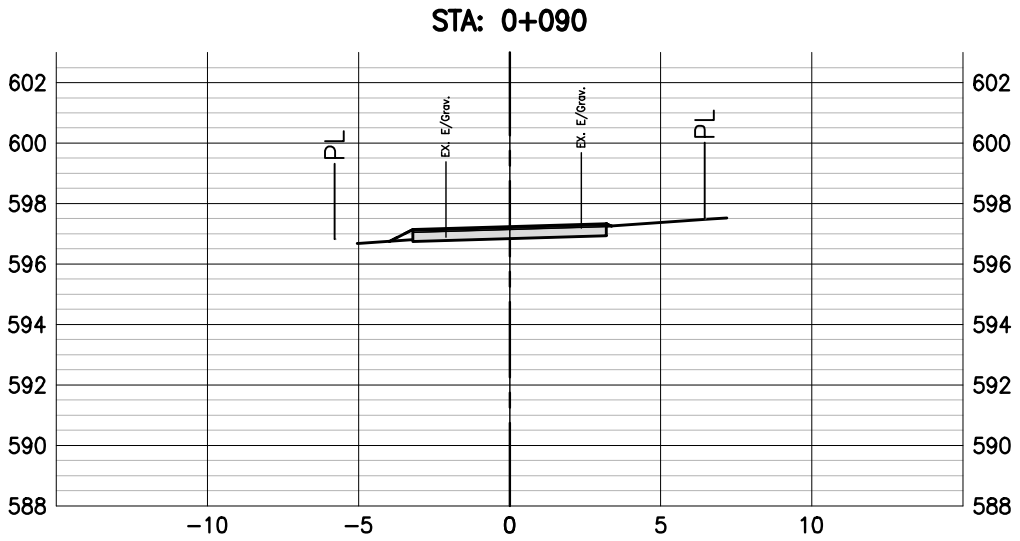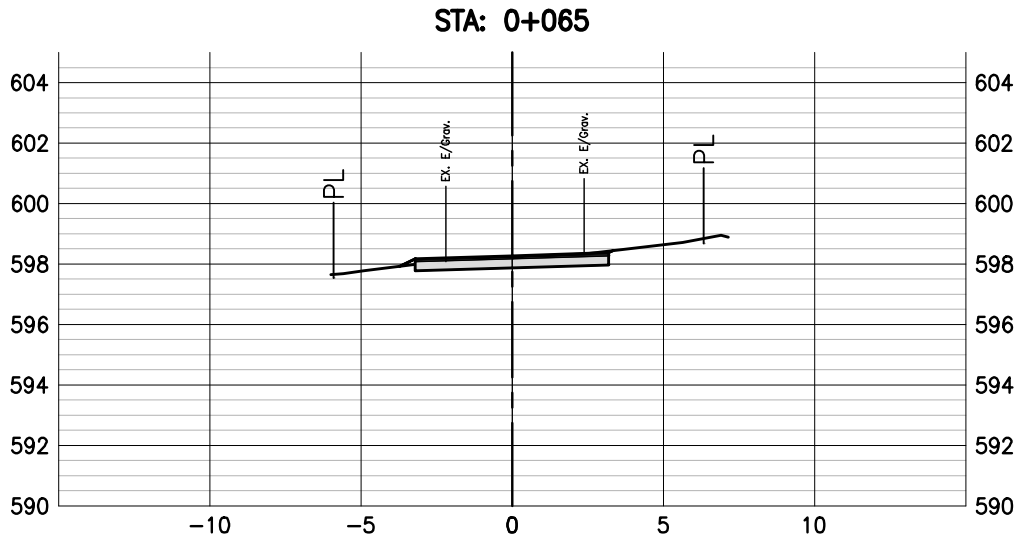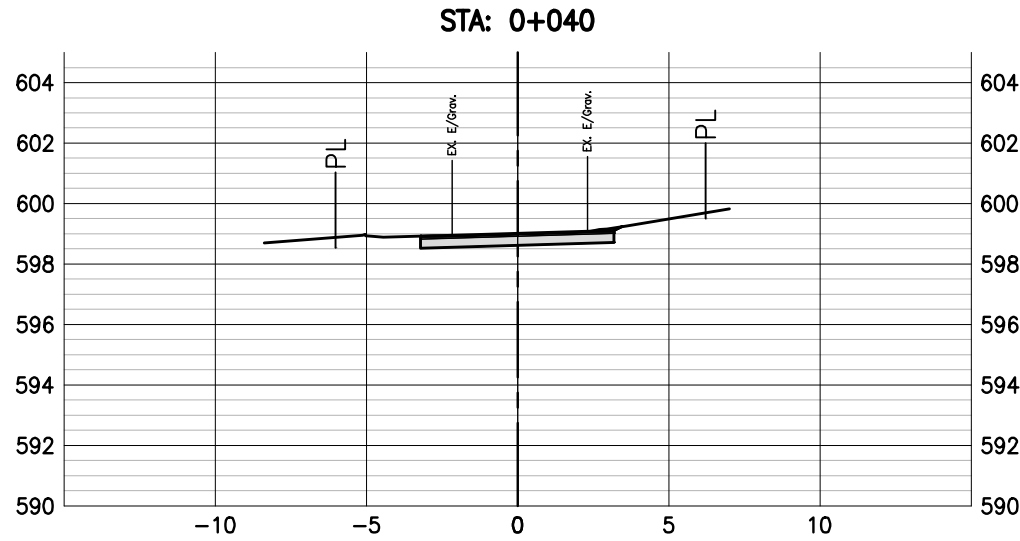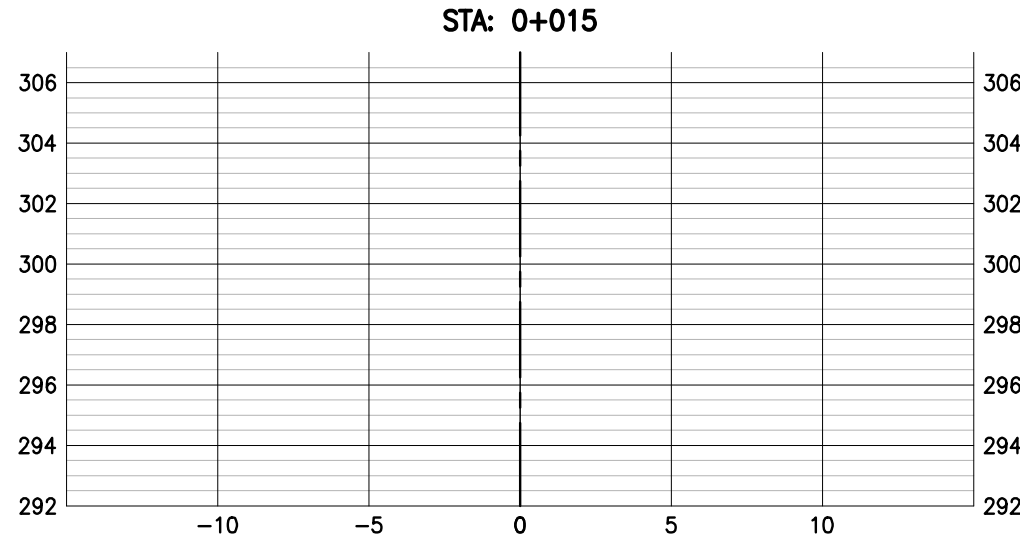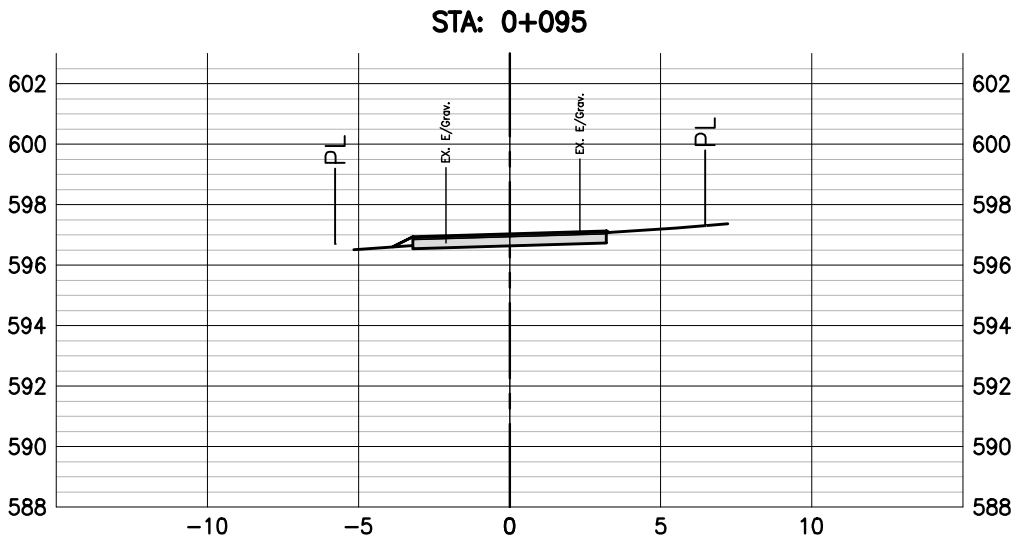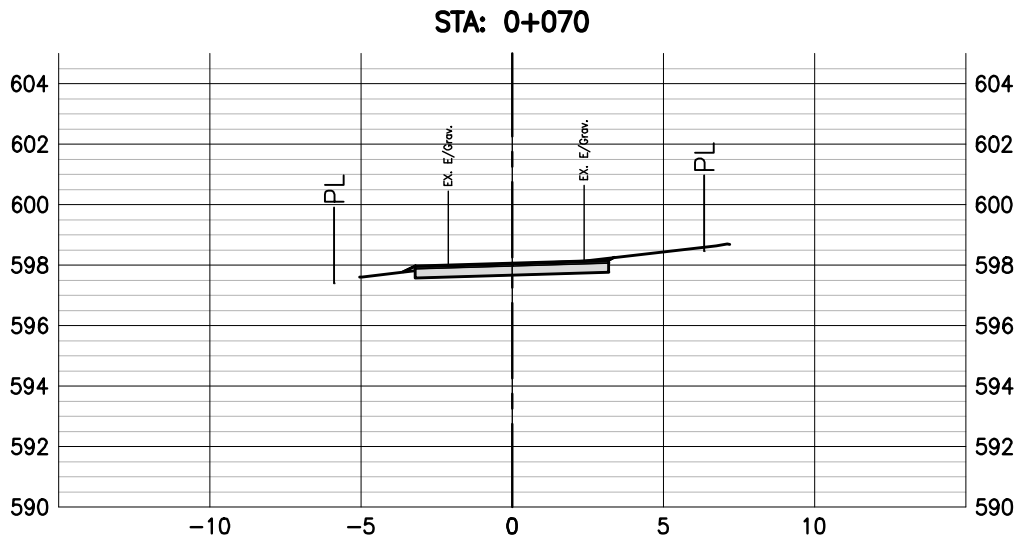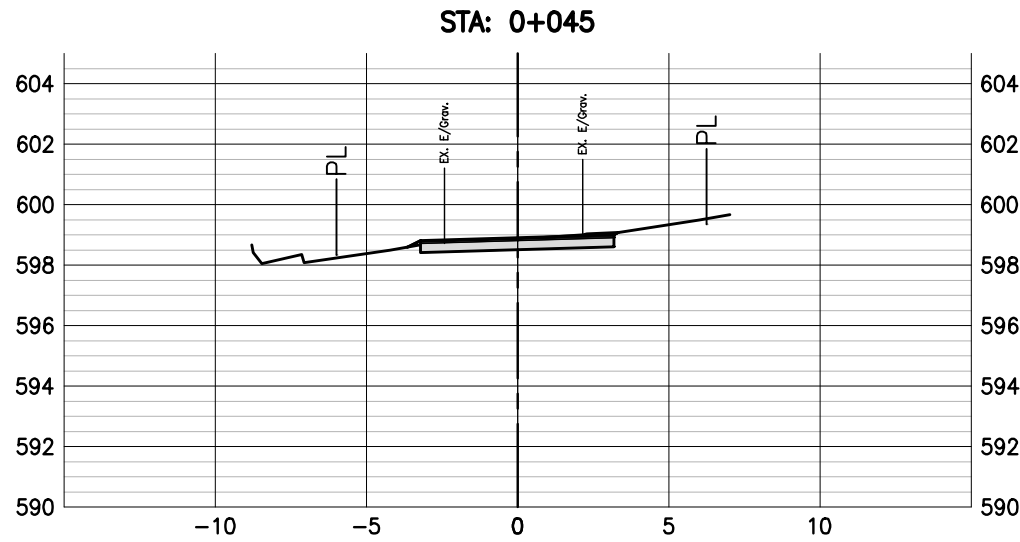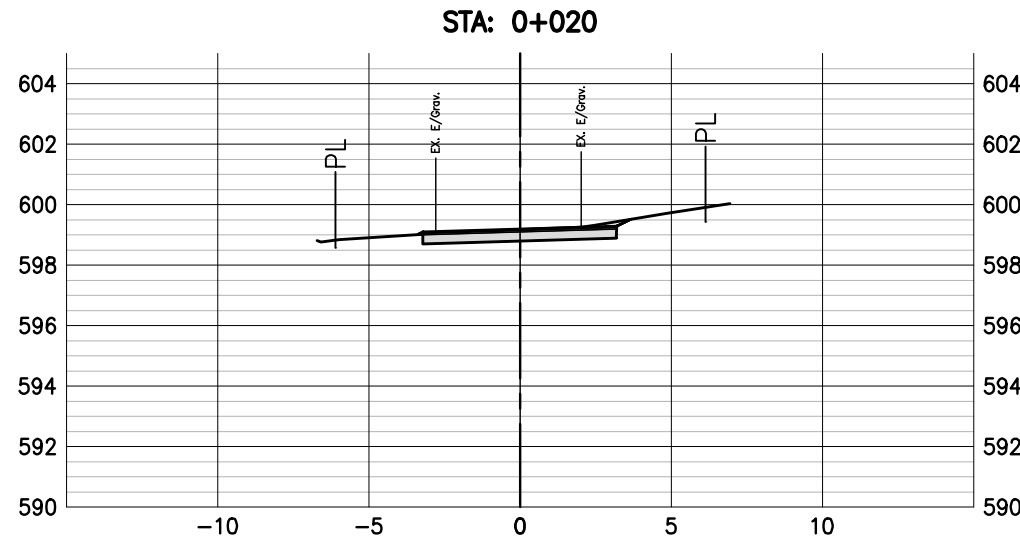

REFERENCE DRAWINGS		
DRAWING NO	DRAWING DESCRIPTION/TITLE	REF
-	-	1

Copyright © Allnorth Consultants Limited and affiliated companies. All rights reserved. The information contained in this document is the exclusive property of Allnorth Consultants Limited and affiliated companies and shall not be reproduced or disclosed, or communicated to any unauthorized person, or used in any other unauthorized manner, from whatsoever, without the express written permission of Allnorth Consultants Limited and affiliated companies.

0	21/10/28	ISSUED FOR TENDER	AC	NR
C	21/05/14	ISSUED FOR APPROVAL	MU	NR
B	21/02/12	ISSUED FOR PRELIMINARY DESIGN	EG	SD
A	21/01/12	ISSUED FOR PRELIMINARY REVIEW	EG	SD
REV	YY/MM/DD	DESCRIPTION	DRWN	APVD



CLIENT NO:	-	DRWN:	EG	DATE:	21/01/07
PROJECT NO:	2003153	DSGN:	EG	DATE:	21/01/07
DRAWING SIZE:	ANSI "D"	CHKD:	RF	DATE:	21/01/08
SCALE:	1:250	APVD:	NR	DATE:	21/01/12





















PROJECT:

**CANYON VIEW
ROAD & WATERMAIN
DESIGN**

TITLE:

CROSS SECTIONS

DWG NO:	2003153-CV-X01	REV:	0
---------	----------------	------	---

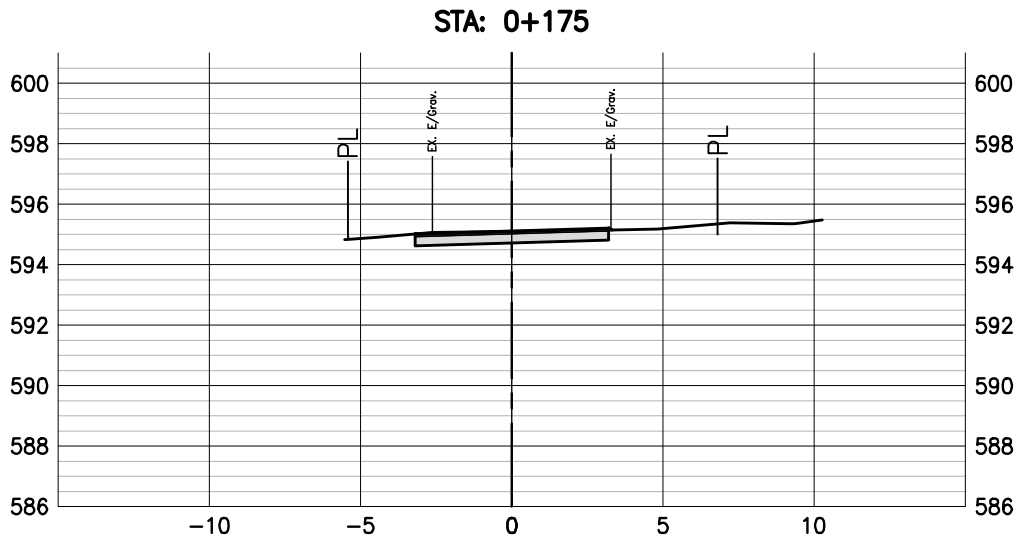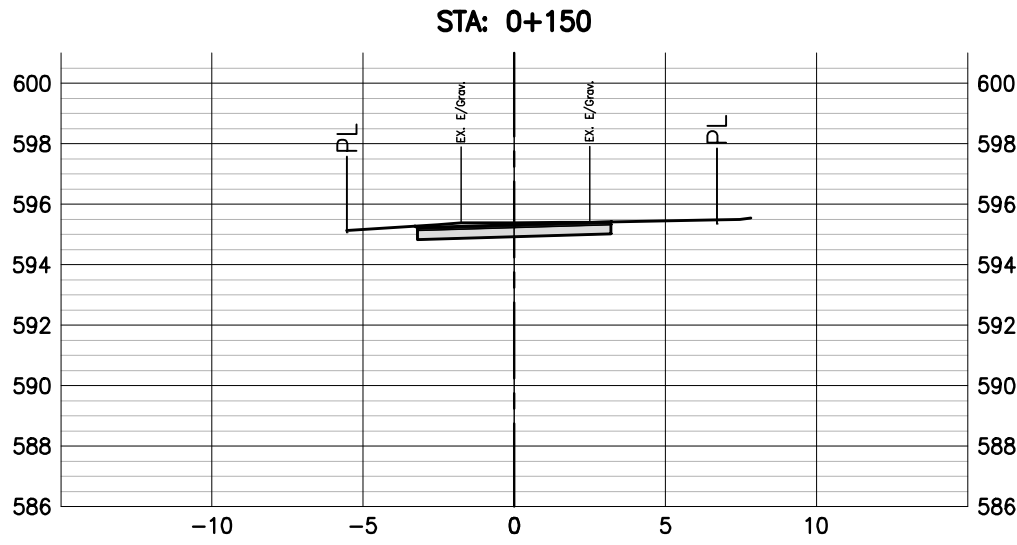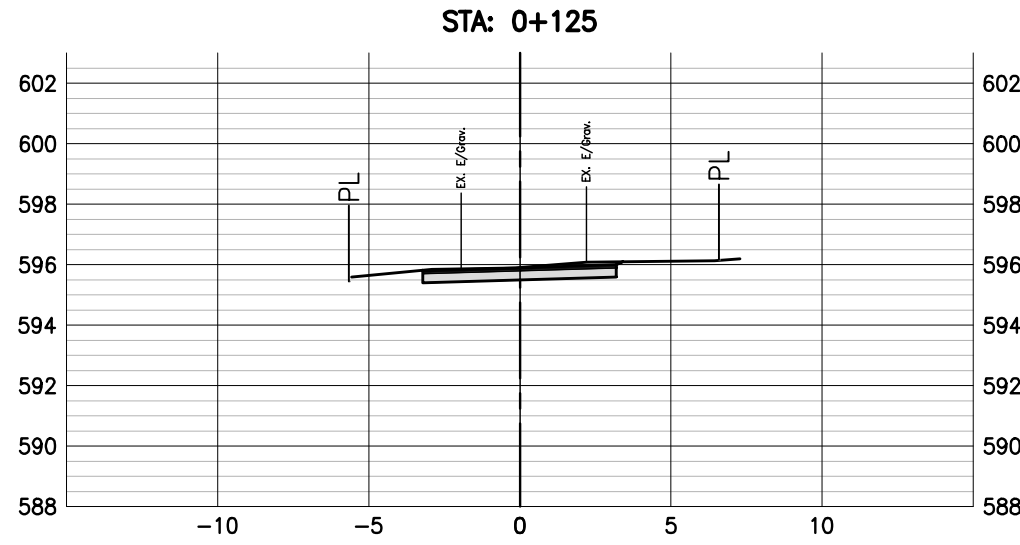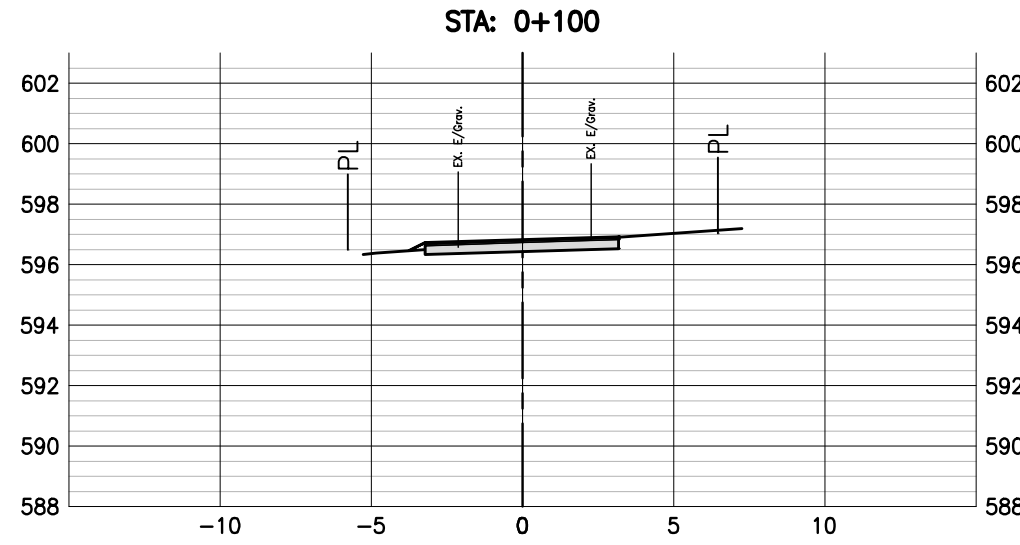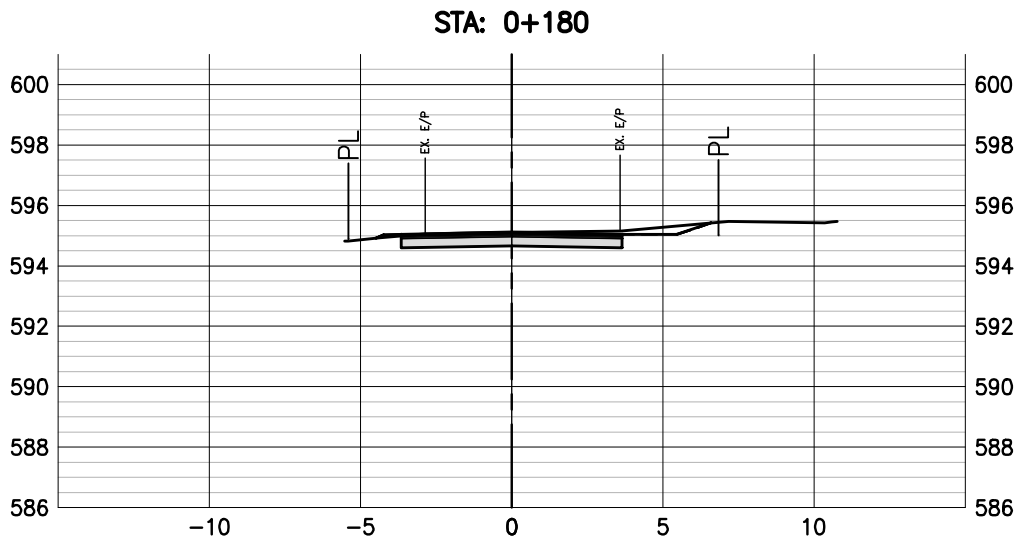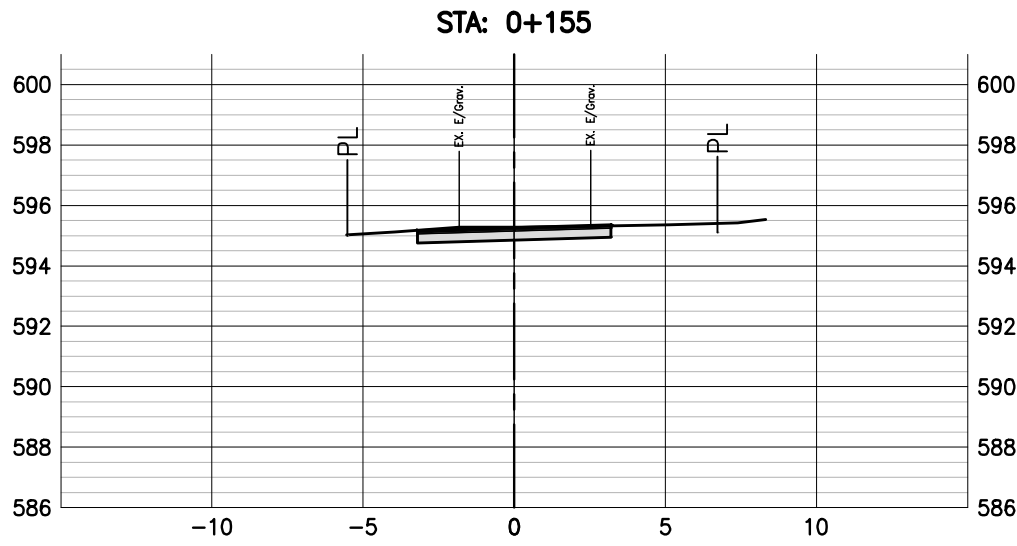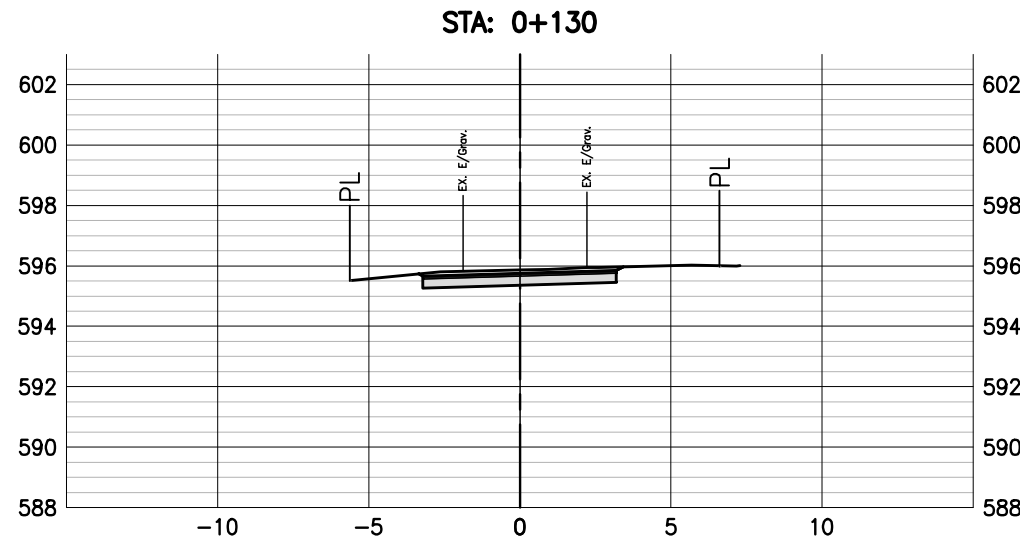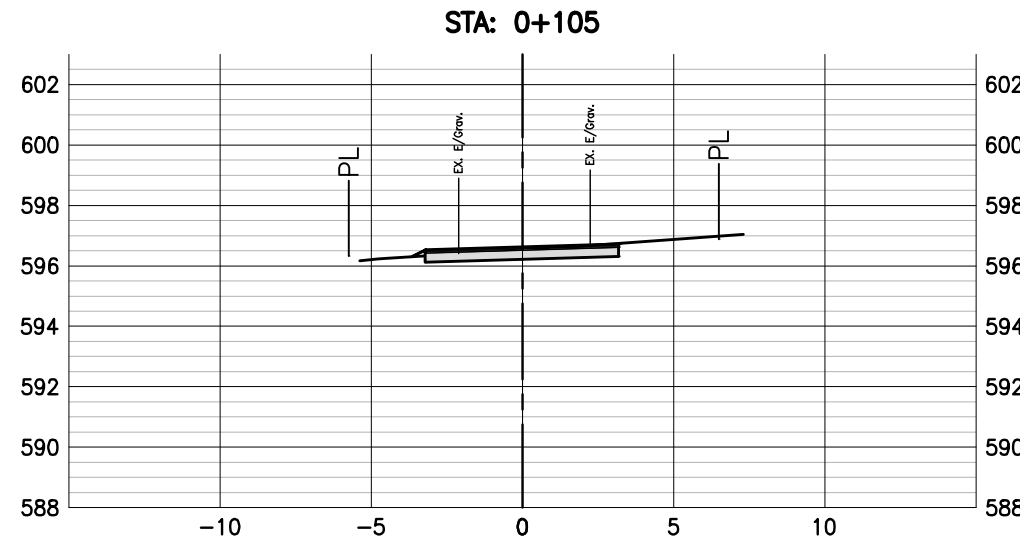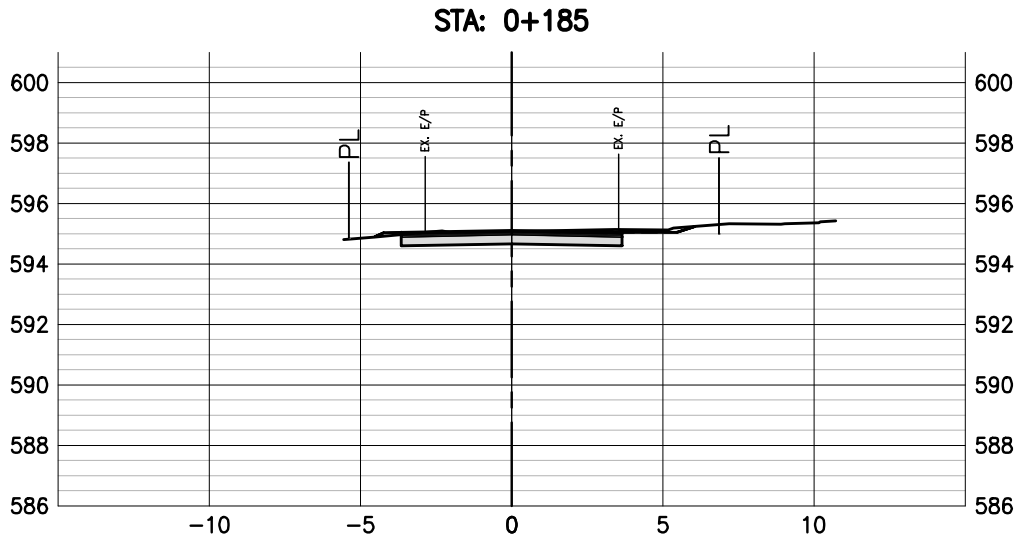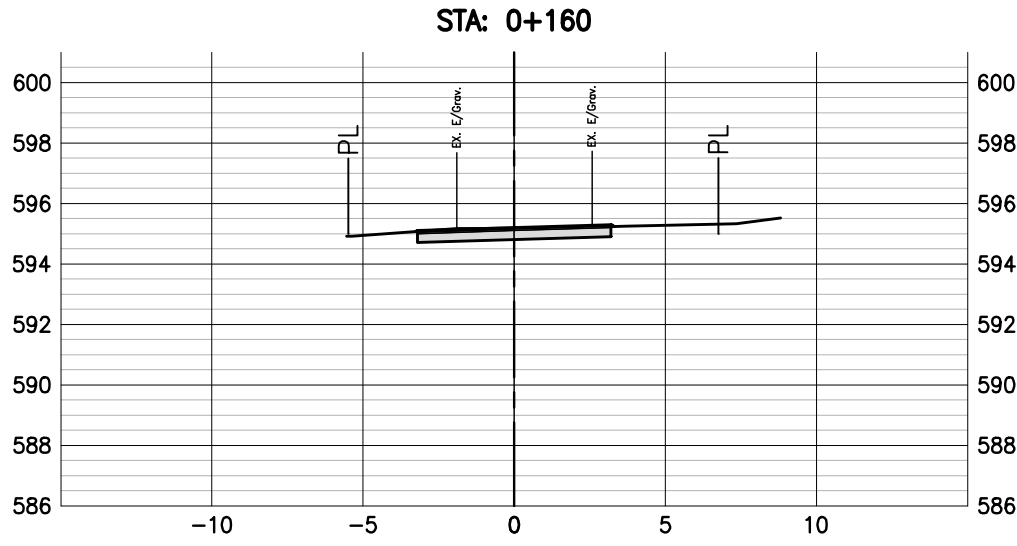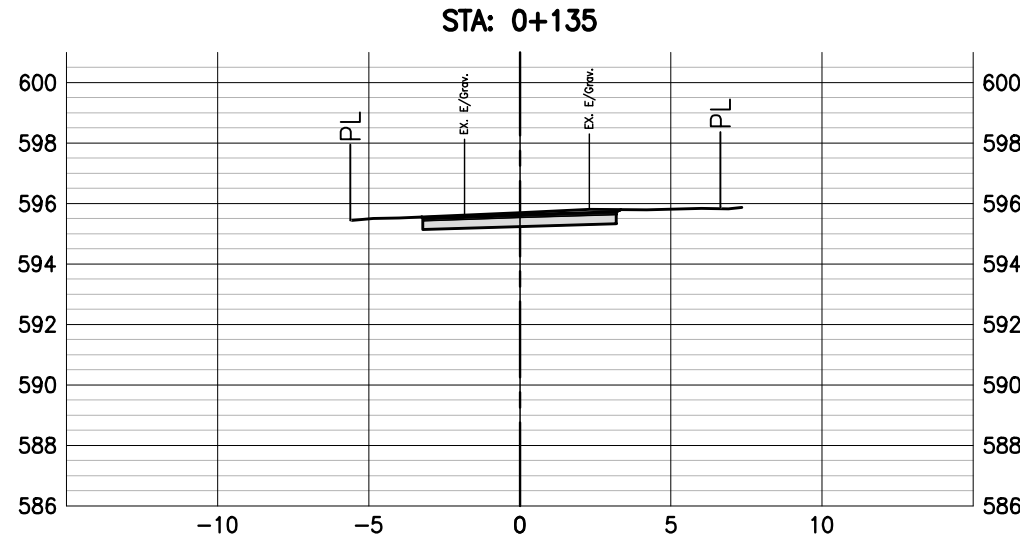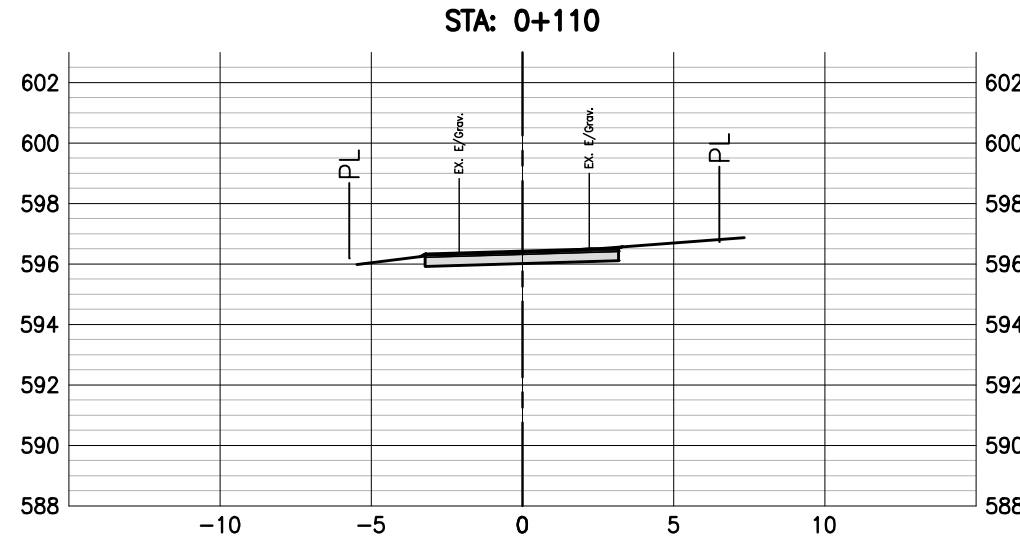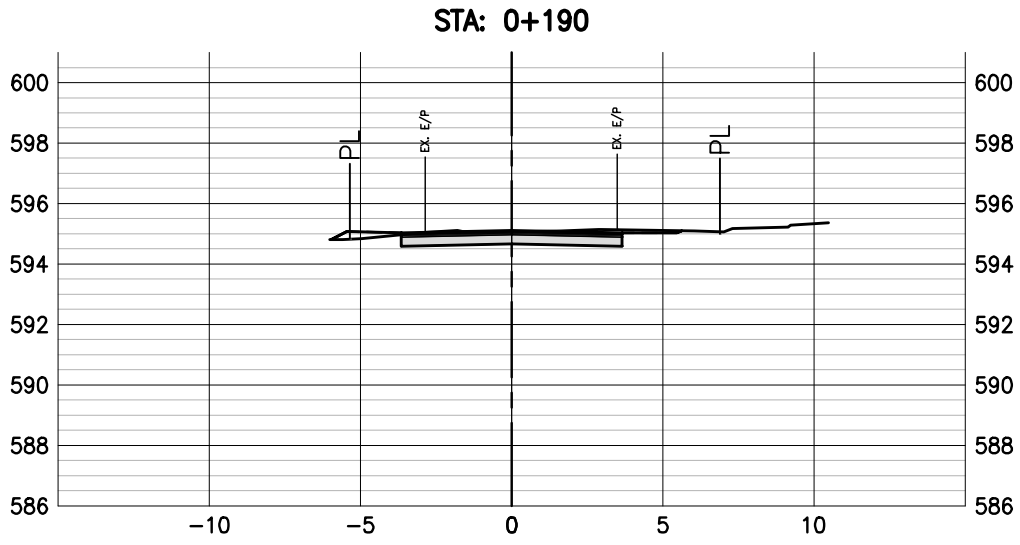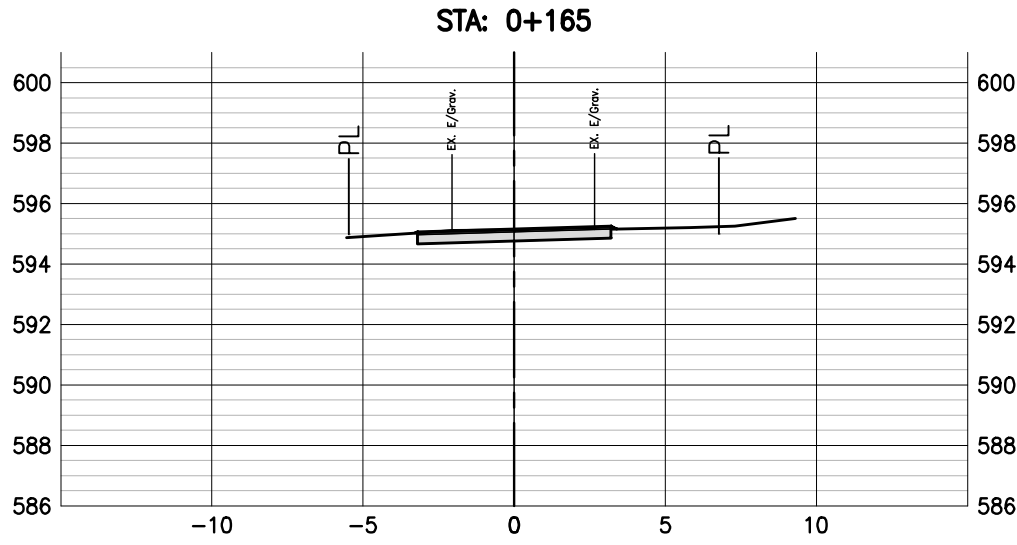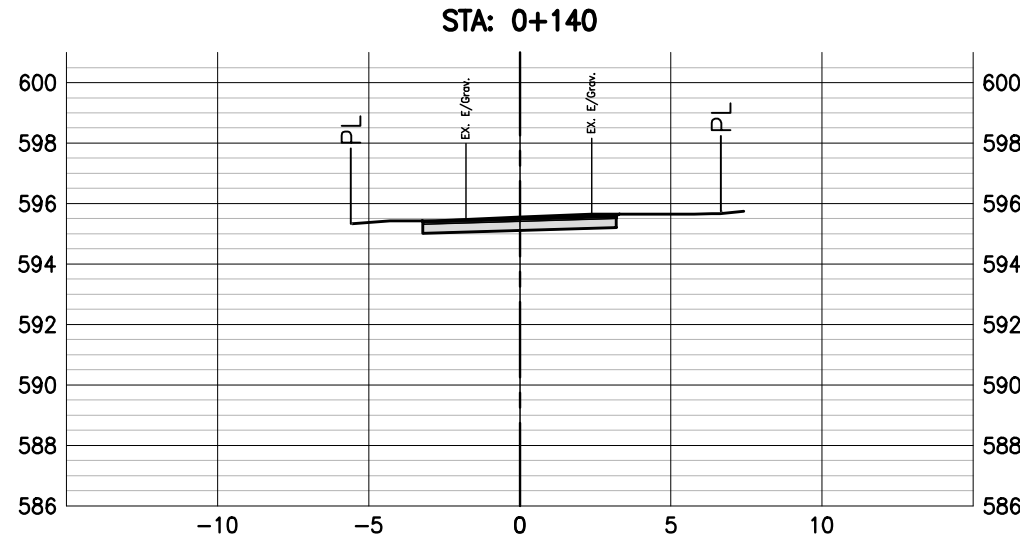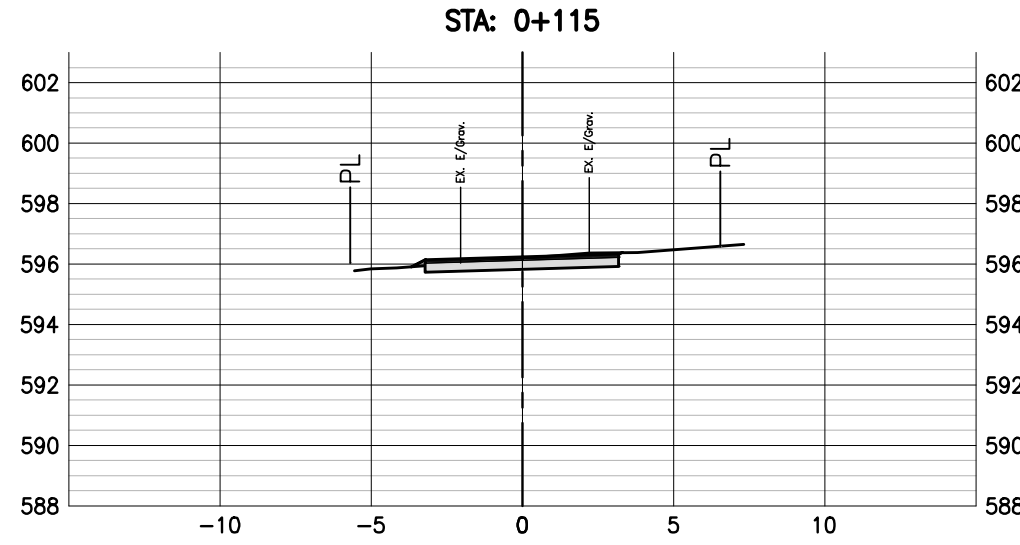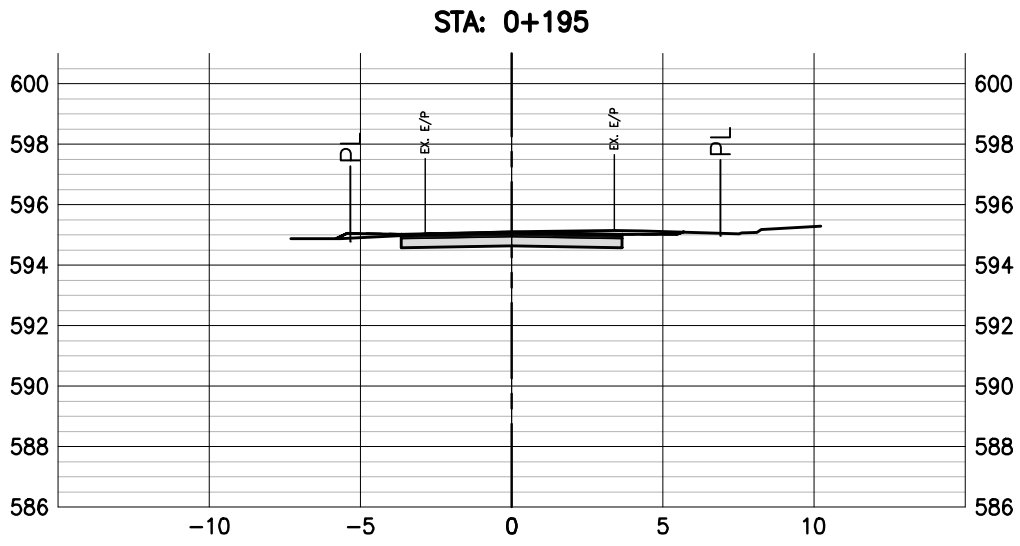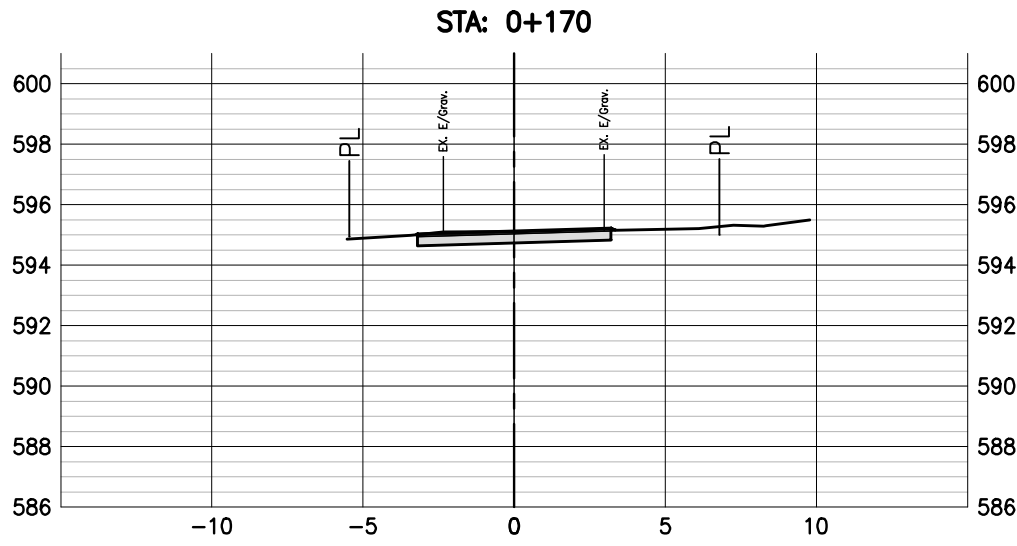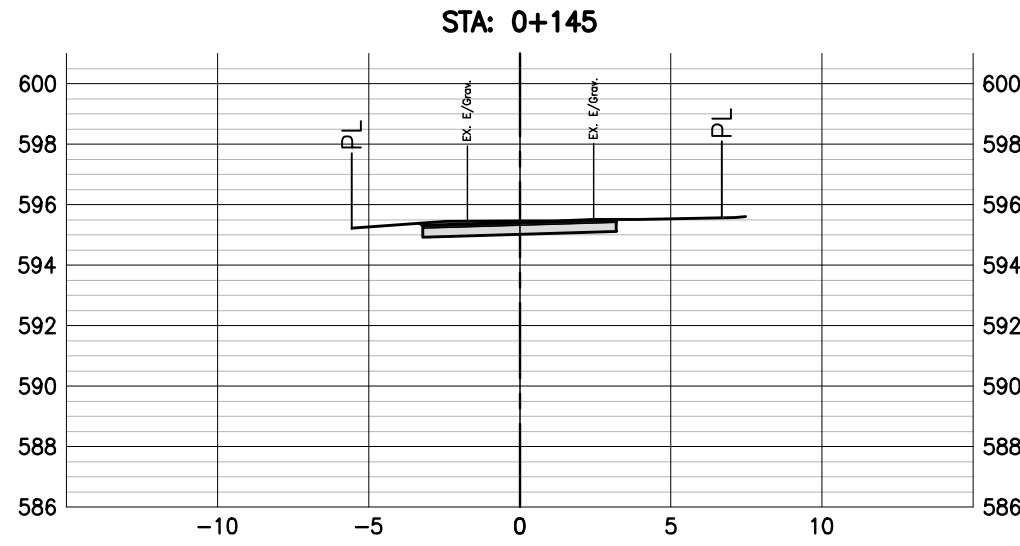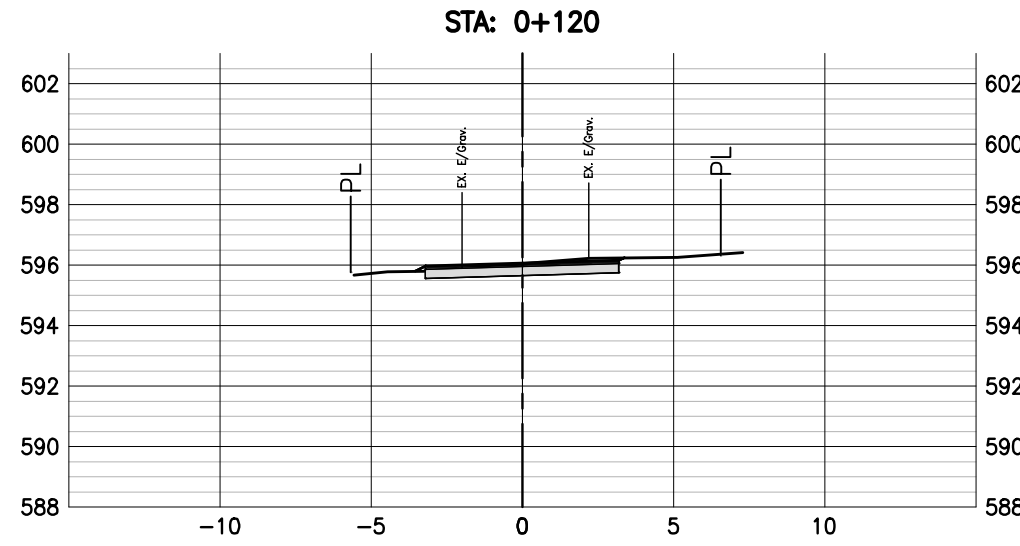

REFERENCE DRAWINGS		
DRAWING NO	DRAWING DESCRIPTION/TITLE	REF
-	-	1

Copyright © Allnorth Consultants Limited and affiliated companies. All rights reserved. The information contained in this document is the exclusive property of Allnorth Consultants Limited and affiliated companies and shall not be reproduced or disclosed, or communicated to any unauthorized person, or used in any other unauthorized manner, from whatsoever, without the express written permission of Allnorth Consultants Limited and affiliated companies.

0	21/10/28	ISSUED FOR TENDER	AC	NR
C	21/05/14	ISSUED FOR APPROVAL	MU	NR
B	21/02/12	ISSUED FOR PRELIMINARY DESIGN	EG	SD
A	21/01/12	ISSUED FOR PRELIMINARY REVIEW	EG	SD
REV	YY/MM/DD	DESCRIPTION	DRWN	APVD



CLIENT NO:	-	DRWN:	EG	DATE:	21/01/07
PROJECT NO:	2003153	DSGN:	EG	DATE:	21/01/07
DRAWING SIZE:	ANSI "D"	CHKD:	RF	DATE:	21/01/08
SCALE:	1:250	APVD:	NR	DATE:	21/01/12





















PROJECT:

**CANYON VIEW
ROAD & WATERMAIN
DESIGN**

TITLE:

CROSS SECTIONS

DWG NO:	2003153-CV-X02	REV:	0
---------	----------------	------	---

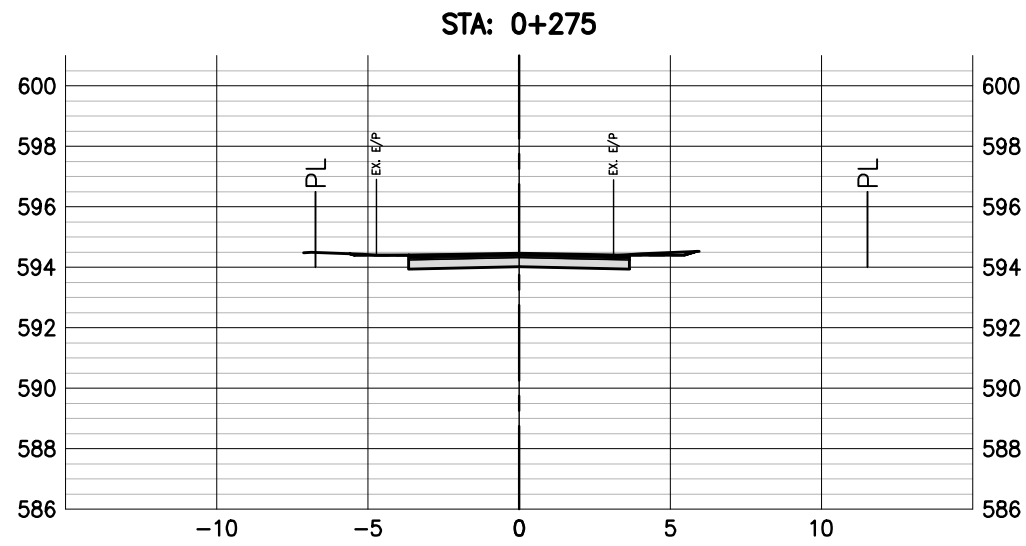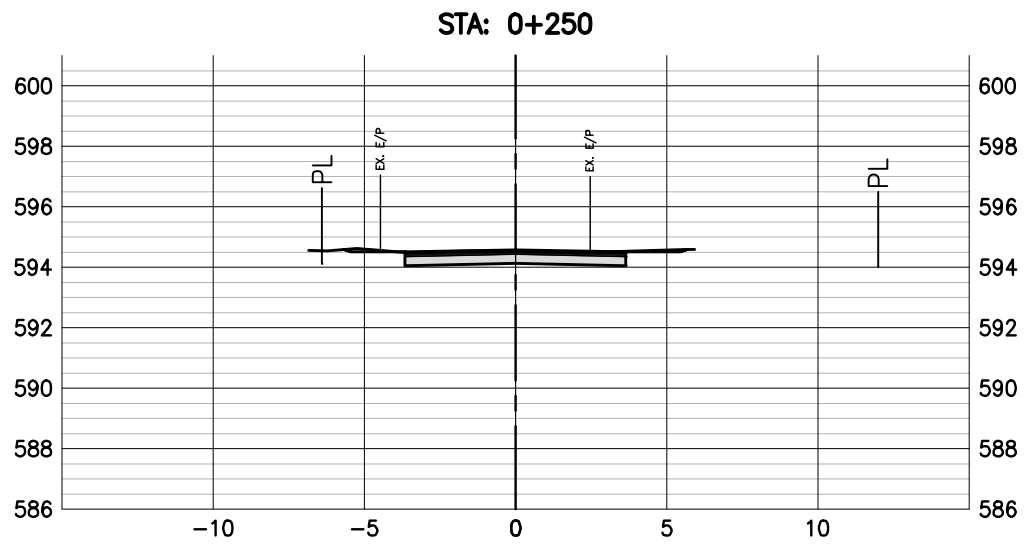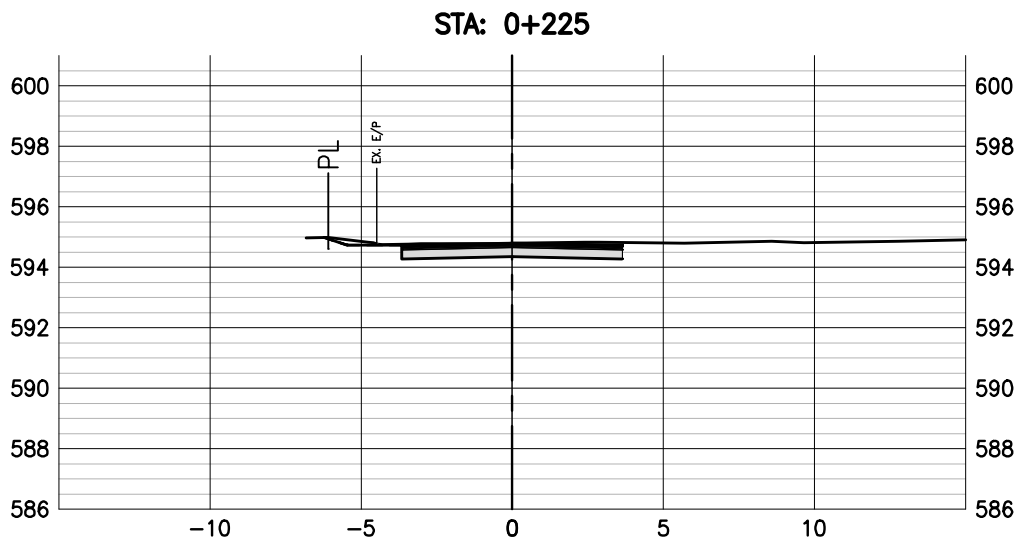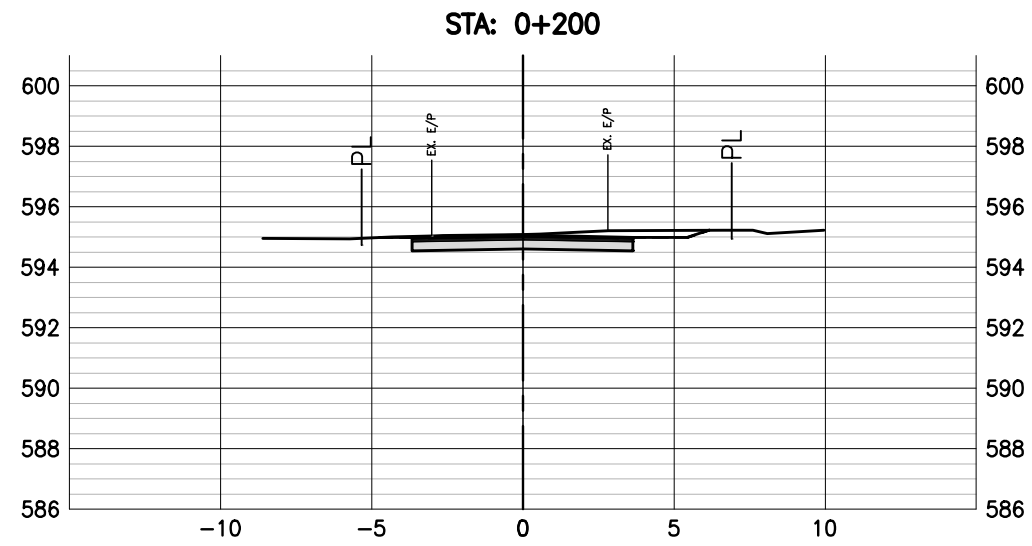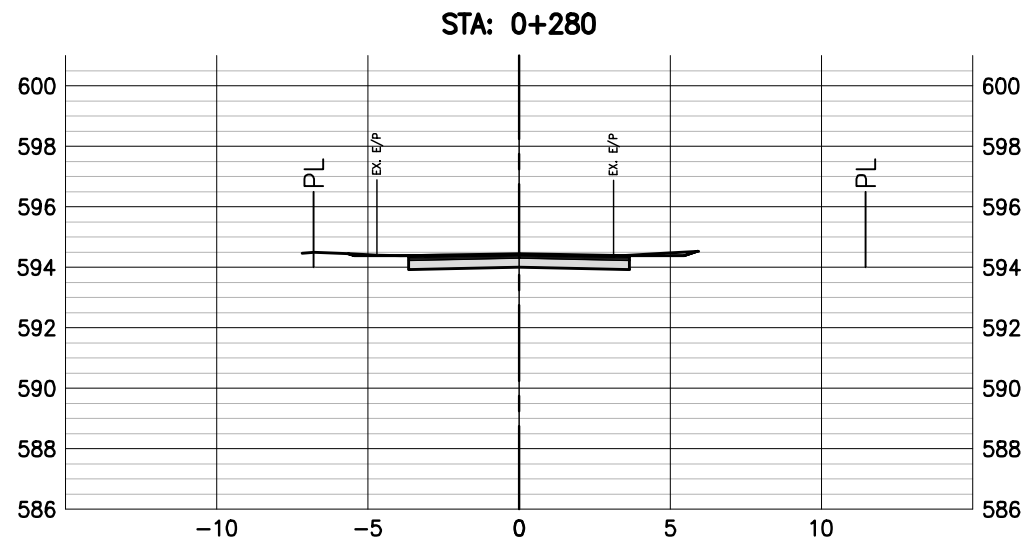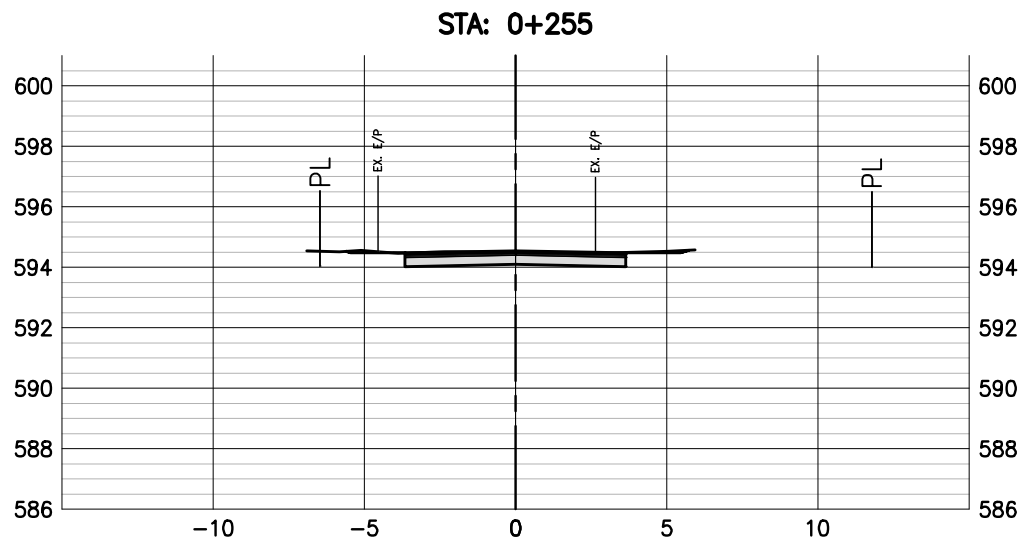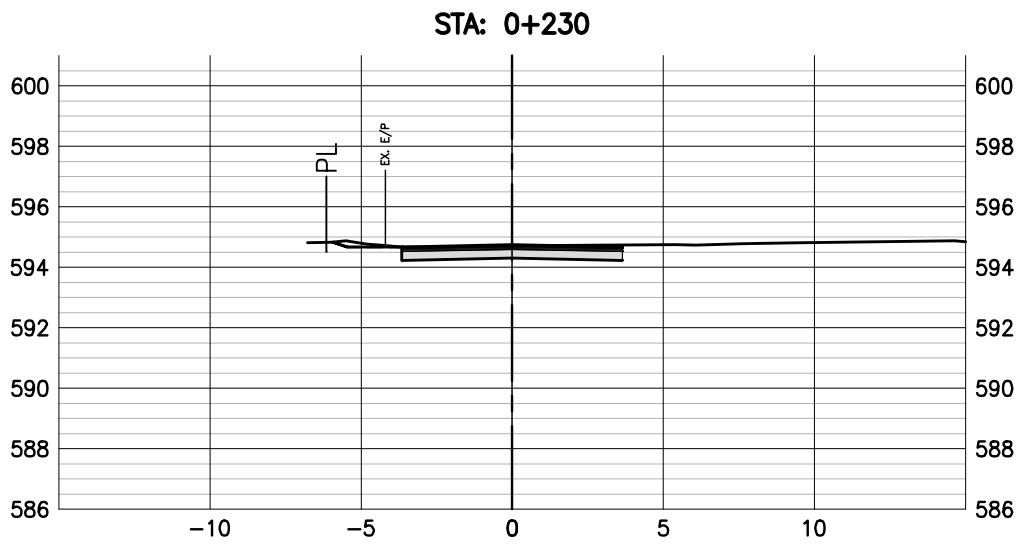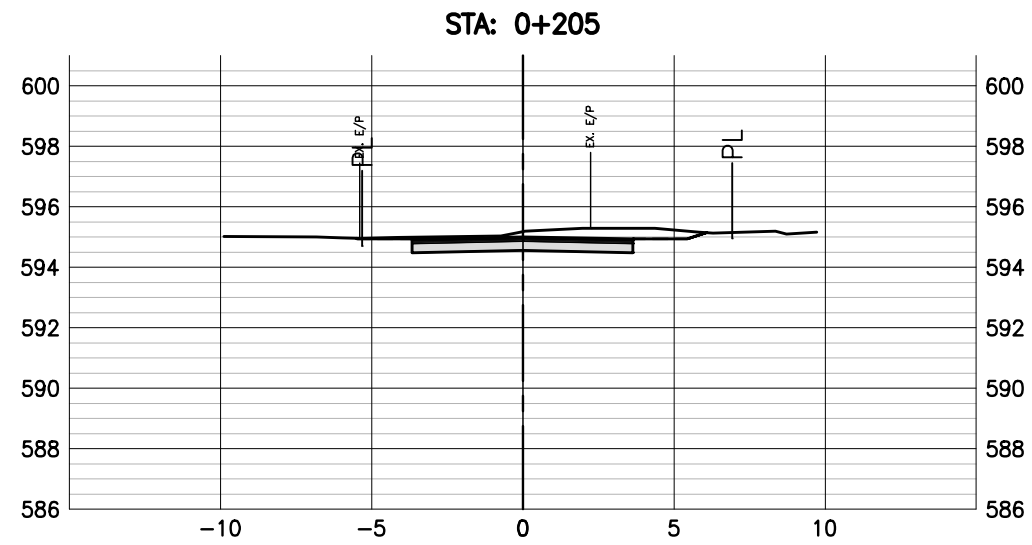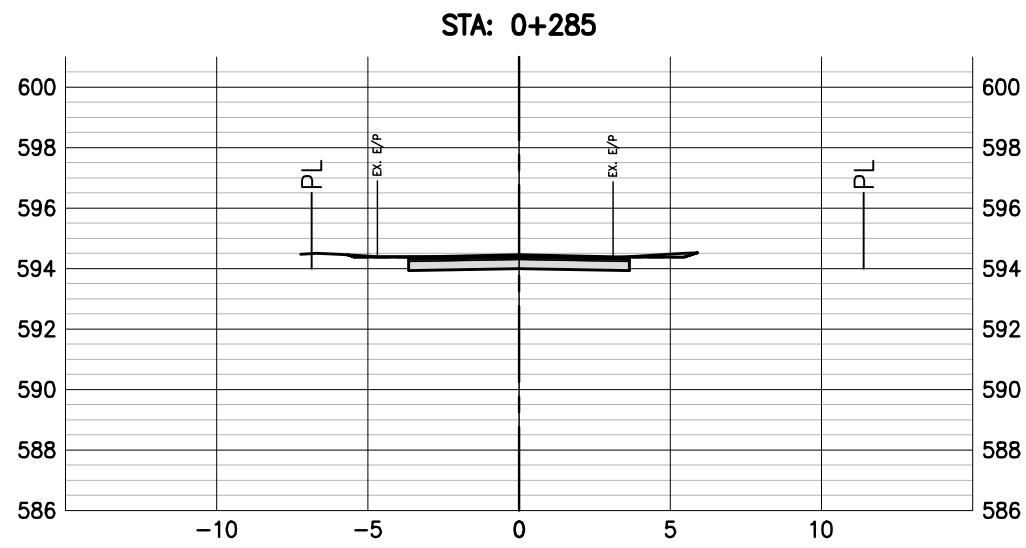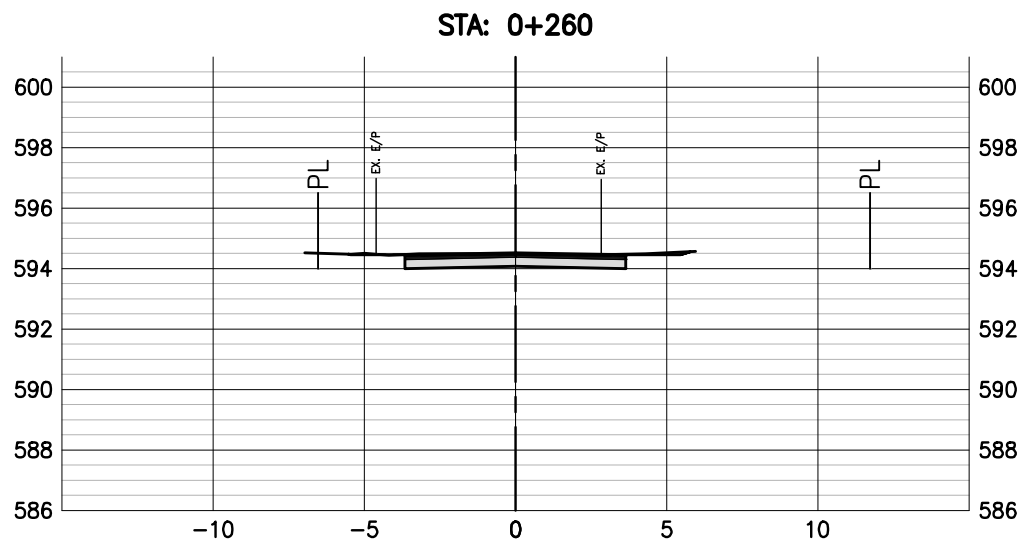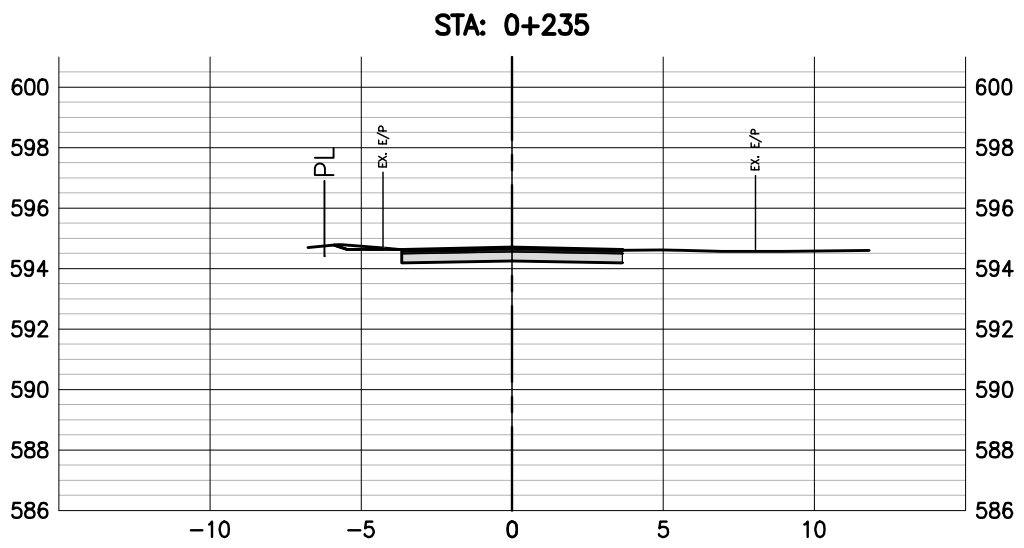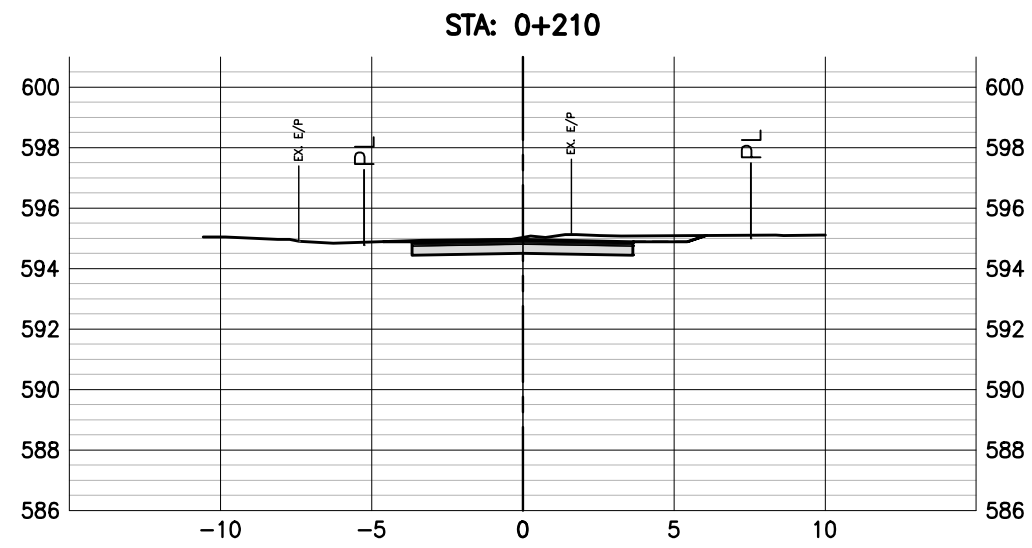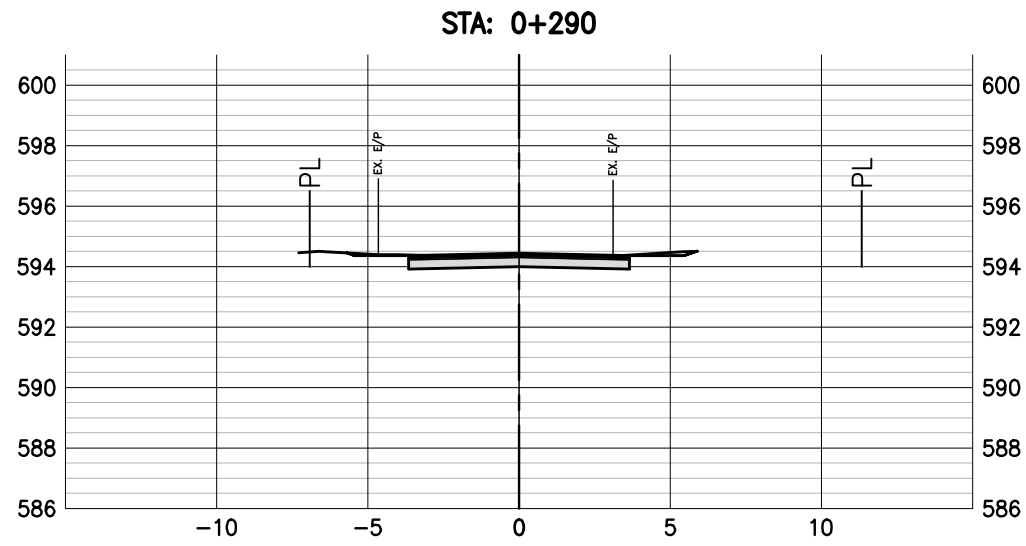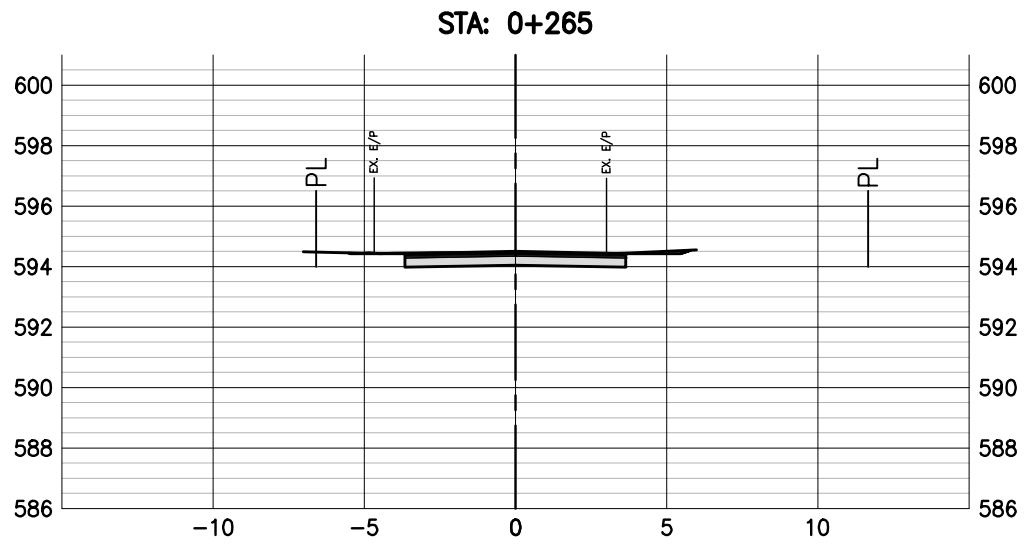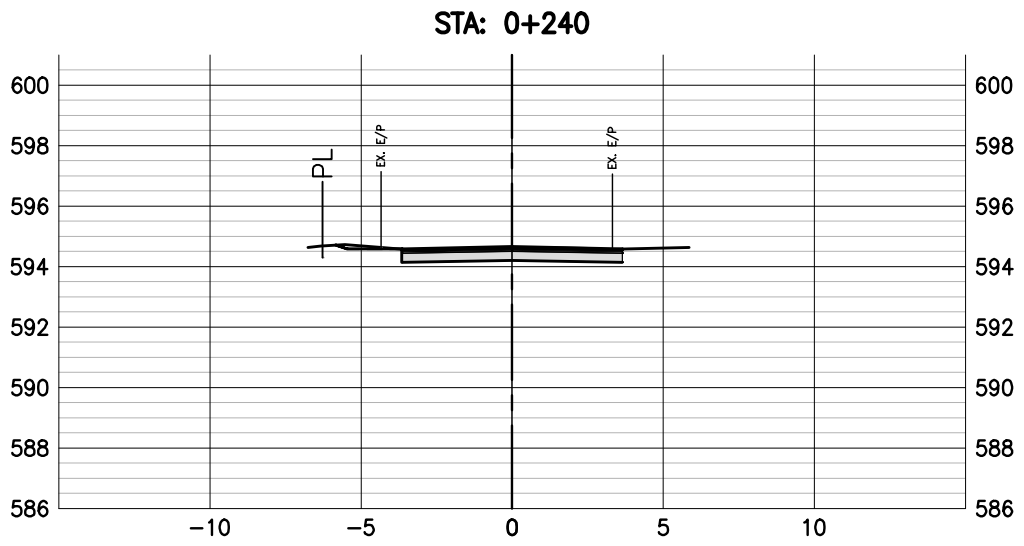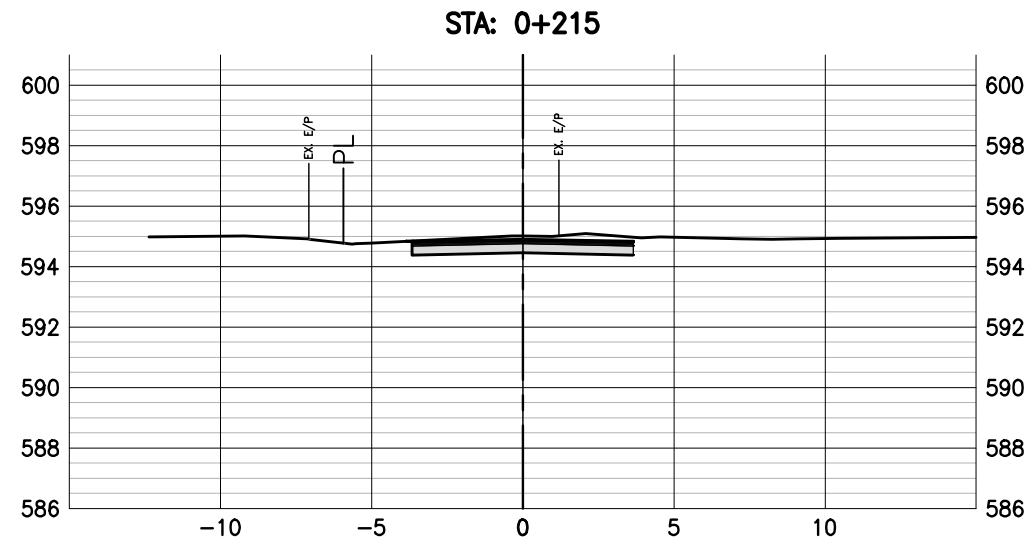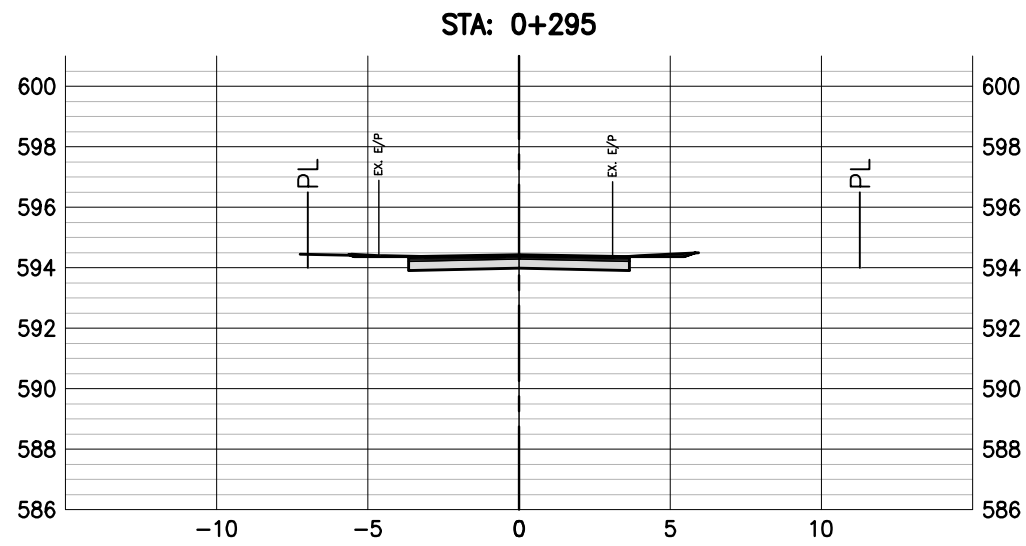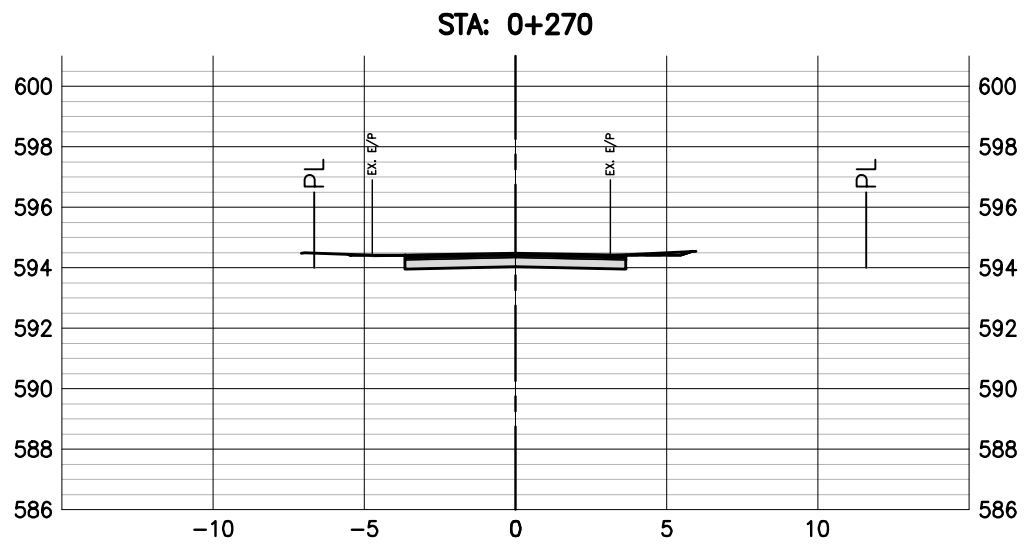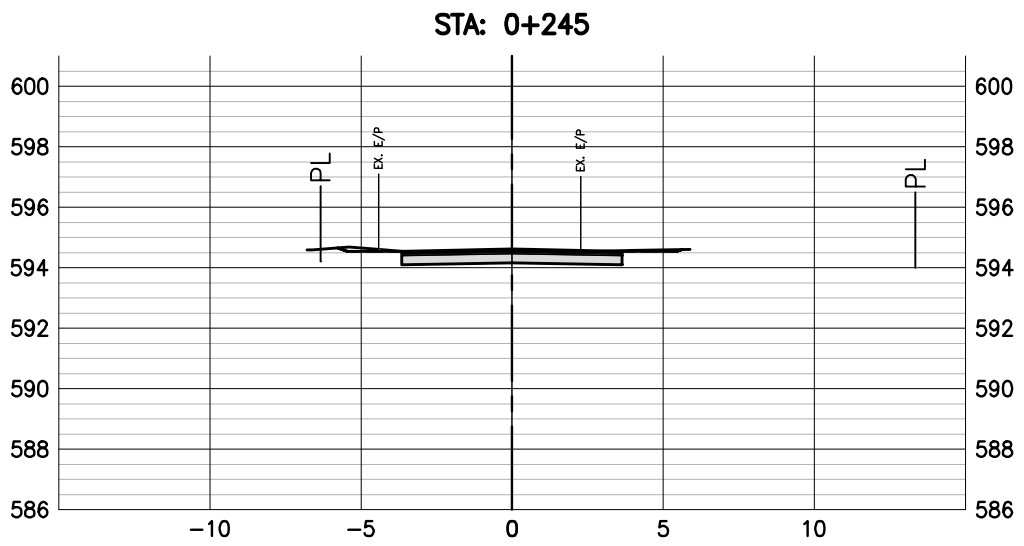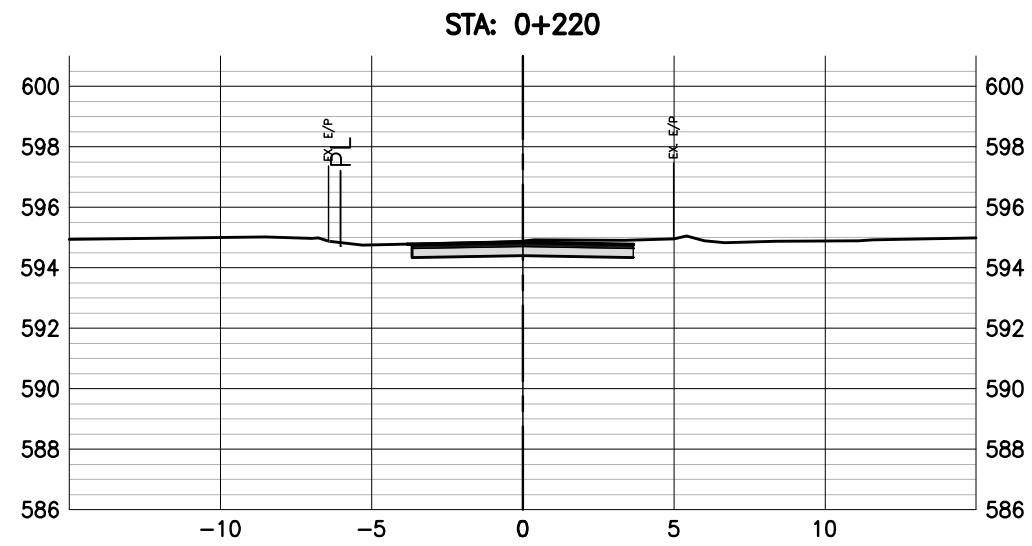

REFERENCE DRAWINGS		
DRAWING NO	DRAWING DESCRIPTION/TITLE	REF
-	-	1

Copyright © Allnorth Consultants Limited and affiliated companies. All rights reserved. The information contained in this document is the exclusive property of Allnorth Consultants Limited and affiliated companies and shall not be reproduced, or disclosed, or communicated to any unauthorized person, or used in any other unauthorized manner without the express written permission of Allnorth Consultants Limited and affiliated companies.

0	21/10/28	ISSUED FOR TENDER	AC	NR
C	21/05/14	ISSUED FOR APPROVAL	MU	NR
B	21/02/12	ISSUED FOR PRELIMINARY DESIGN	EG	SD
A	21/01/12	ISSUED FOR PRELIMINARY REVIEW	EG	SD
REV	YY/MM/DD	DESCRIPTION	DRWN	APVD

CLIENT:



CLIENT NO:	-	DRWN:	EG	DATE:	21/01/07
PROJECT NO:	2003153	DSGN:	EG	DATE:	21/01/07
DRAWING SIZE:	ANSI "D"	CHKD:	RF	DATE:	21/01/08
SCALE:	1:250	APVD:	NR	DATE:	21/01/12





















PROJECT:

CANYON VIEW ROAD & WATERMAIN DESIGN

TITLE:

CROSS SECTIONS

DWG NO:	2003153-CV-X03	REV:	0
---------	----------------	------	---

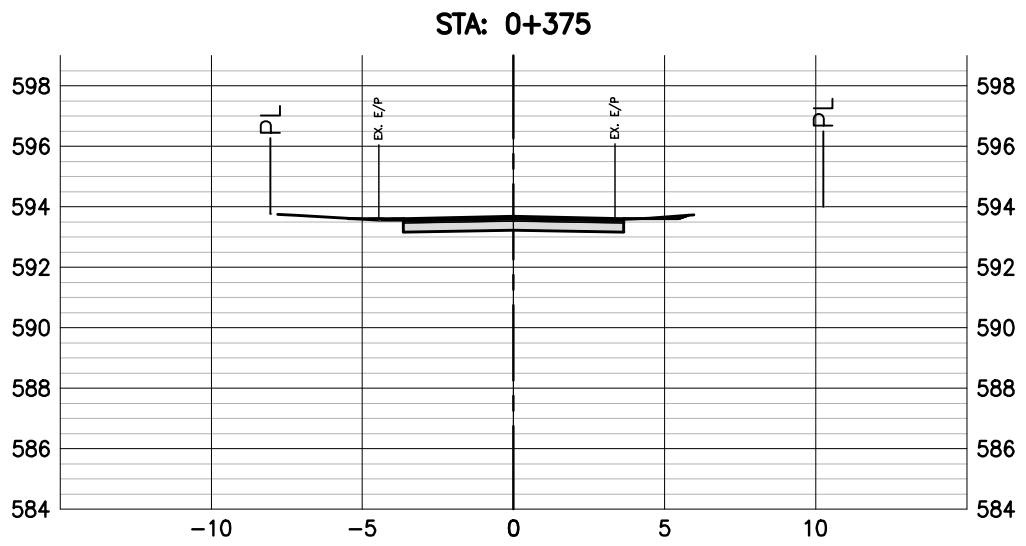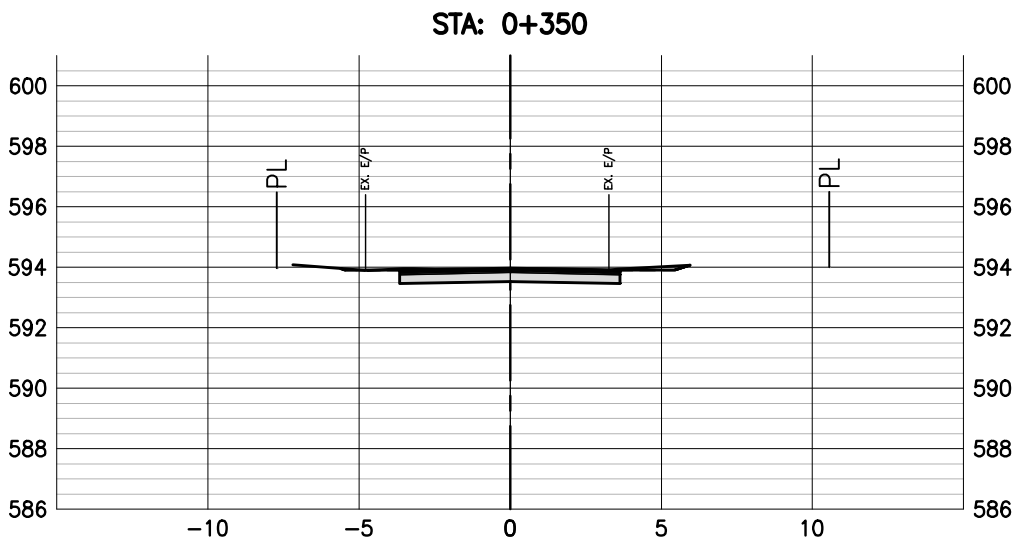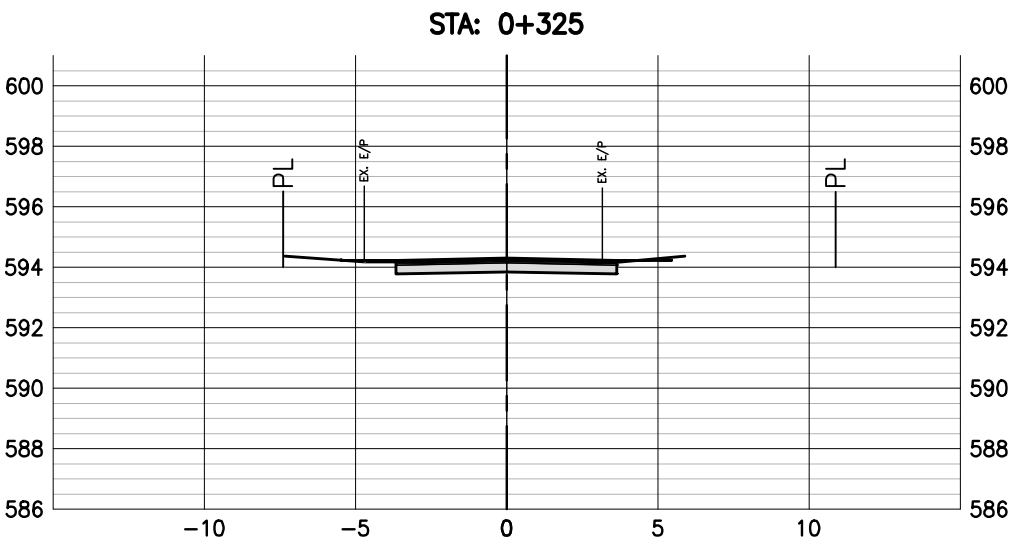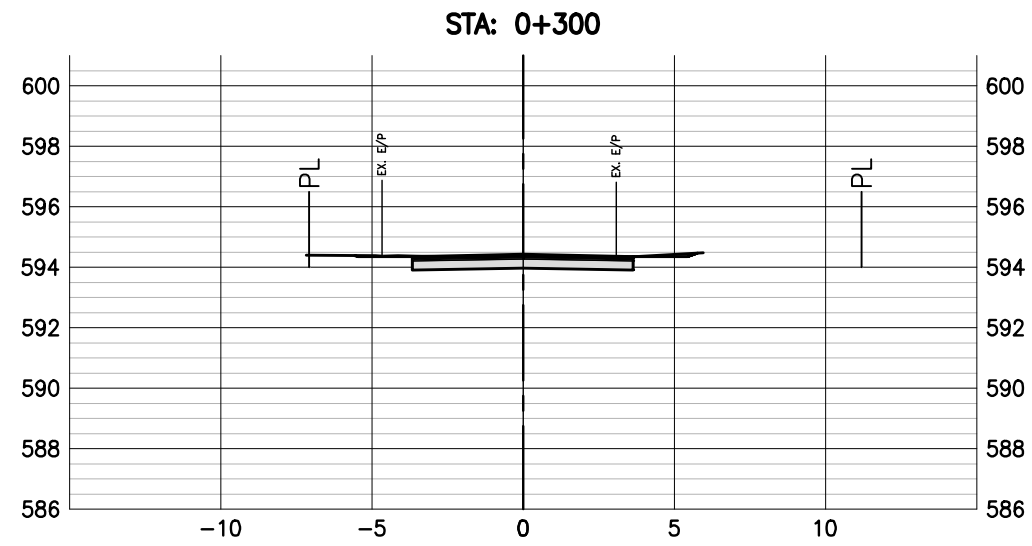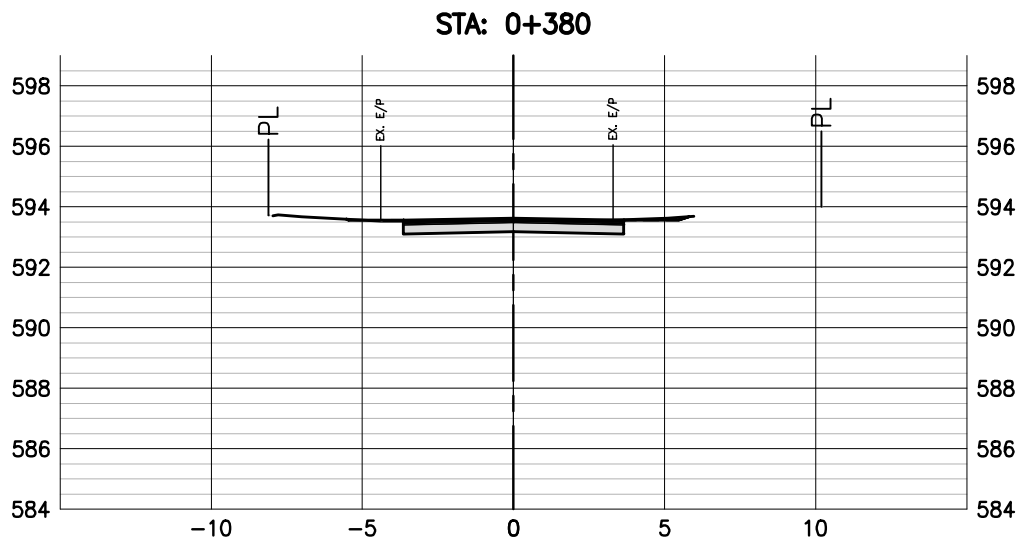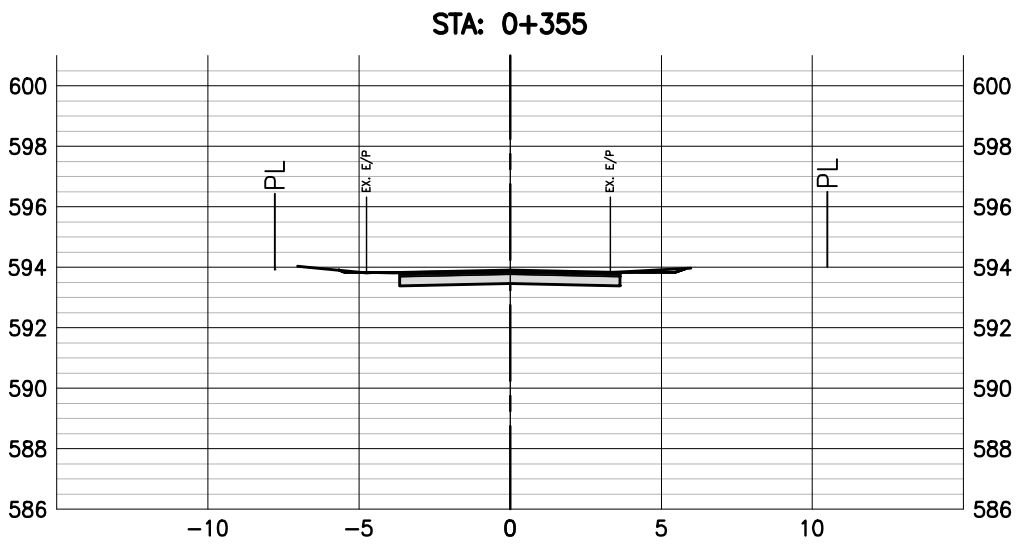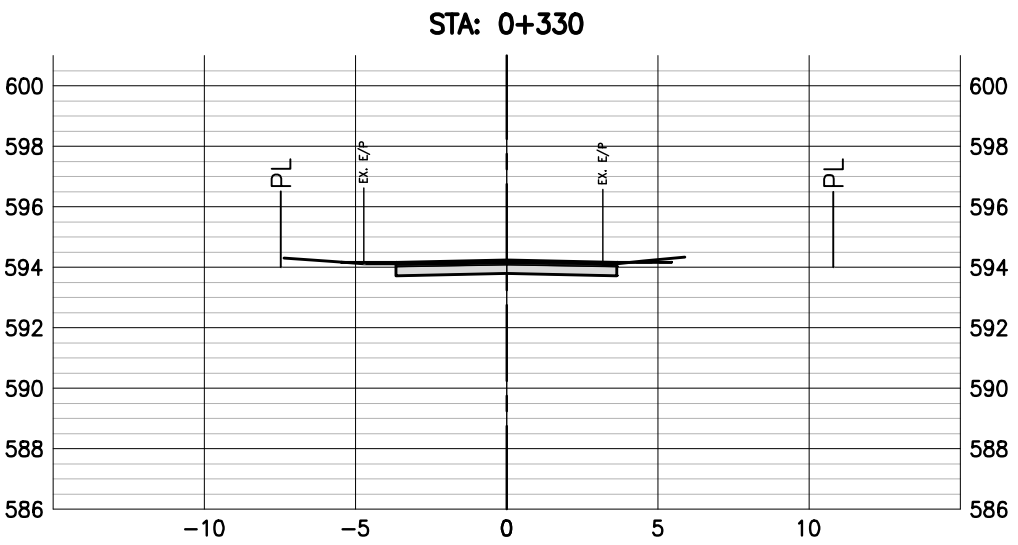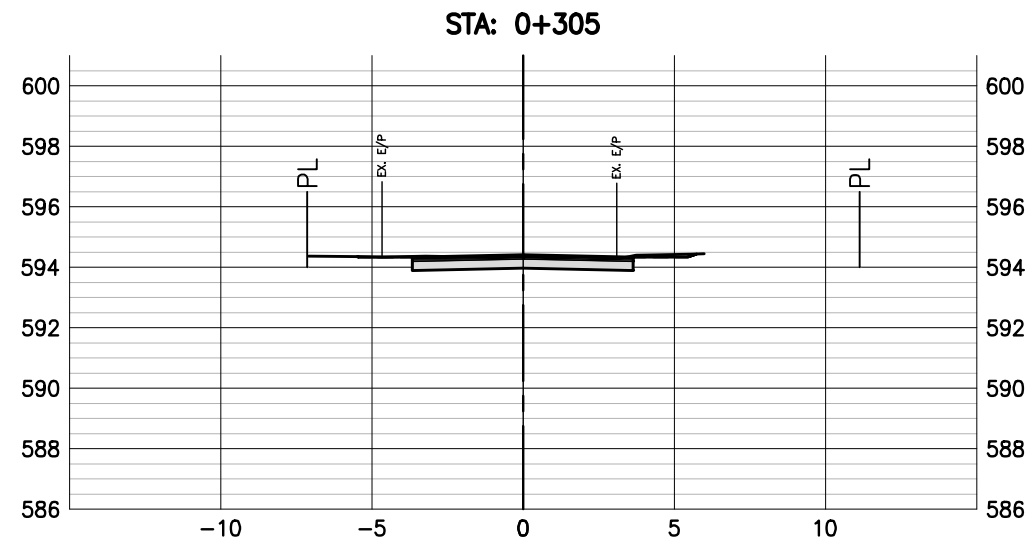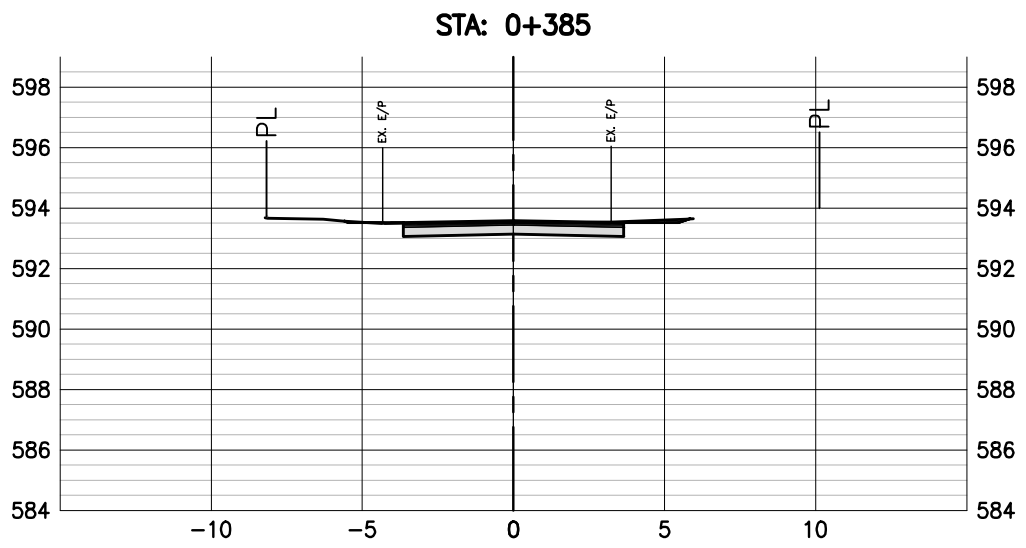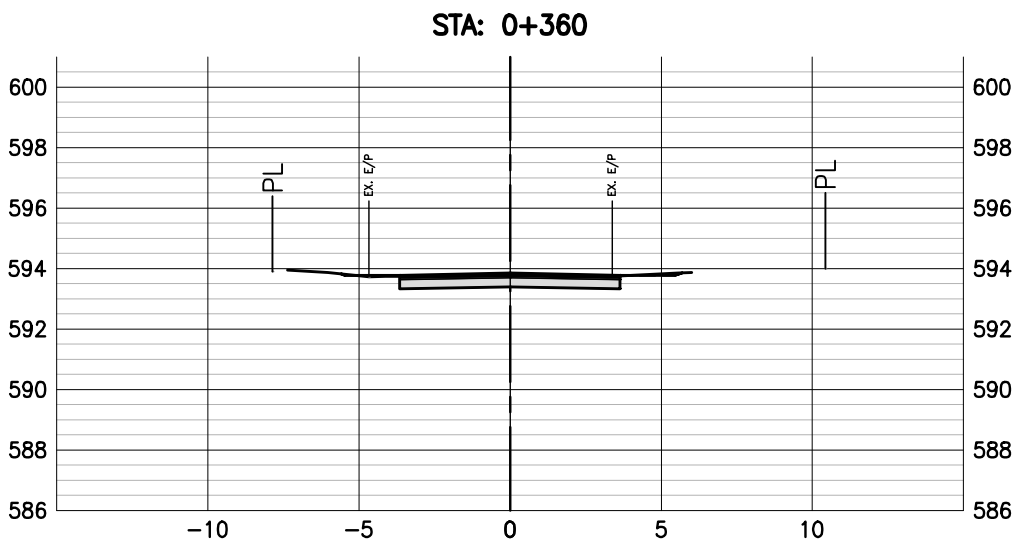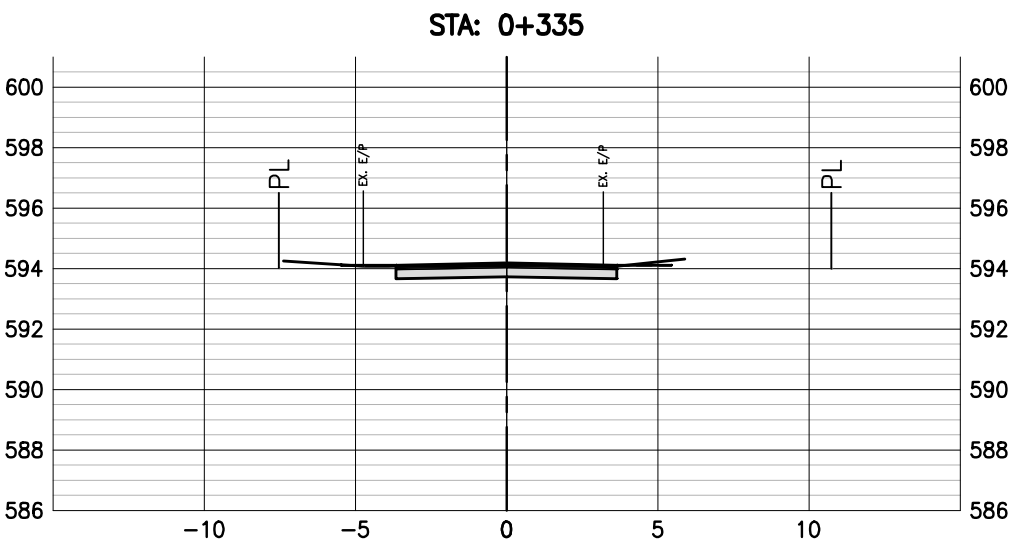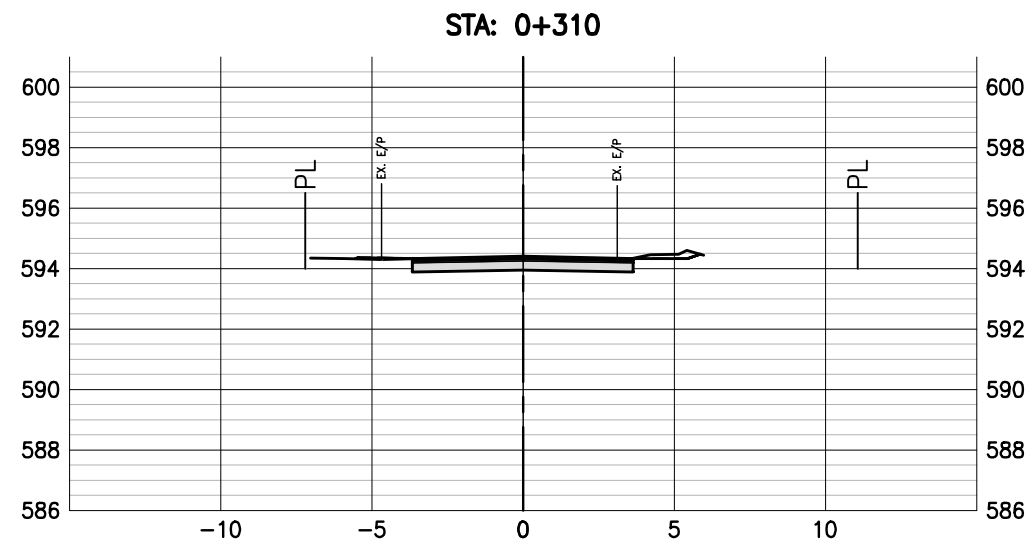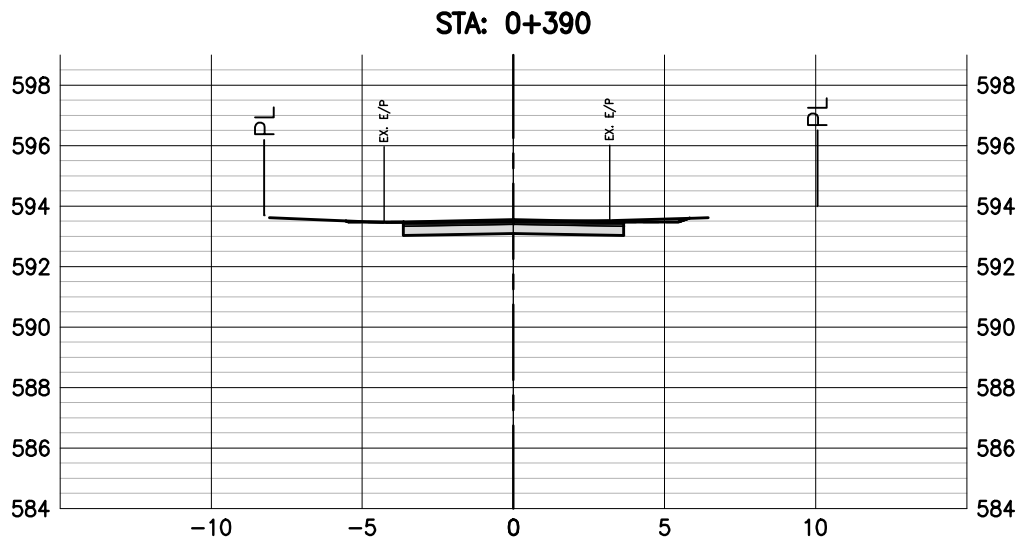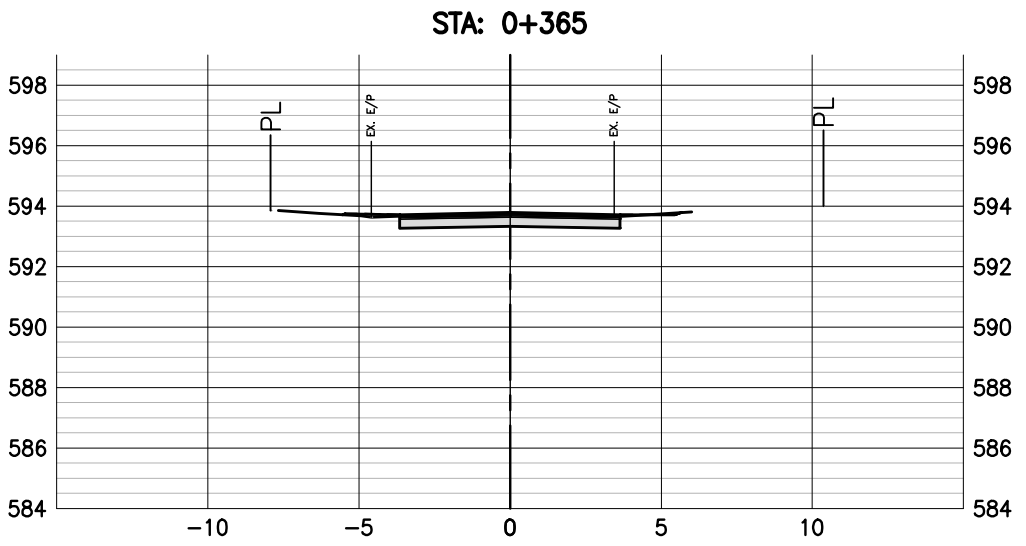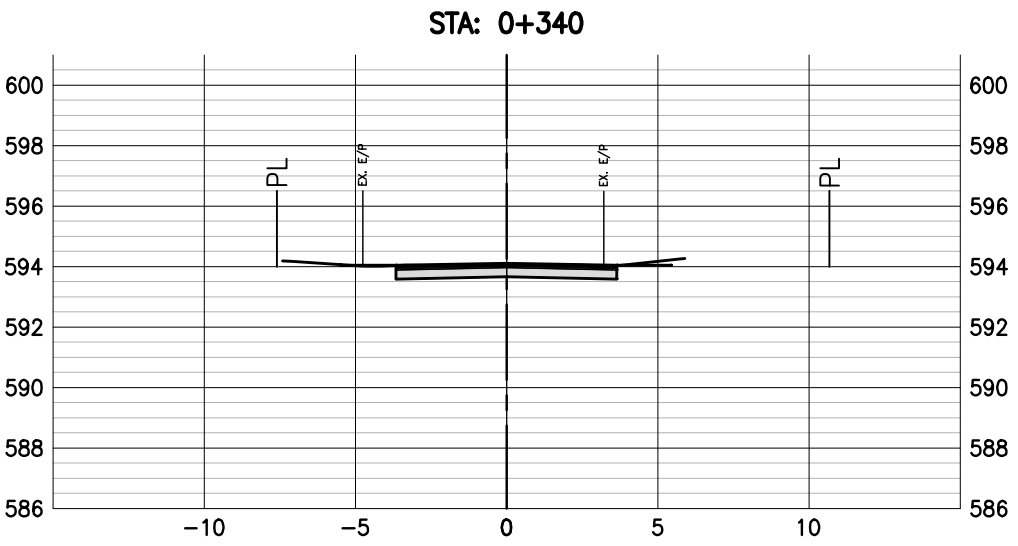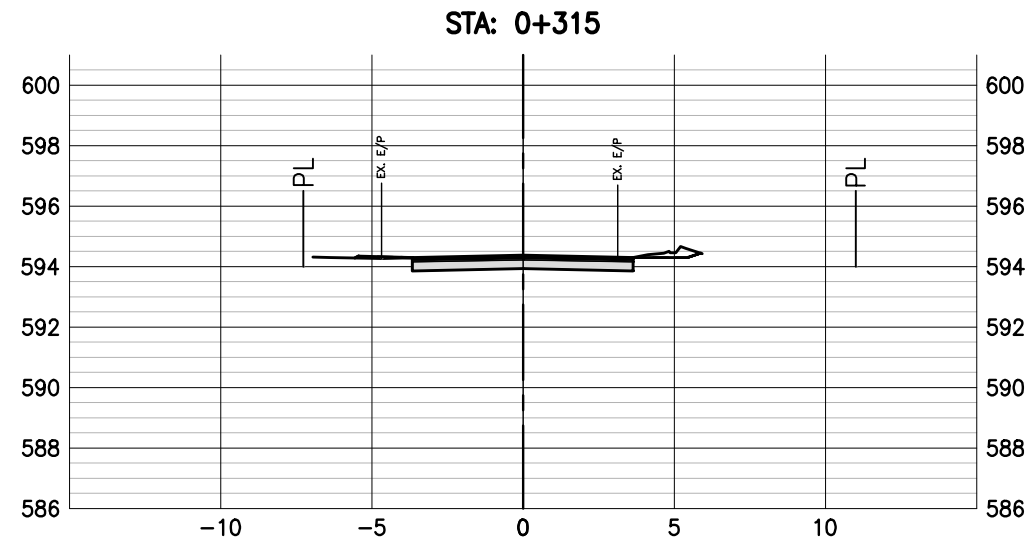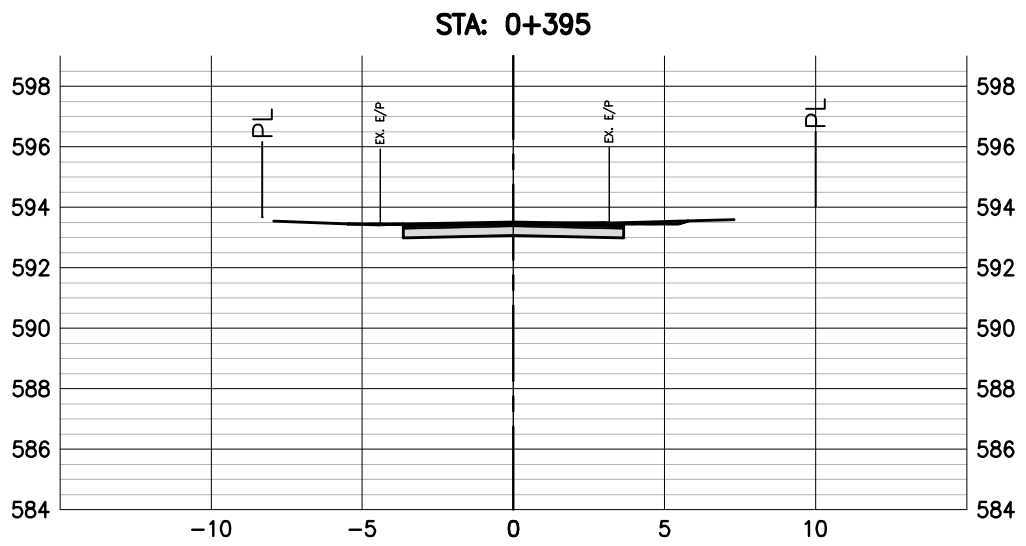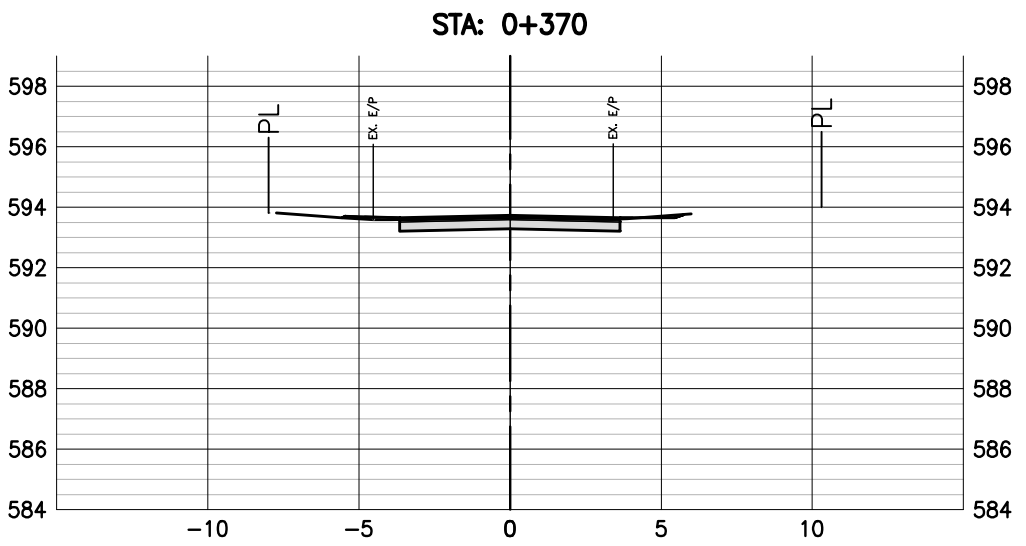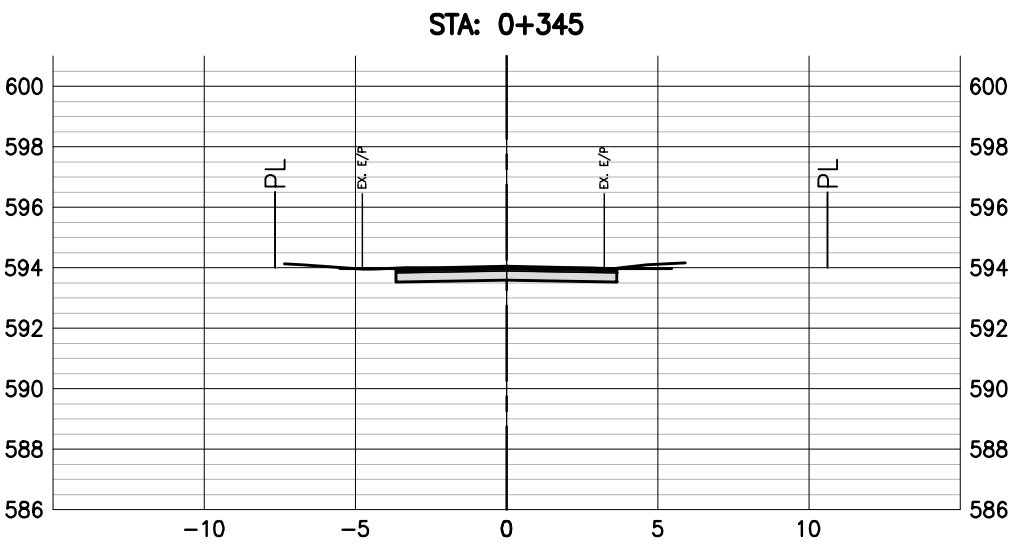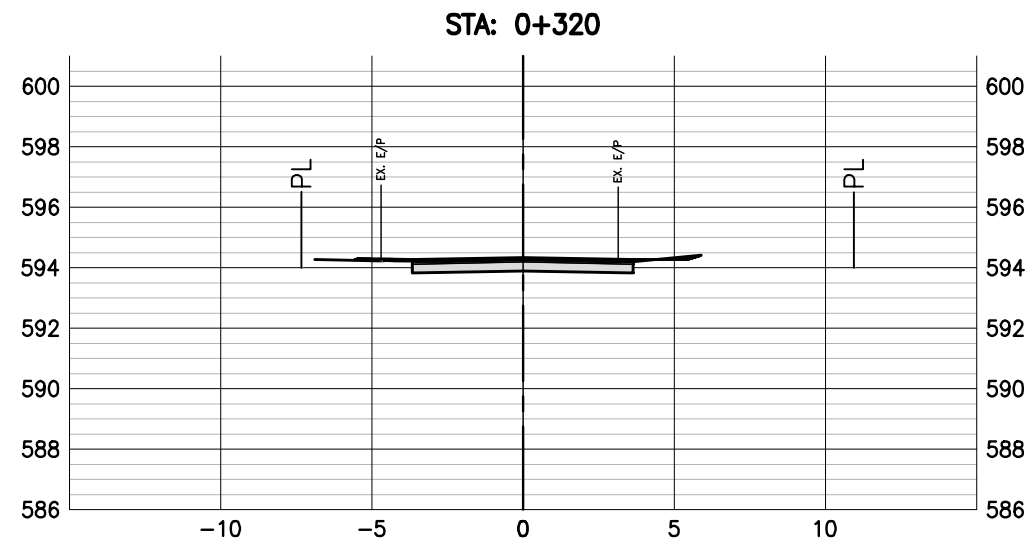

REFERENCE DRAWINGS		
DRAWING NO	DRAWING DESCRIPTION/TITLE	REF
-	-	1

Copyright © Allnorth Consultants Limited and affiliated companies. All rights reserved. The information contained in this document is the exclusive property of Allnorth Consultants Limited and affiliated companies and shall not be reproduced, or disclosed, or communicated to any unauthorized person, or used in any other unauthorized manner, form whatsoever, without the express written permission of Allnorth Consultants Limited and affiliated companies.

0	21/10/28	ISSUED FOR TENDER	AC	NR
C	21/05/14	ISSUED FOR APPROVAL	MU	NR
B	21/02/12	ISSUED FOR PRELIMINARY DESIGN	EG	SD
A	21/01/12	ISSUED FOR PRELIMINARY REVIEW	EG	SD
REV	YY/MM/DD	DESCRIPTION	DRWN	APVD



CLIENT NO:	-	DRWN:	EG	DATE:	21/01/07
PROJECT NO:	2003153	DSGN:	EG	DATE:	21/01/07
DRAWING SIZE:	ANSI "D"	CHKD:	RF	DATE:	21/01/08
SCALE:	1:250	APVD:	NR	DATE:	21/01/12





















PROJECT:

**CANYON VIEW
ROAD & WATERMAIN
DESIGN**

TITLE:

CROSS SECTIONS

DWG NO:	2003153-CV-X04	REV:	0
---------	----------------	------	---

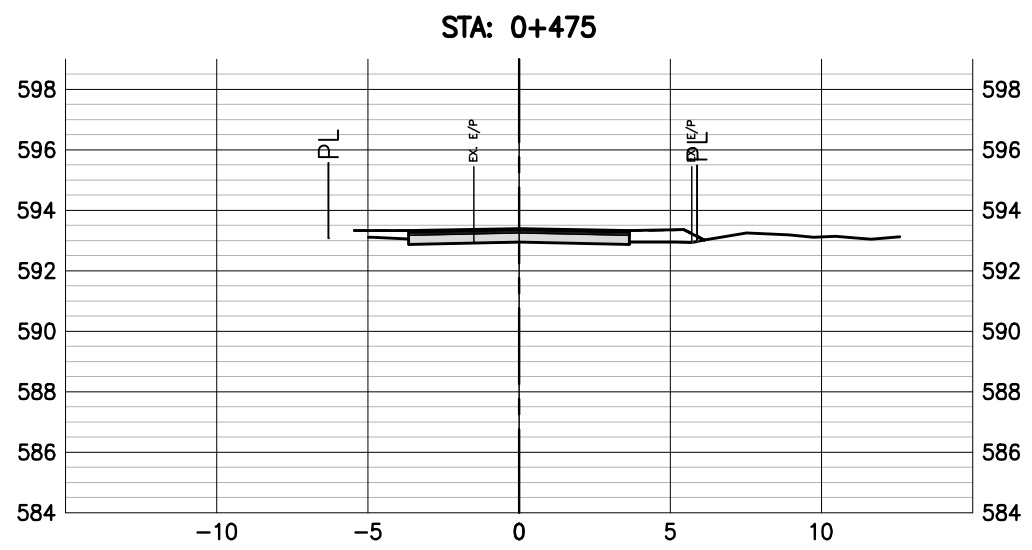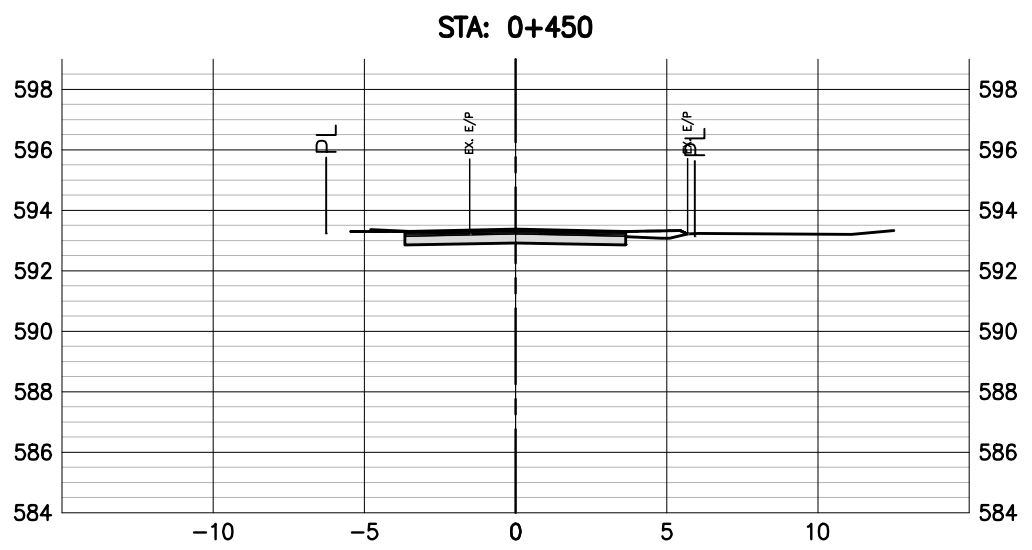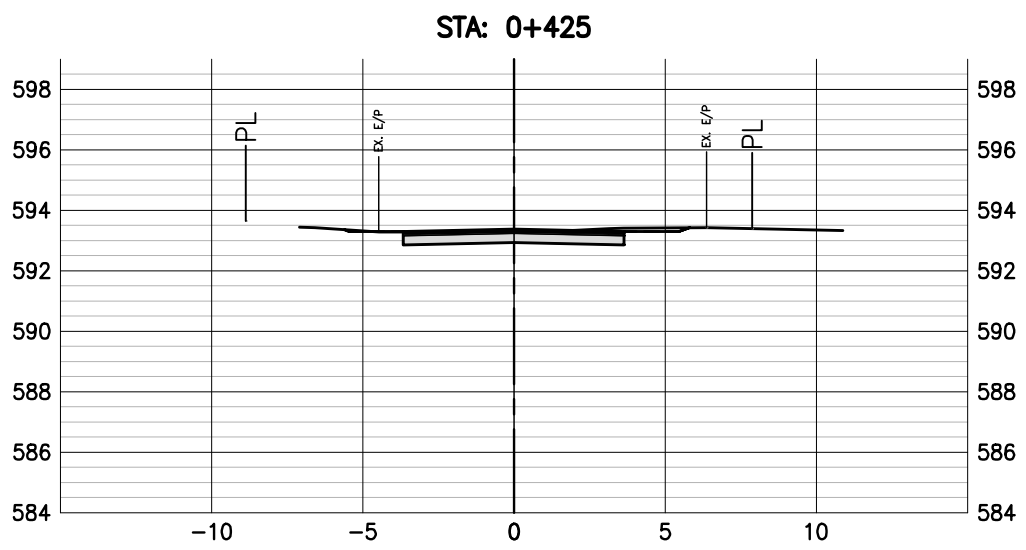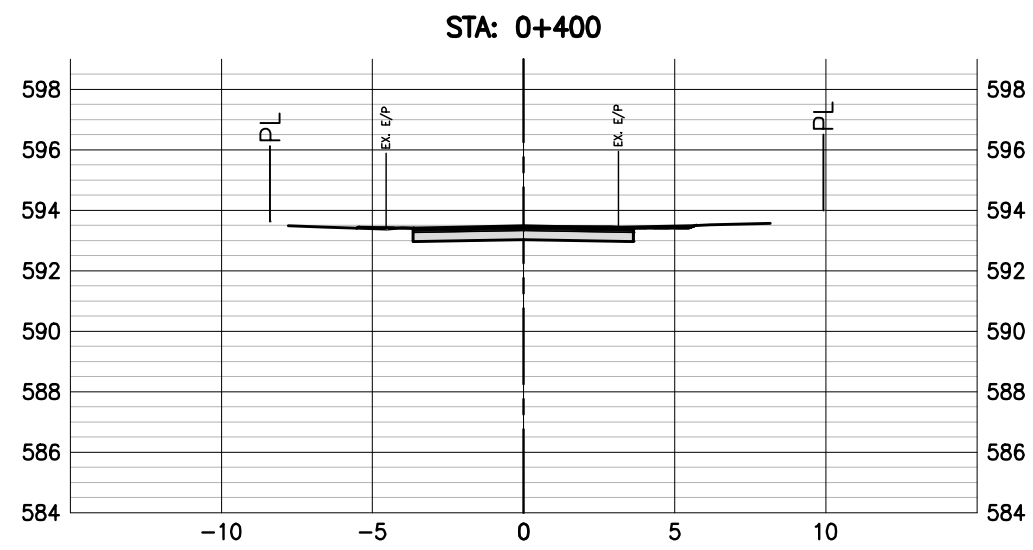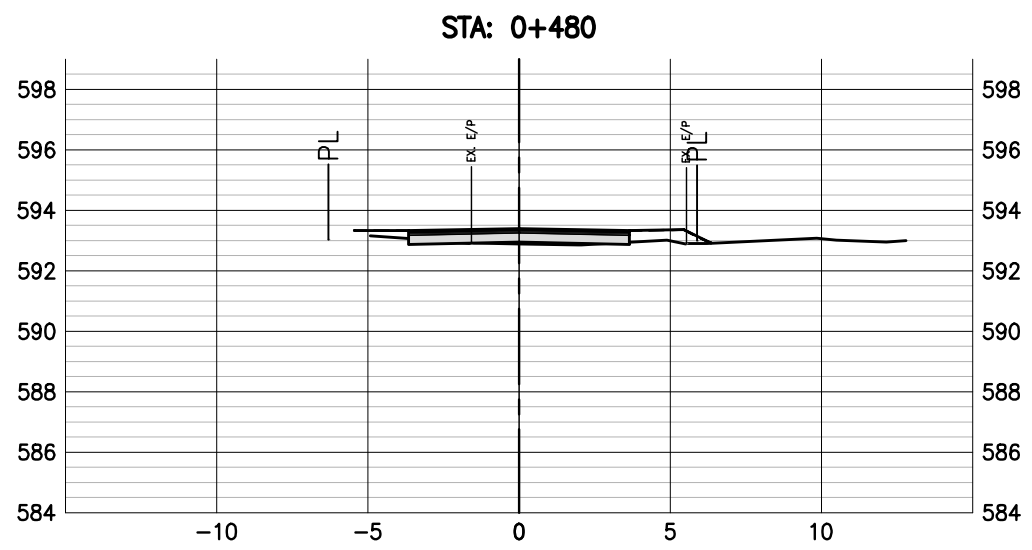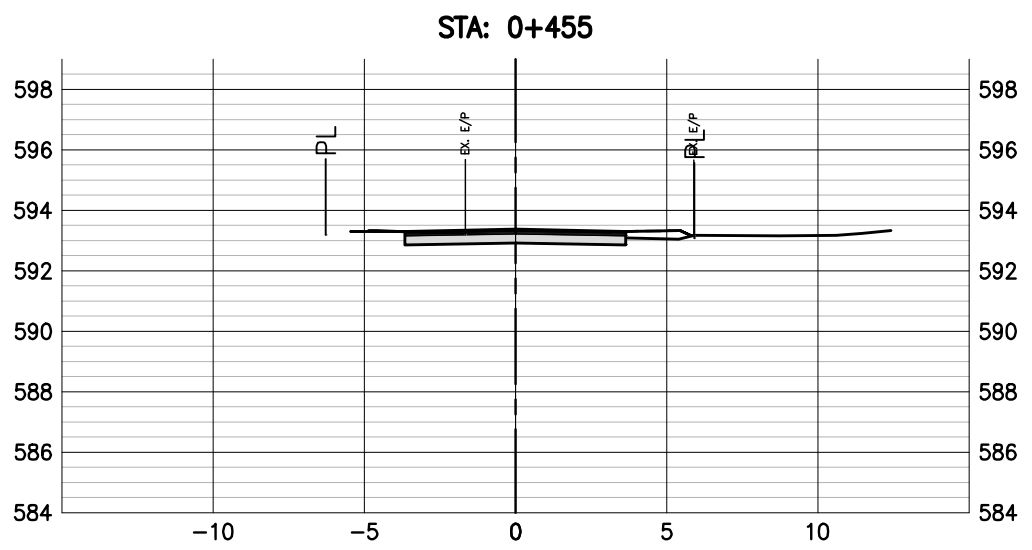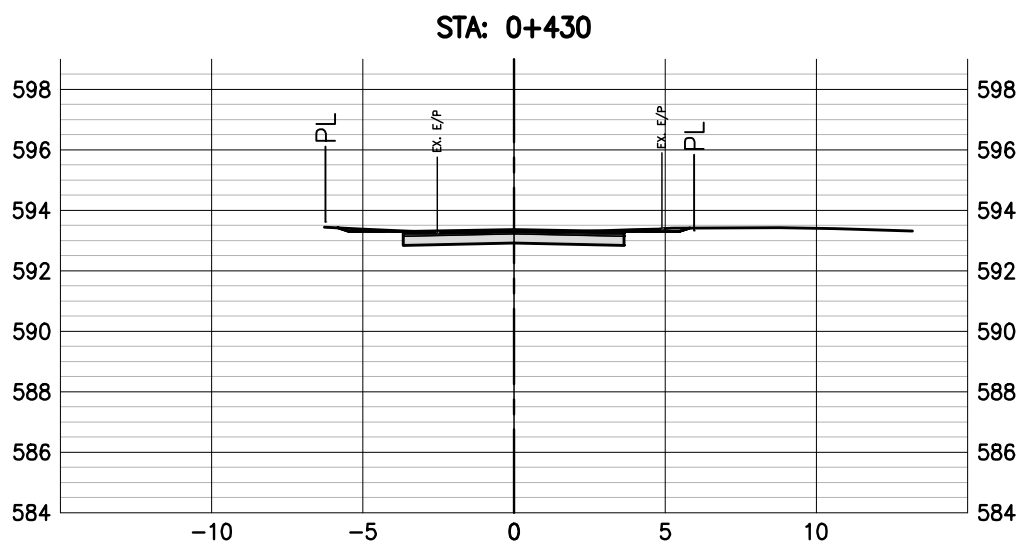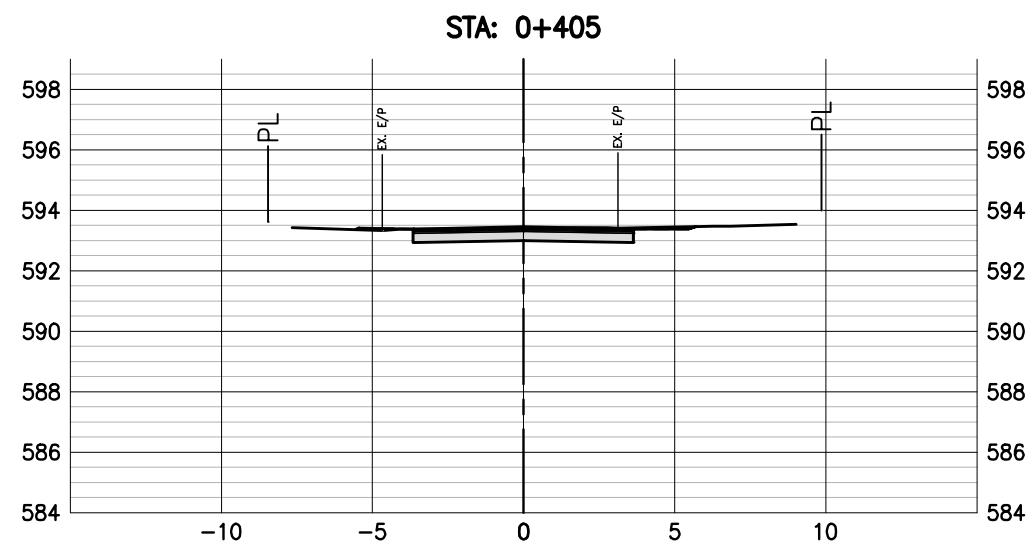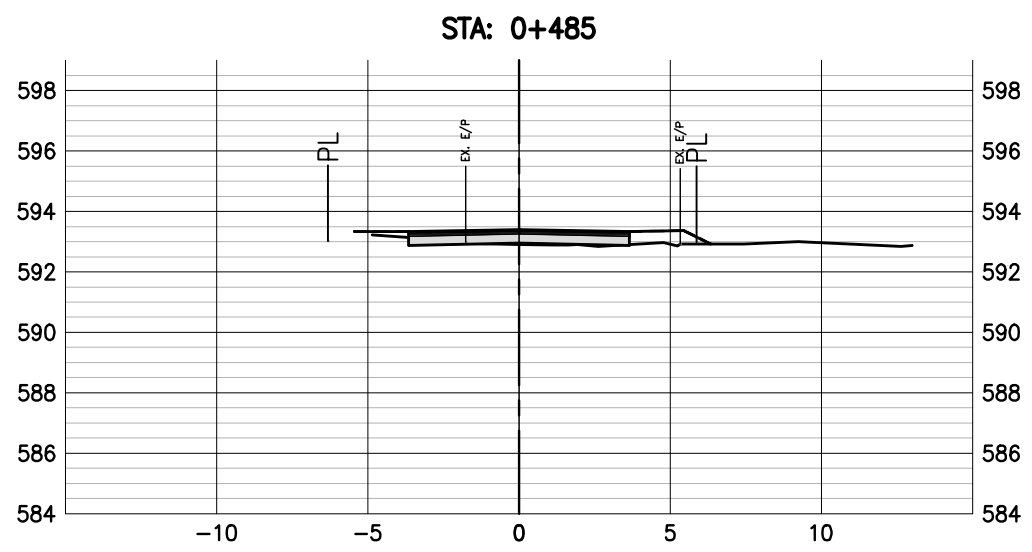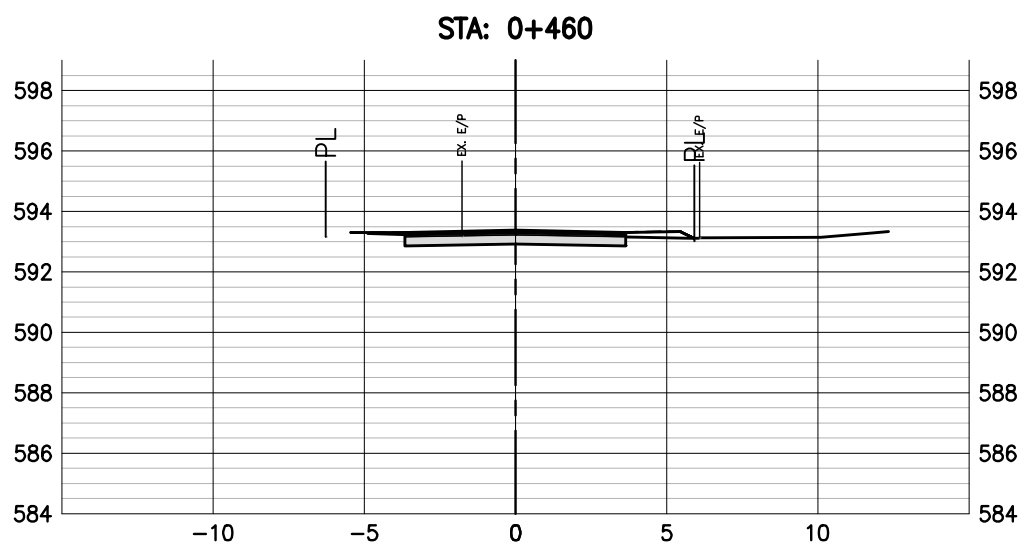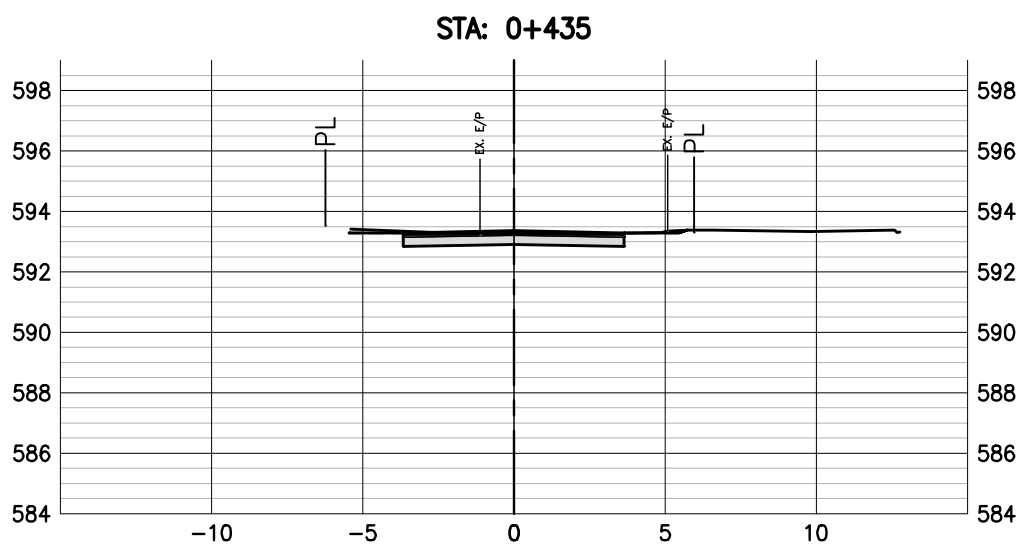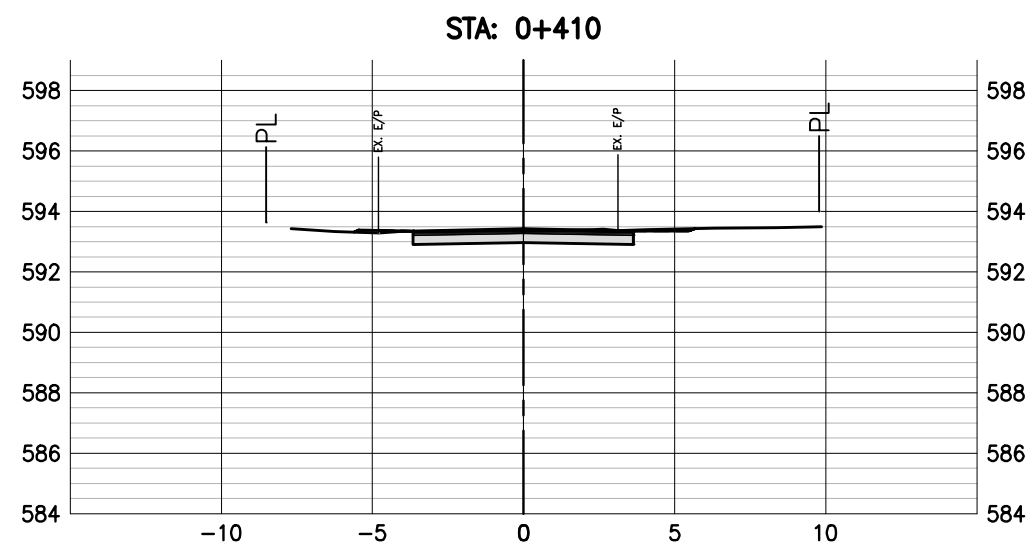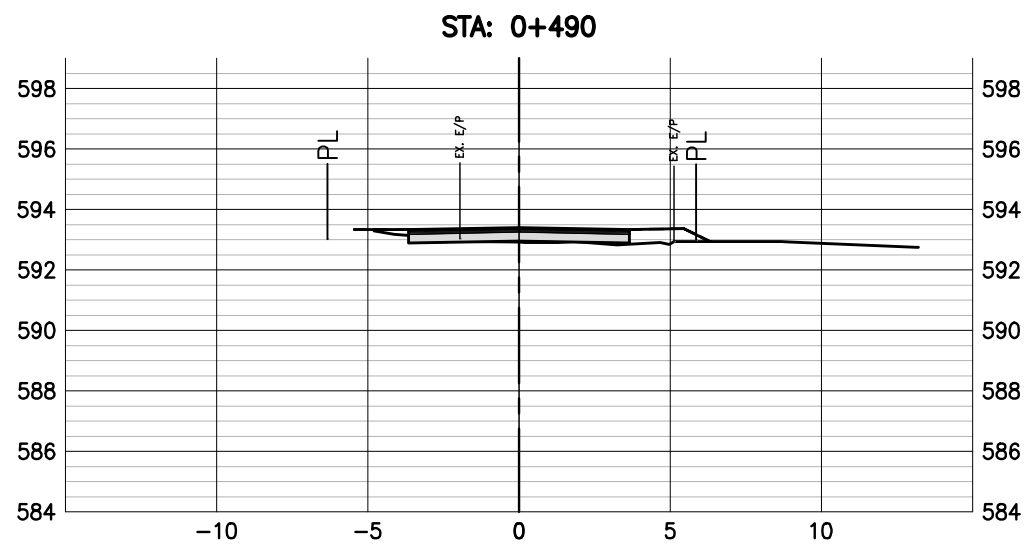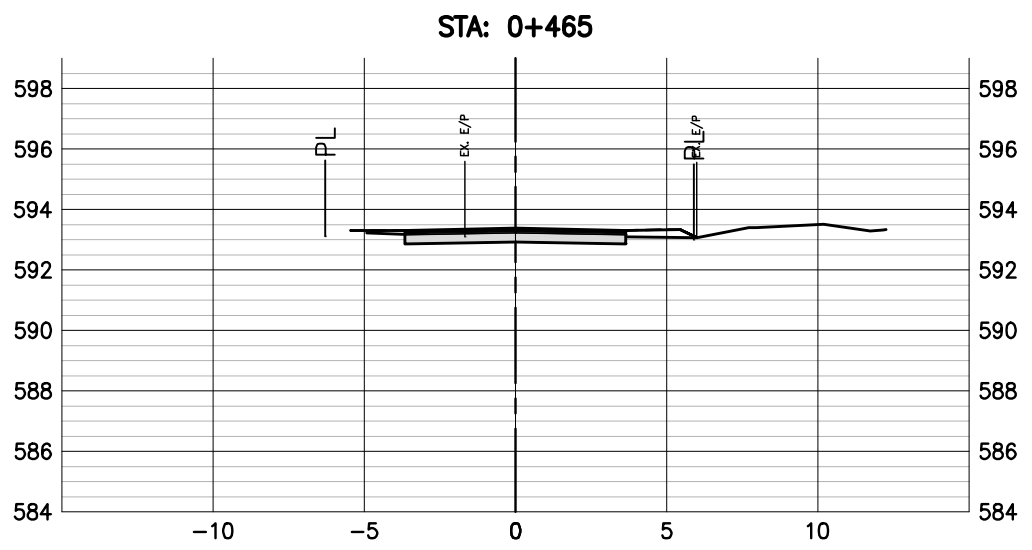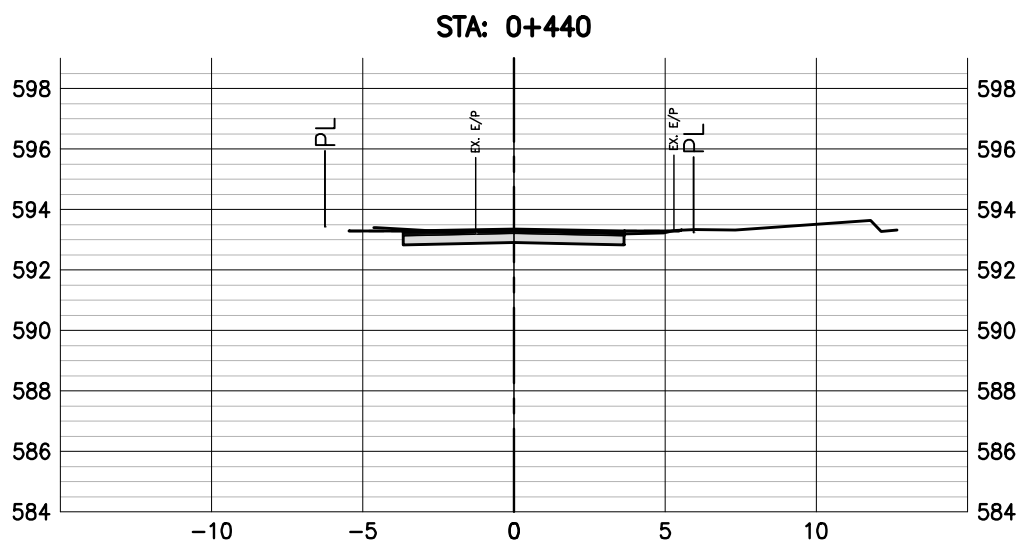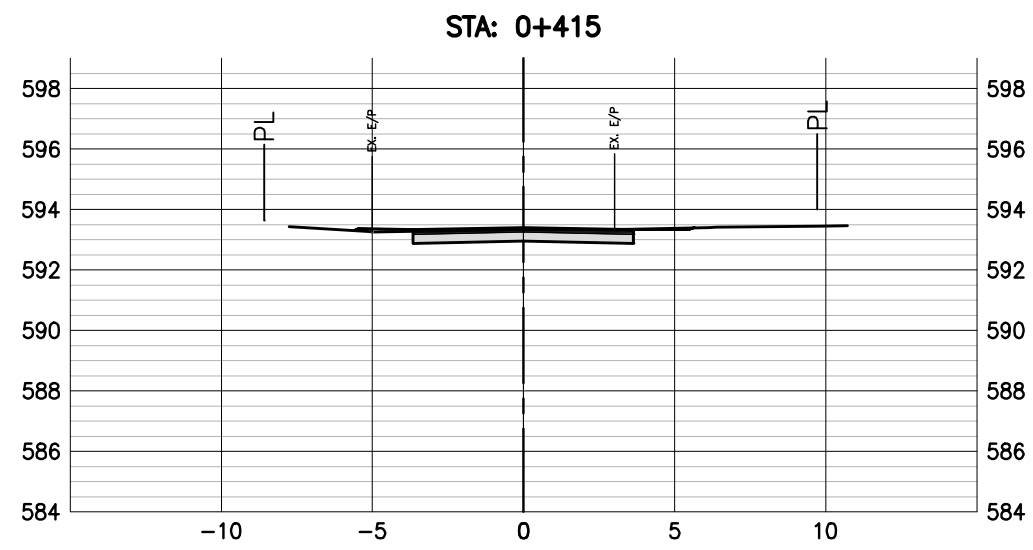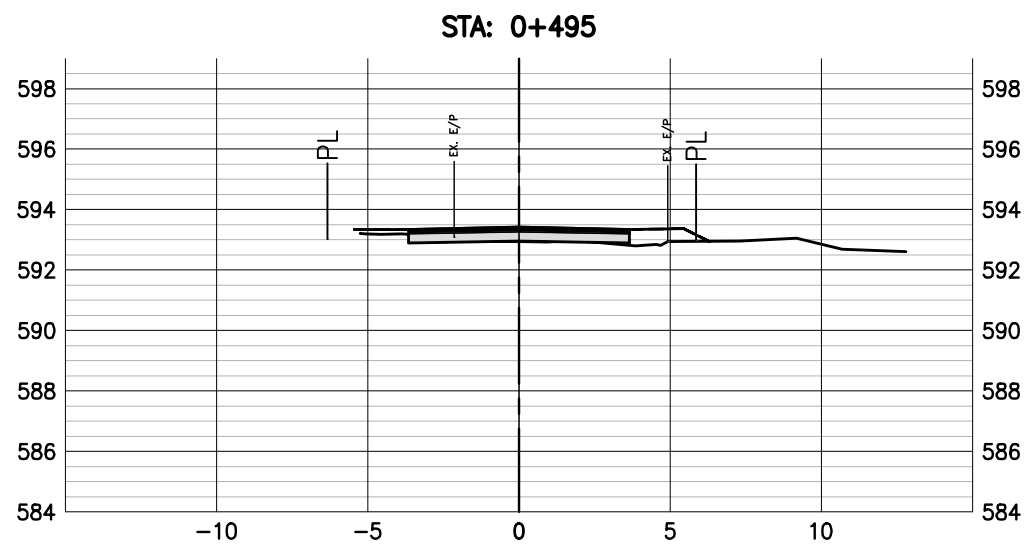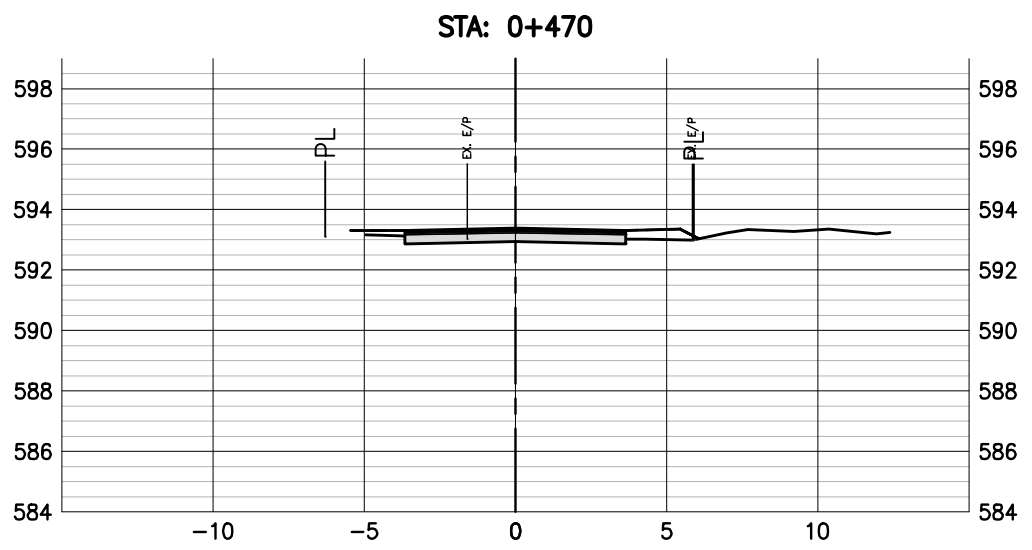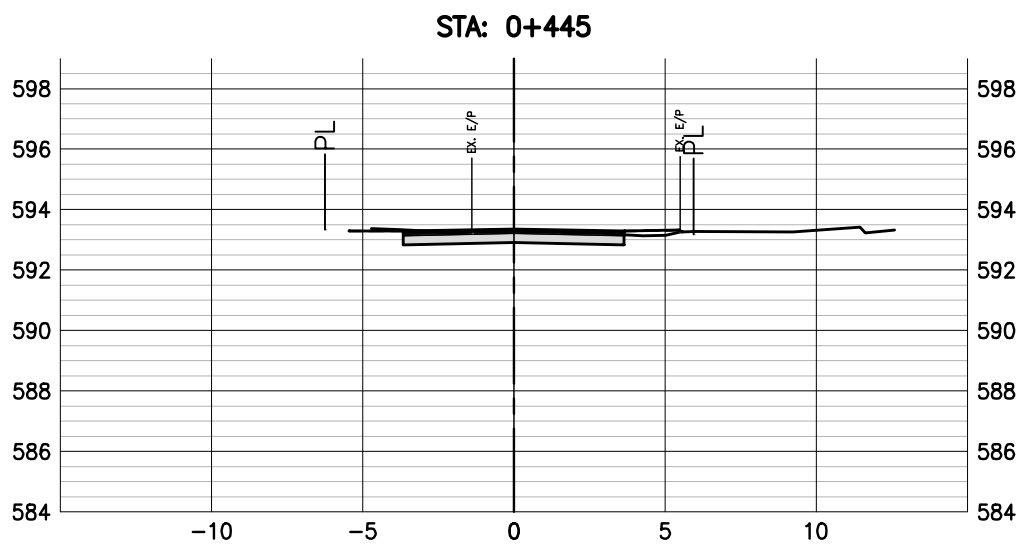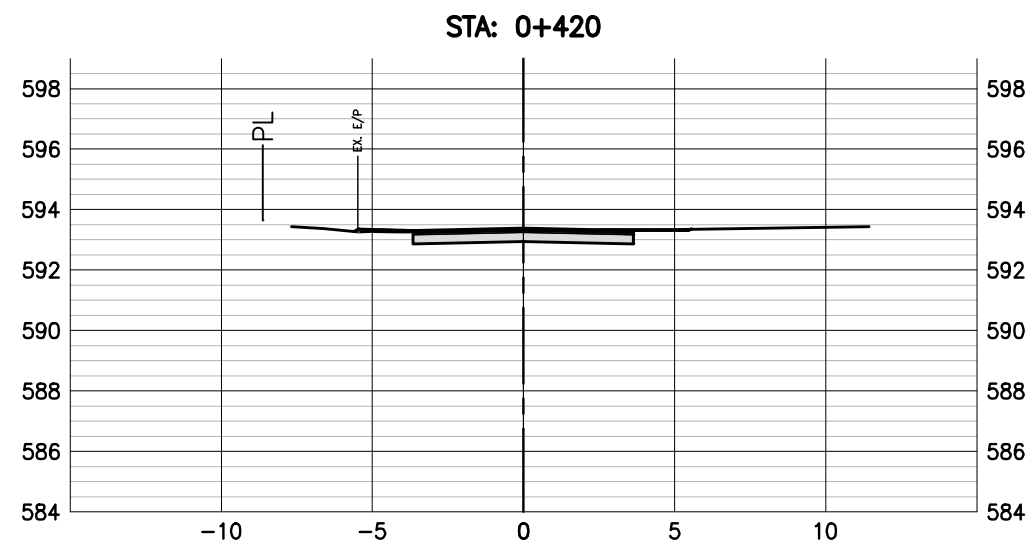

REFERENCE DRAWINGS		
DRAWING NO	DRAWING DESCRIPTION/TITLE	REF
-	-	1

Copyright © Allnorth Consultants Limited and affiliated companies. All rights reserved. The information contained in this document is the exclusive property of Allnorth Consultants Limited and affiliated companies and shall not be reproduced or disclosed, or communicated to any unauthorized person, or used in any other unauthorized manner without the express written permission of Allnorth Consultants Limited and affiliated companies.

0	21/10/28	ISSUED FOR TENDER	AC	NR
B	21/05/14	ISSUED FOR APPROVAL	MU	NR
B	21/02/12	ISSUED FOR PRELIMINARY DESIGN	EG	SD
A	21/01/12	ISSUED FOR PRELIMINARY REVIEW	EG	SD
REV	YY/MM/DD	DESCRIPTION	DRWN	APVD

CLIENT:



CLIENT NO:	-	DRWN:	EG	DATE:	21/01/07
PROJECT NO:	2003153	DSGN:	EG	DATE:	21/01/07
DRAWING SIZE:	ANSI "D"	CHKD:	RF	DATE:	21/01/08
SCALE:	1:250	APVD:	NR	DATE:	21/01/12





















PROJECT:

CANYON VIEW ROAD & WATERMAIN DESIGN

TITLE:

CROSS SECTIONS

DWG NO:	2003153-CV-X05	REV:	0
---------	----------------	------	---

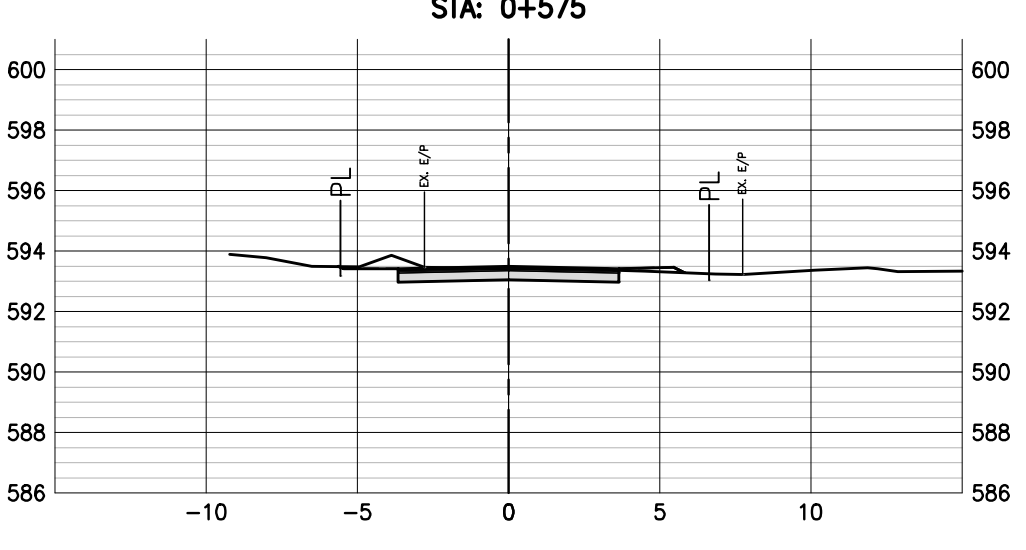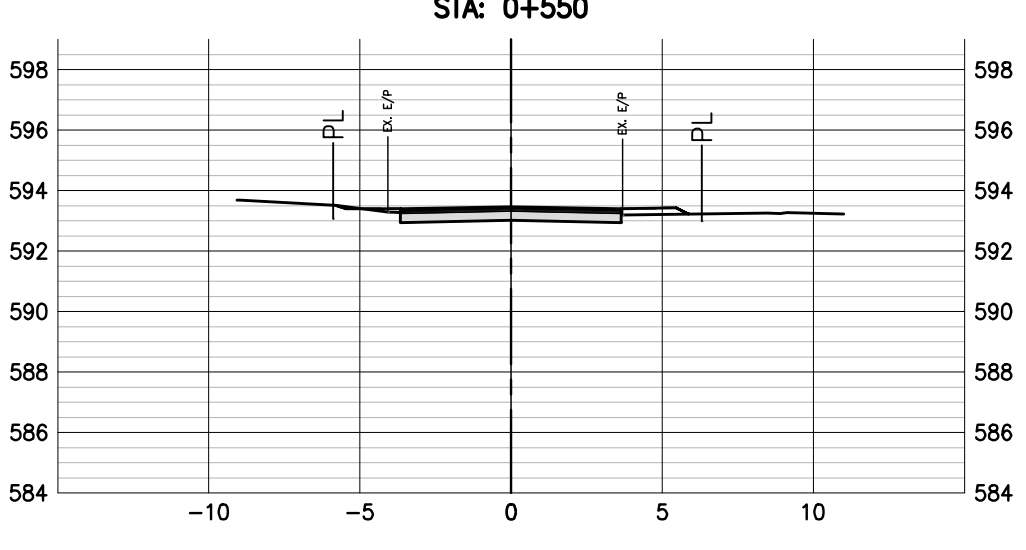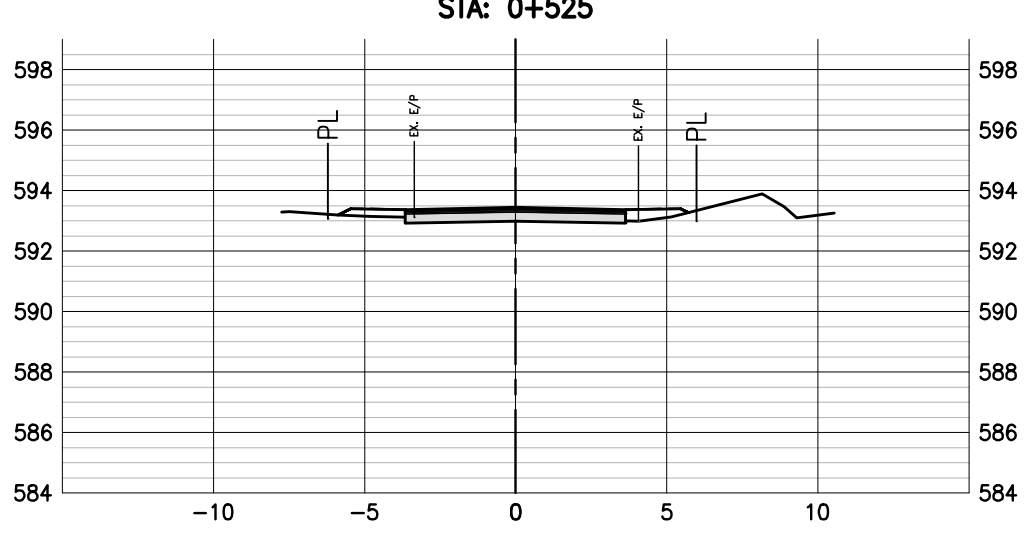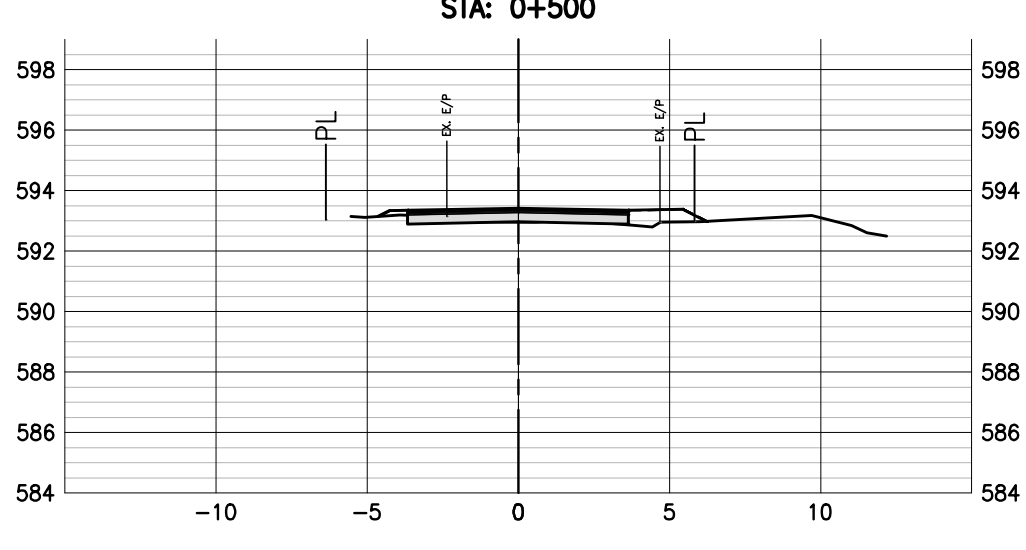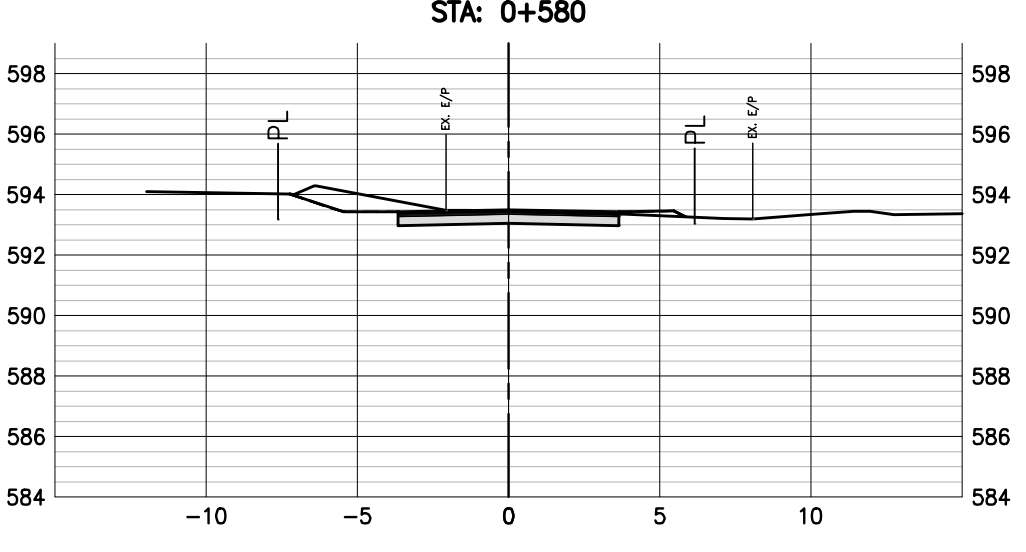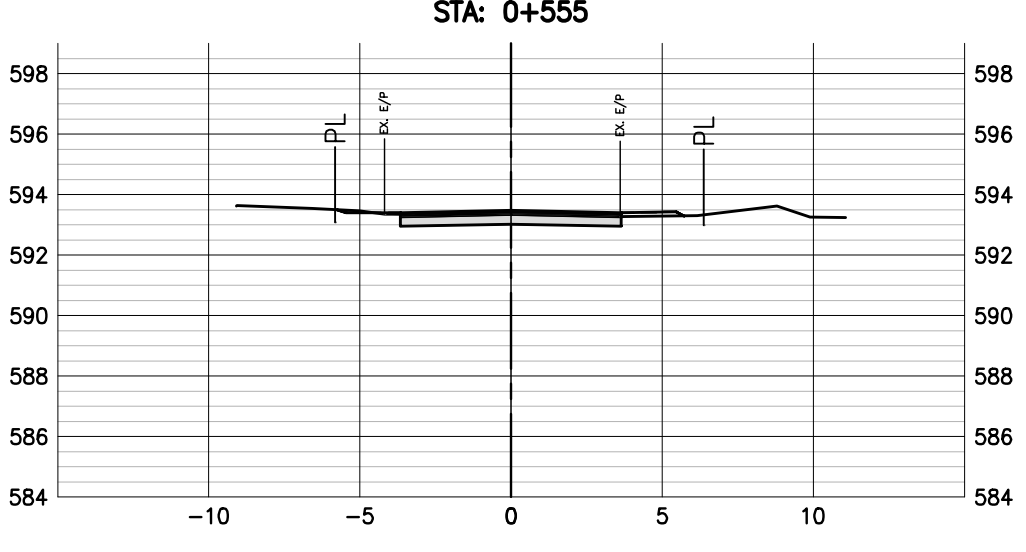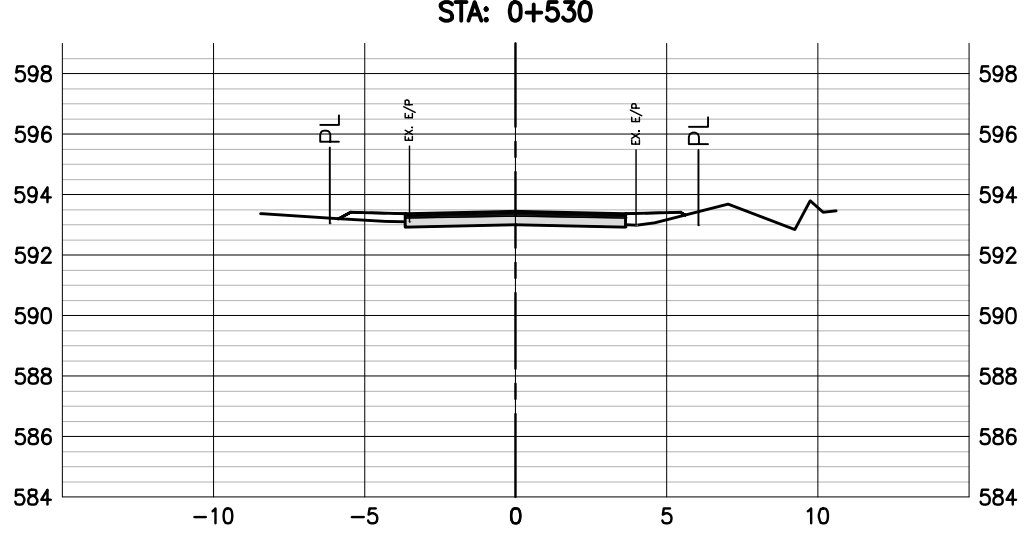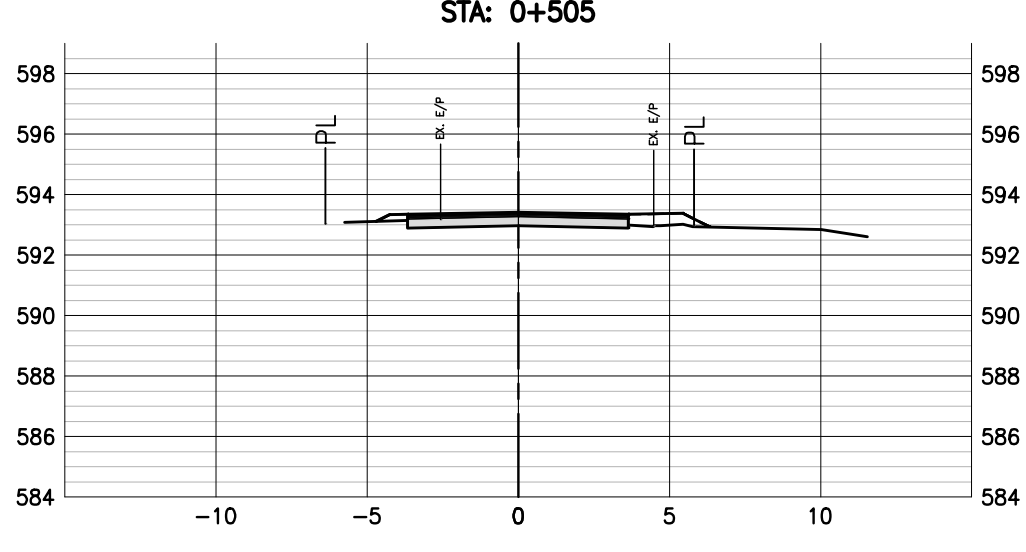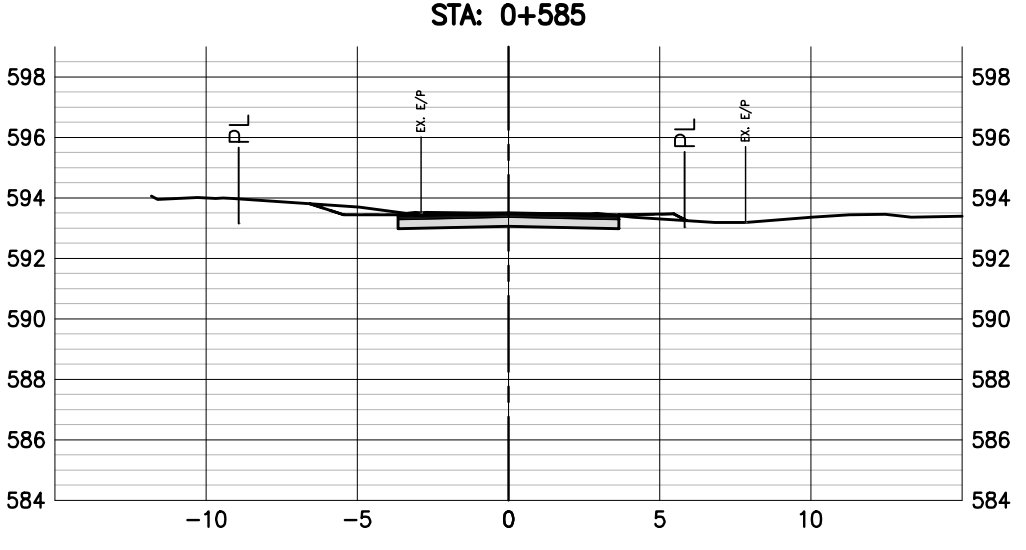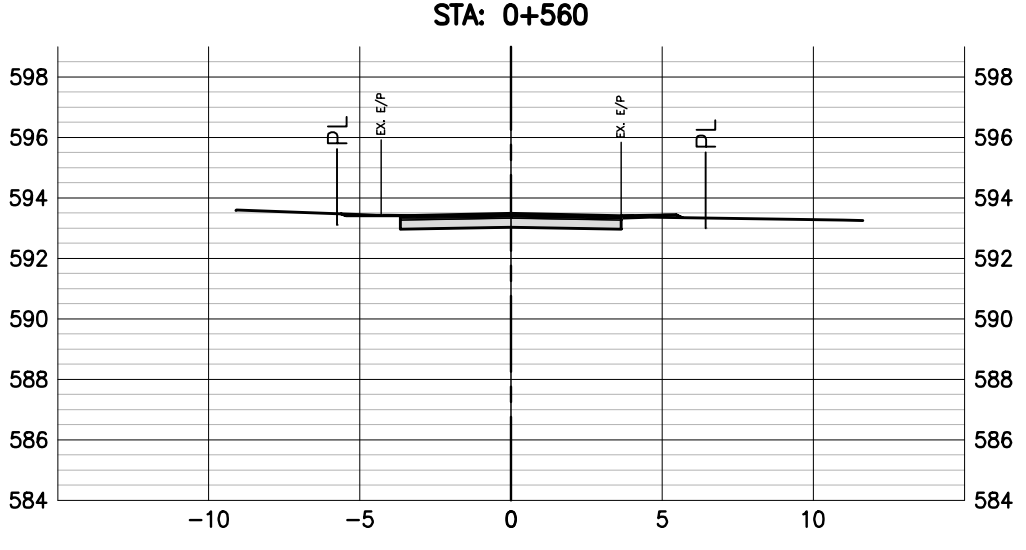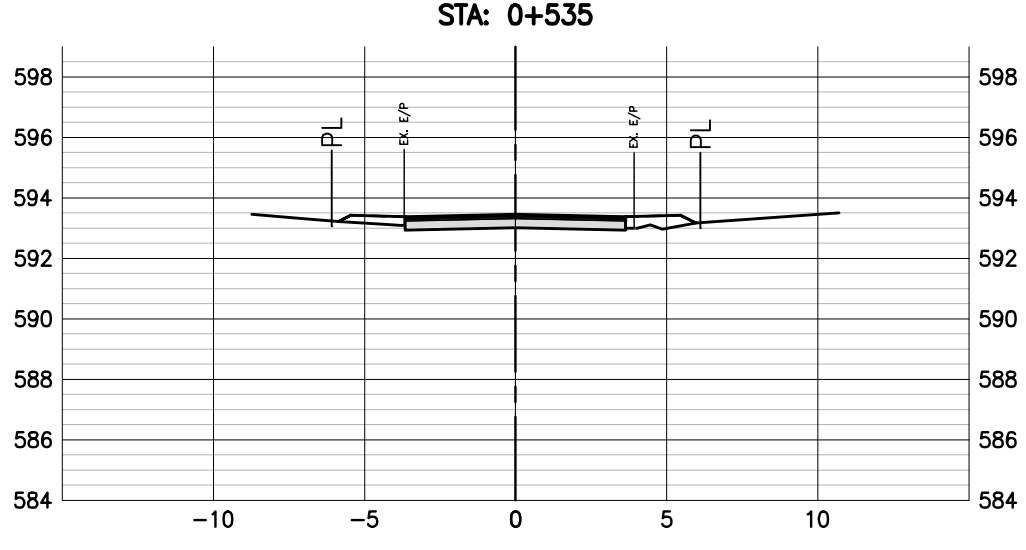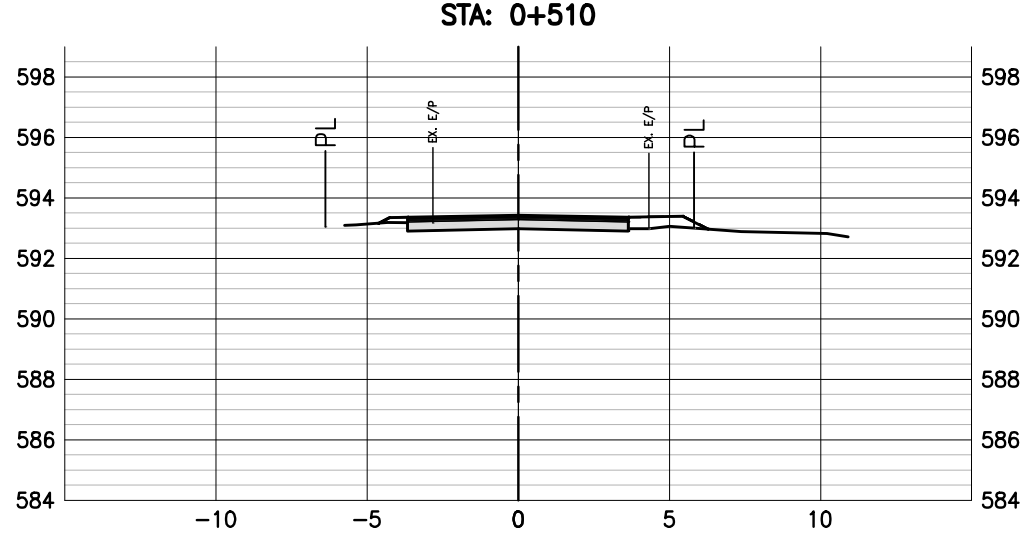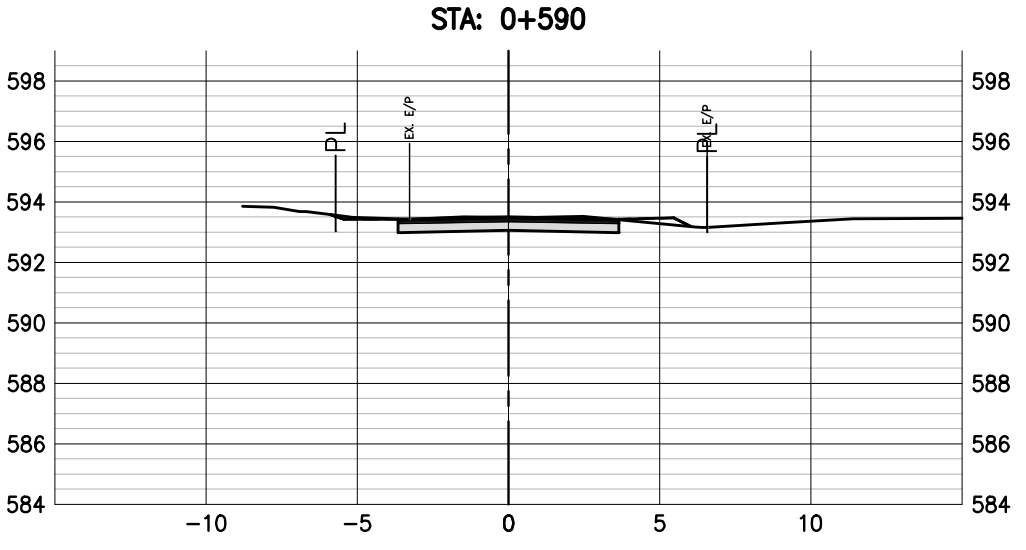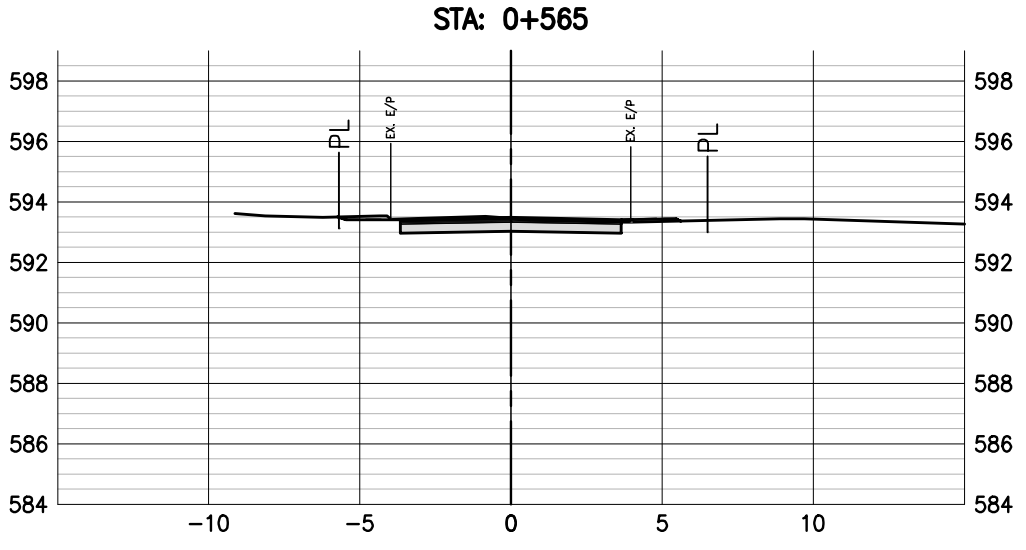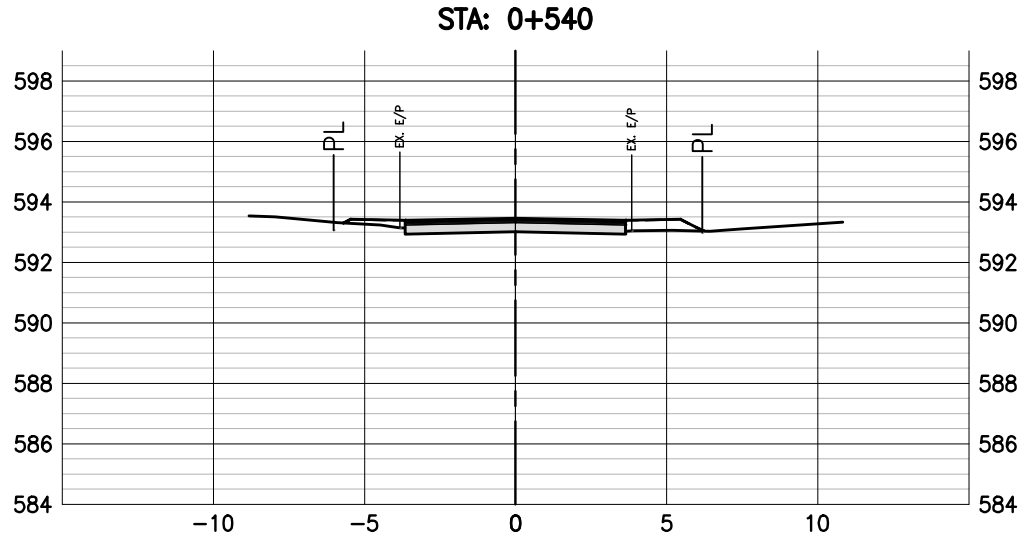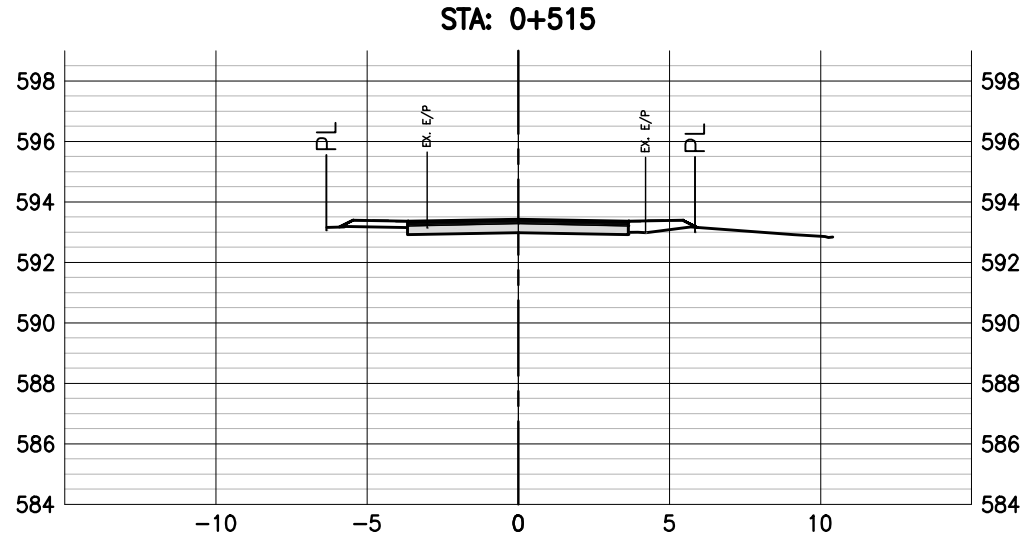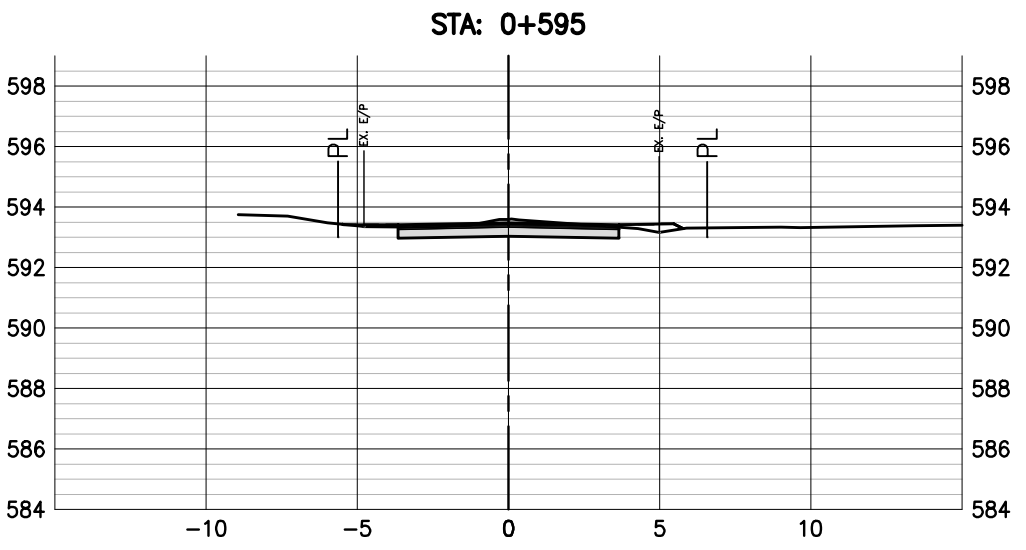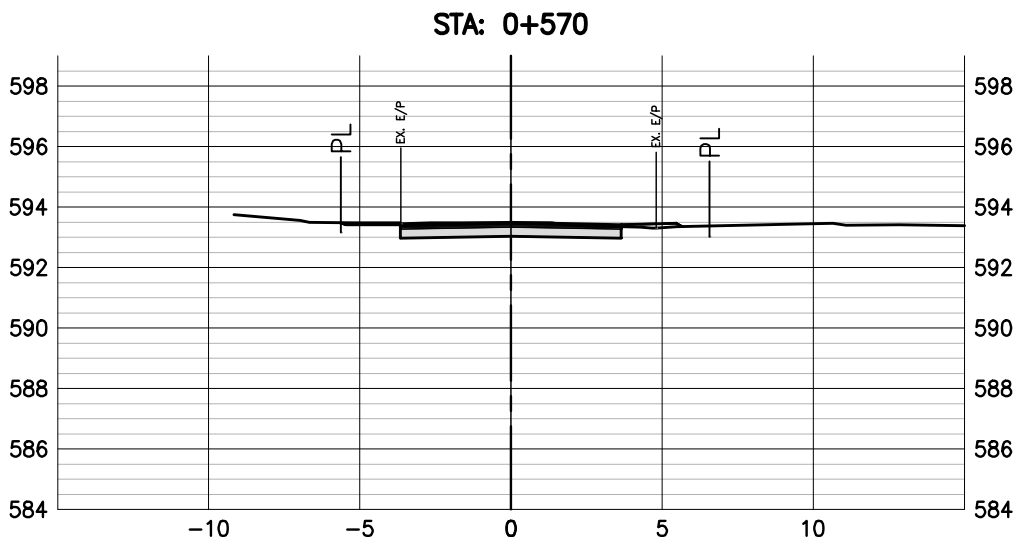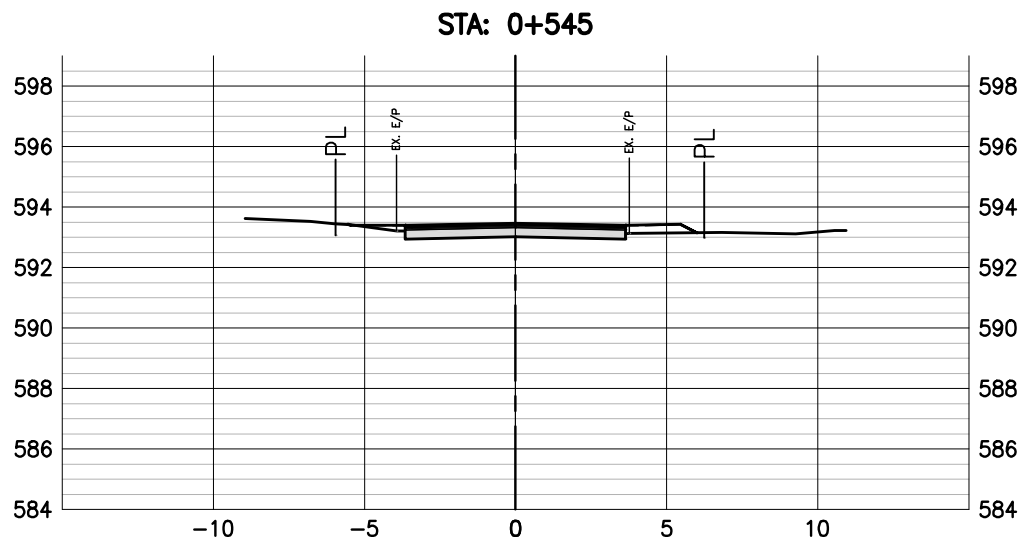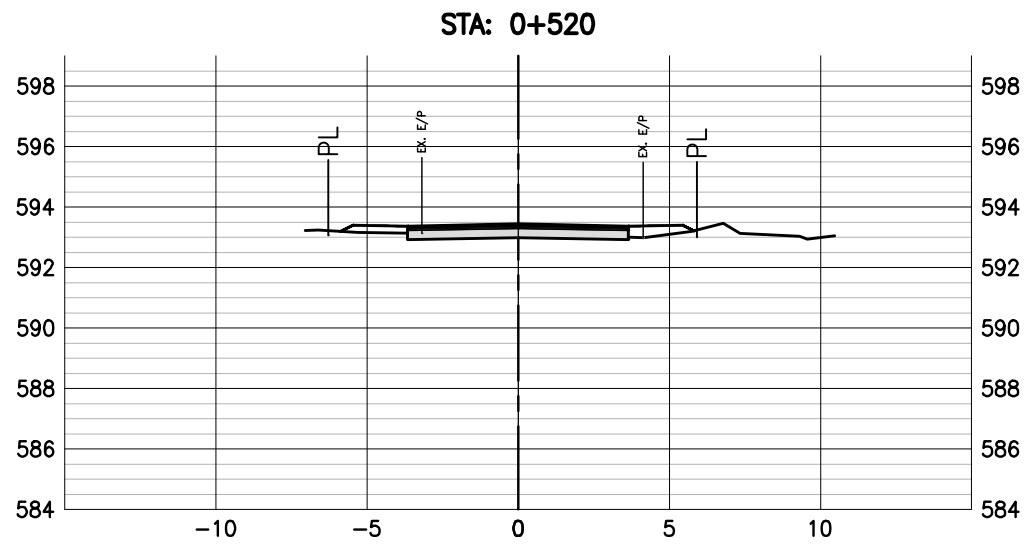

REFERENCE DRAWINGS		
DRAWING NO	DRAWING DESCRIPTION/TITLE	REF
-	-	1

Copyright © Allnorth Consultants Limited and affiliated companies. All rights reserved. The information contained in this document is the exclusive property of Allnorth Consultants Limited and affiliated companies and shall not be reproduced or disclosed, or communicated to any unauthorized person, or used in any other unauthorized manner, from whatsoever, without the express written permission of Allnorth Consultants Limited and affiliated companies.

0	21/10/28	ISSUED FOR TENDER	AC	NR
C	21/05/14	ISSUED FOR APPROVAL	MU	NR
B	21/02/12	ISSUED FOR PRELIMINARY DESIGN	EG	SD
A	21/01/12	ISSUED FOR PRELIMINARY REVIEW	EG	SD
REV	YY/MM/DD	DESCRIPTION	DRWN	APVD



CLIENT NO:	-	DRWN:	EG	DATE:	21/01/07
PROJECT NO:	2003153	DSGN:	EG	DATE:	21/01/07
DRAWING SIZE:	ANSI "D"	CHKD:	RF	DATE:	21/01/08
SCALE:	1:250	APVD:	NR	DATE:	21/01/12





















PROJECT:

**CANYON VIEW
ROAD & WATERMAIN
DESIGN**

TITLE:

CROSS SECTIONS

DWG NO:	2003153-CV-X06	REV:	0
---------	----------------	------	---

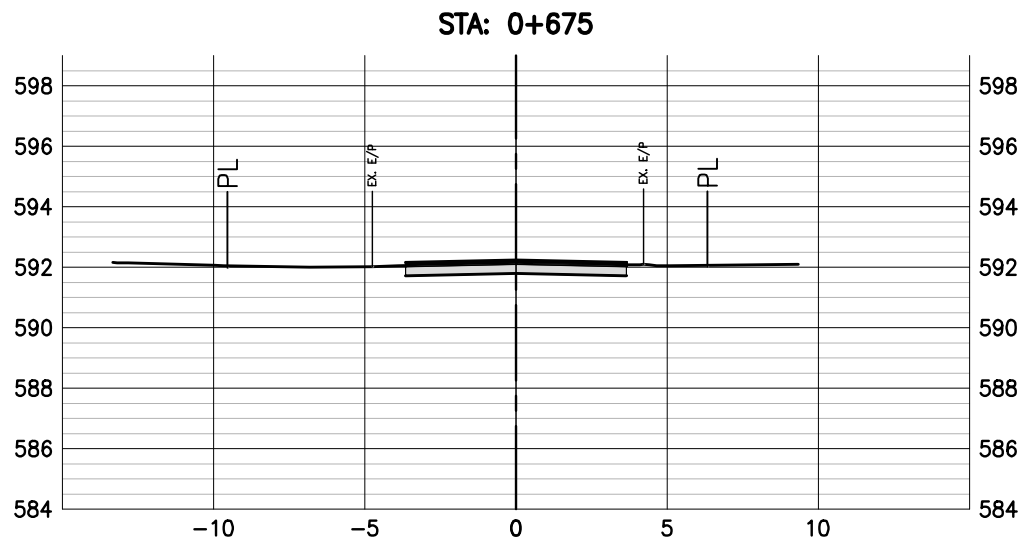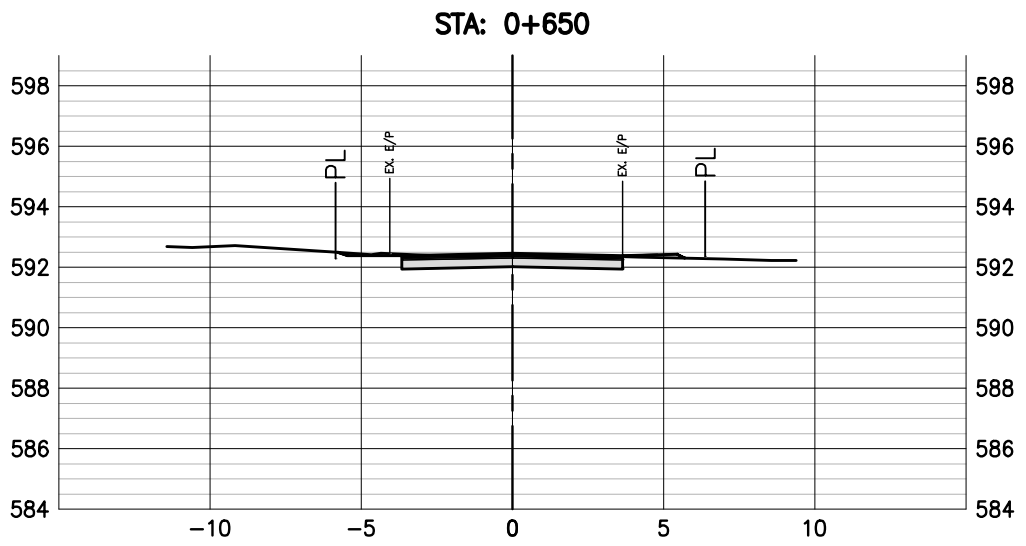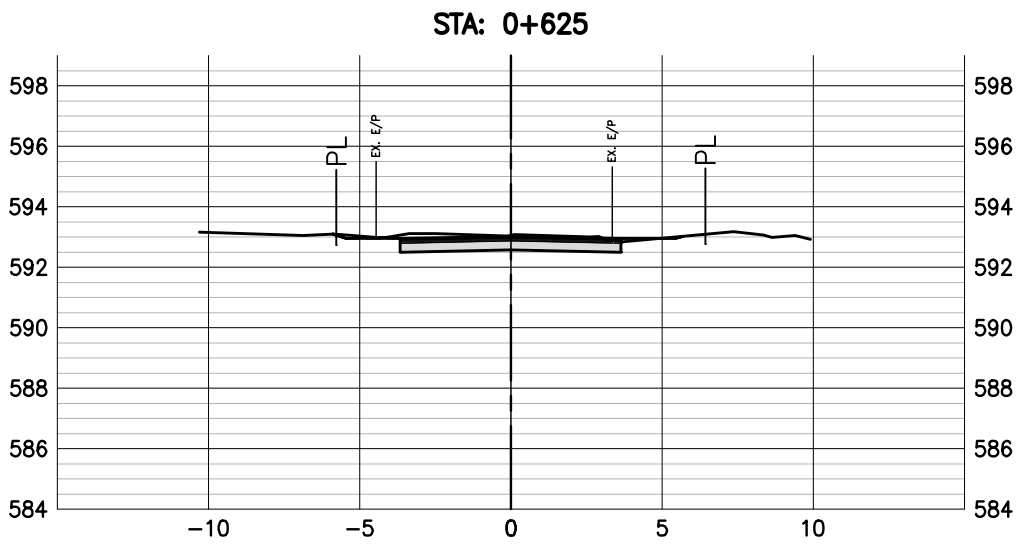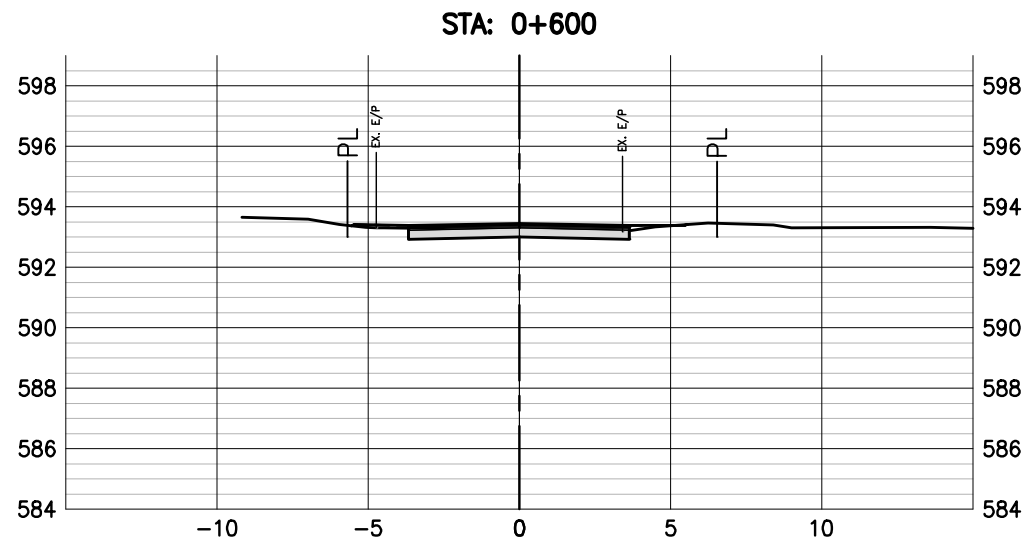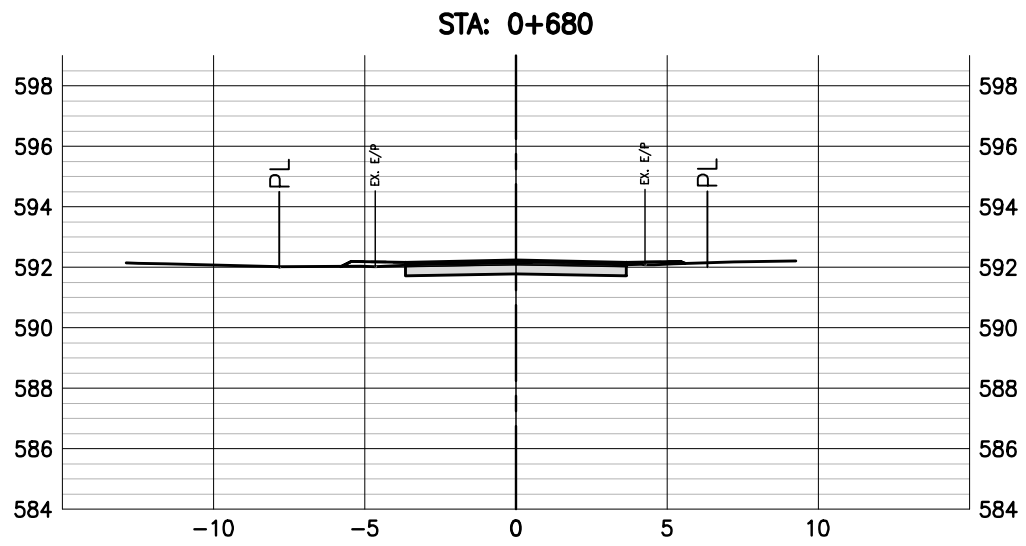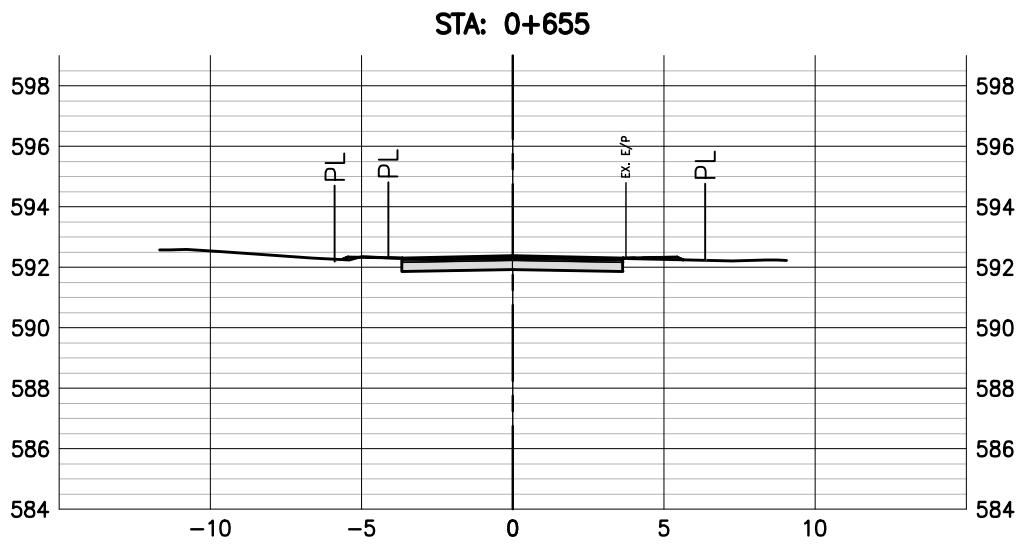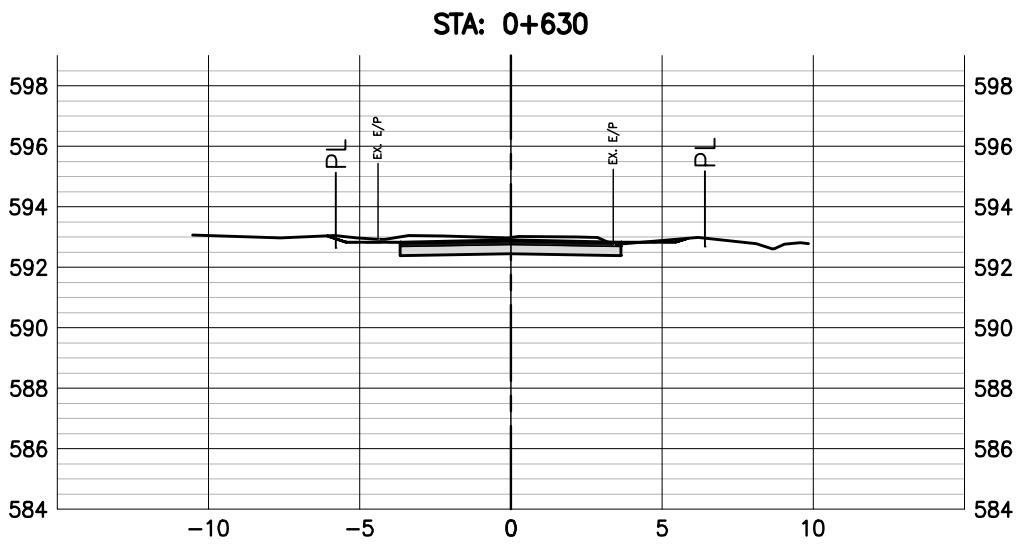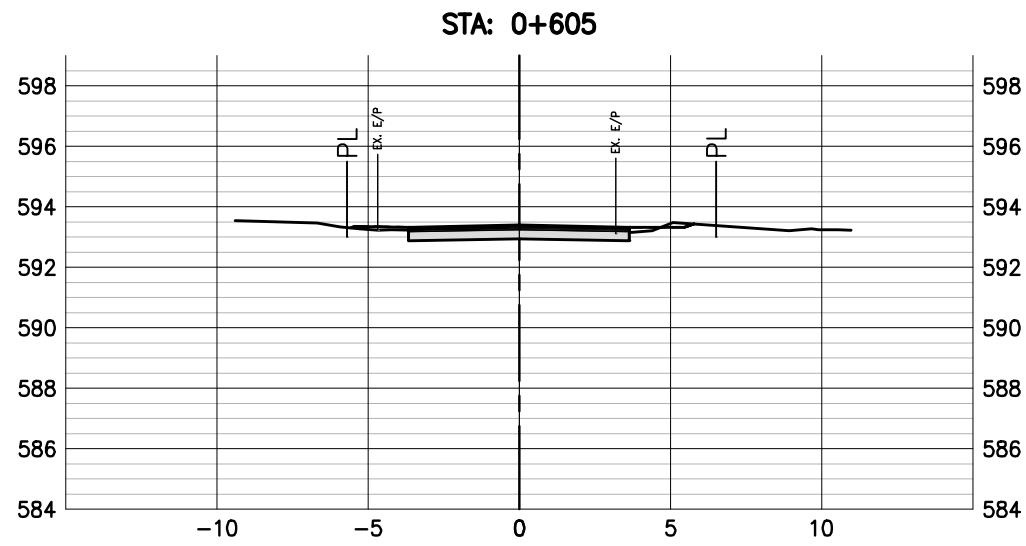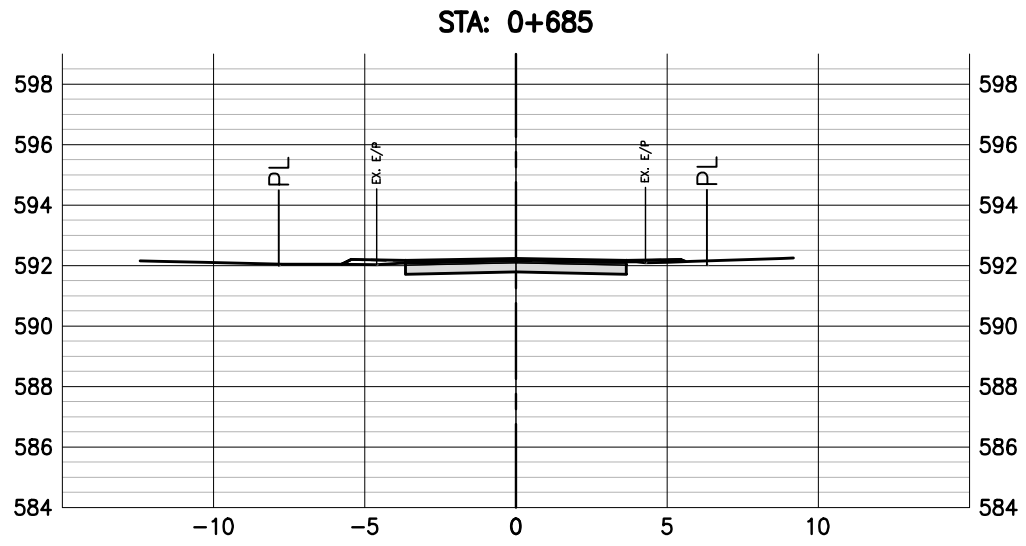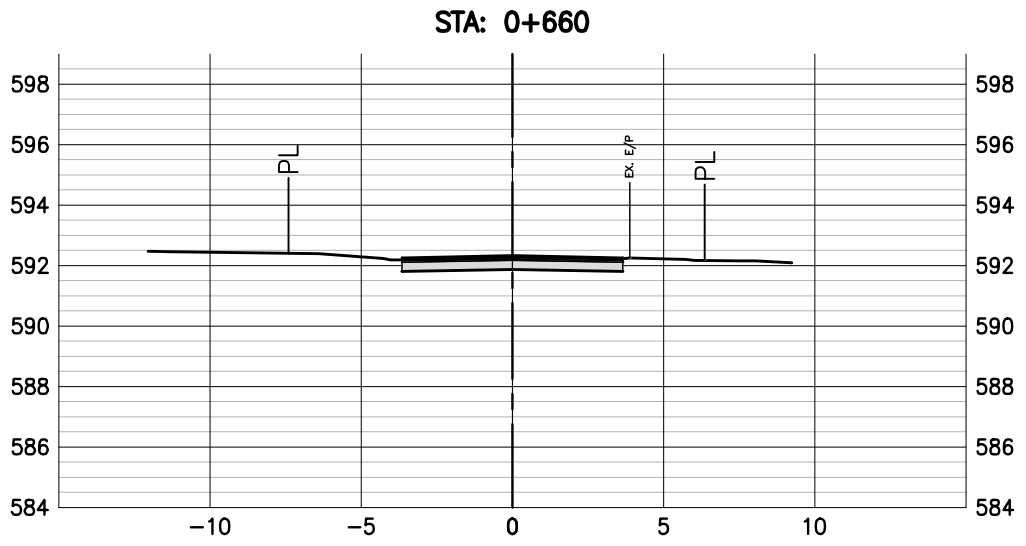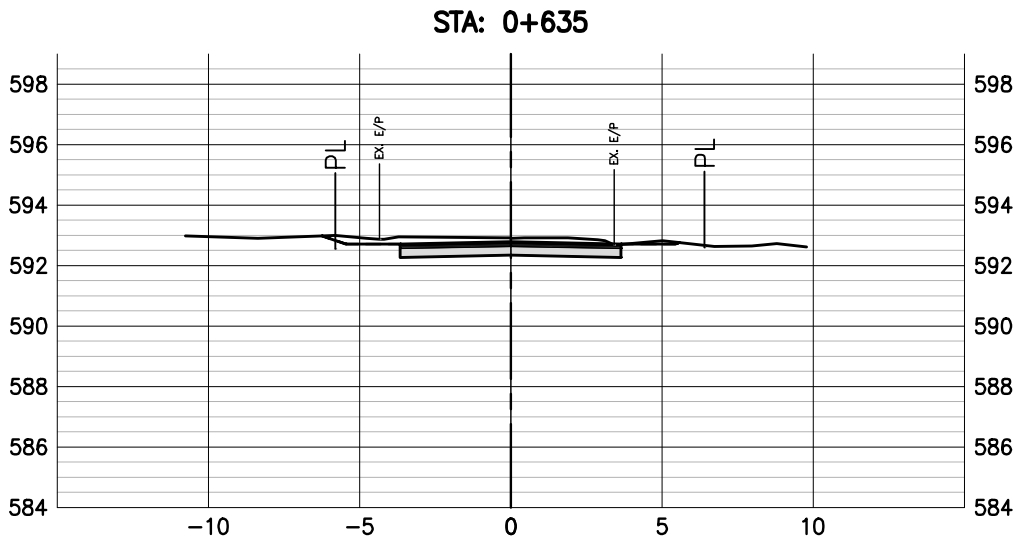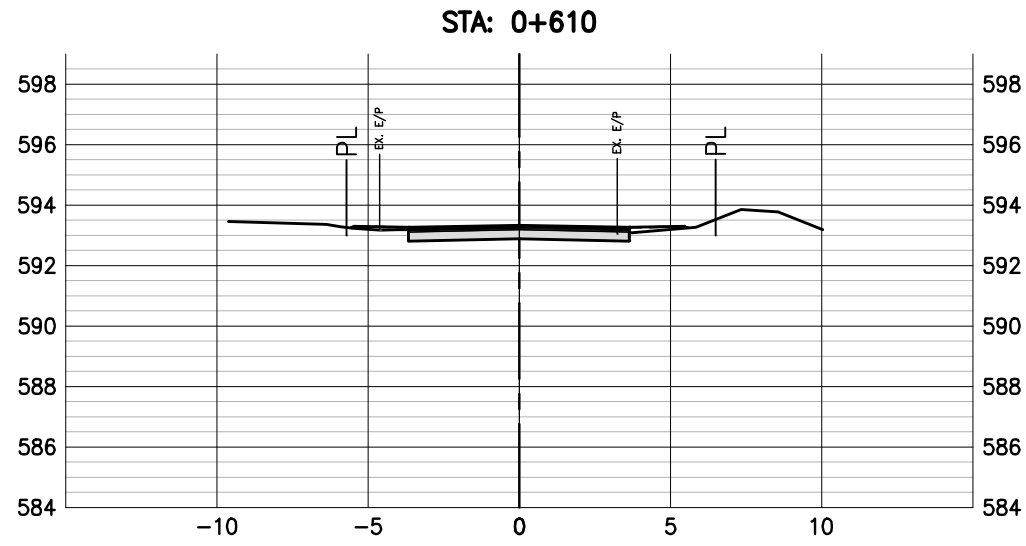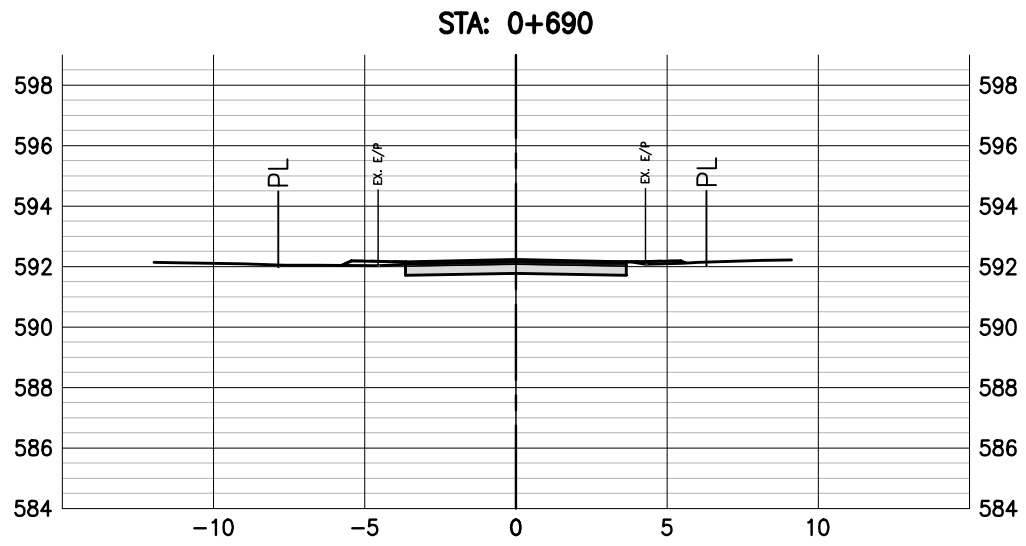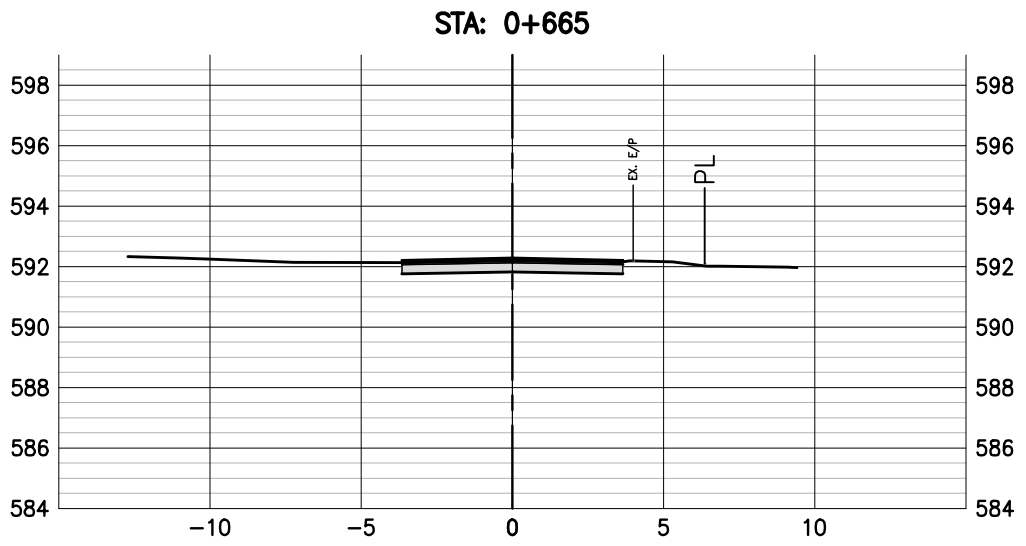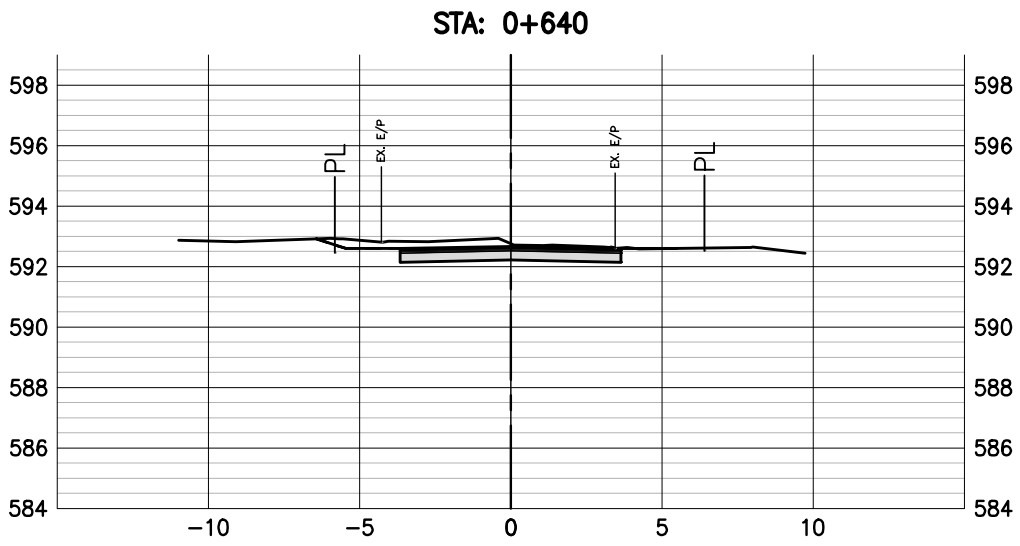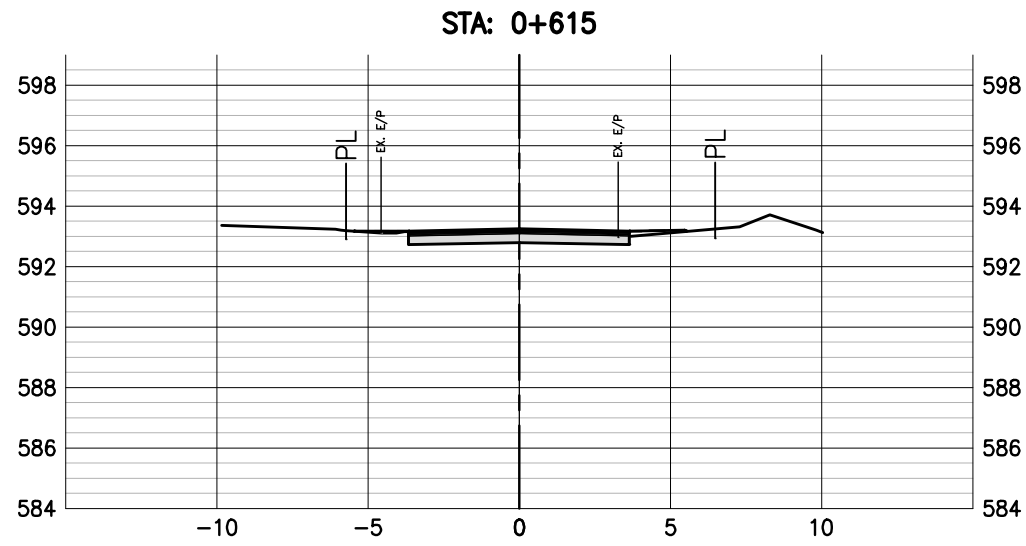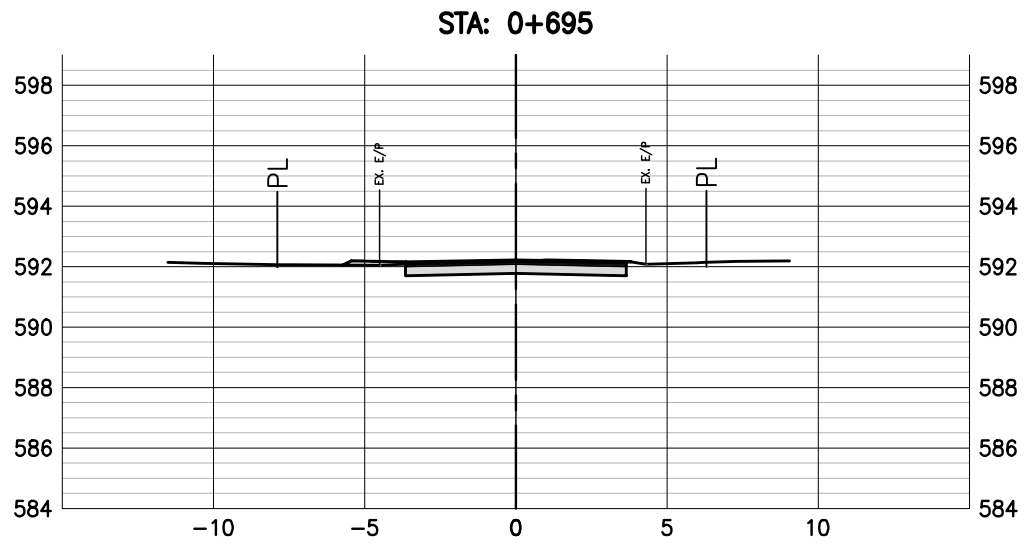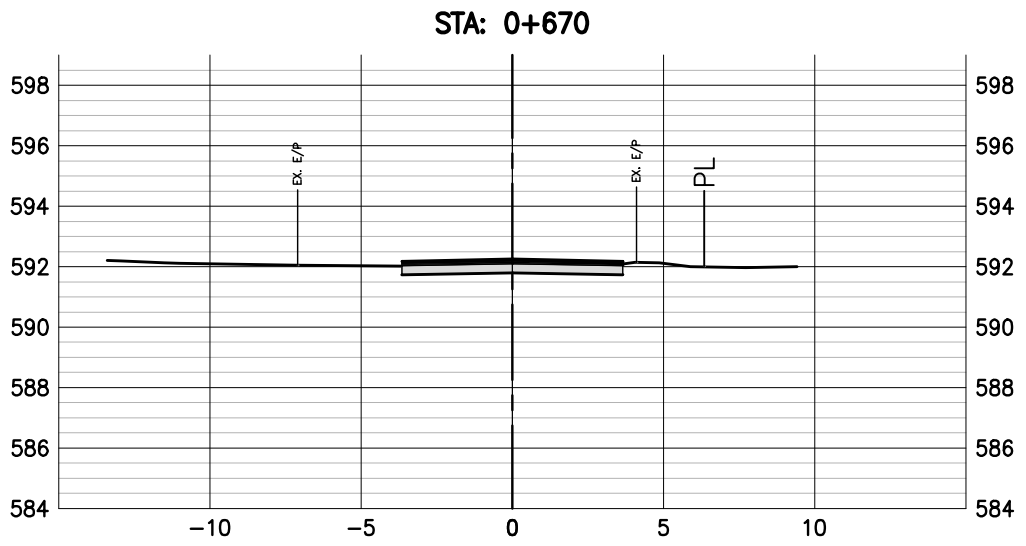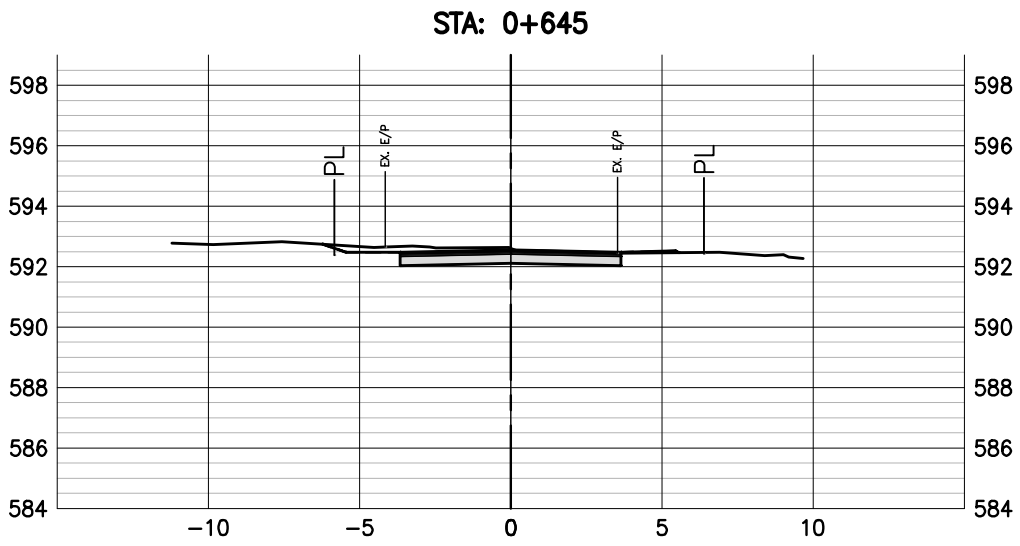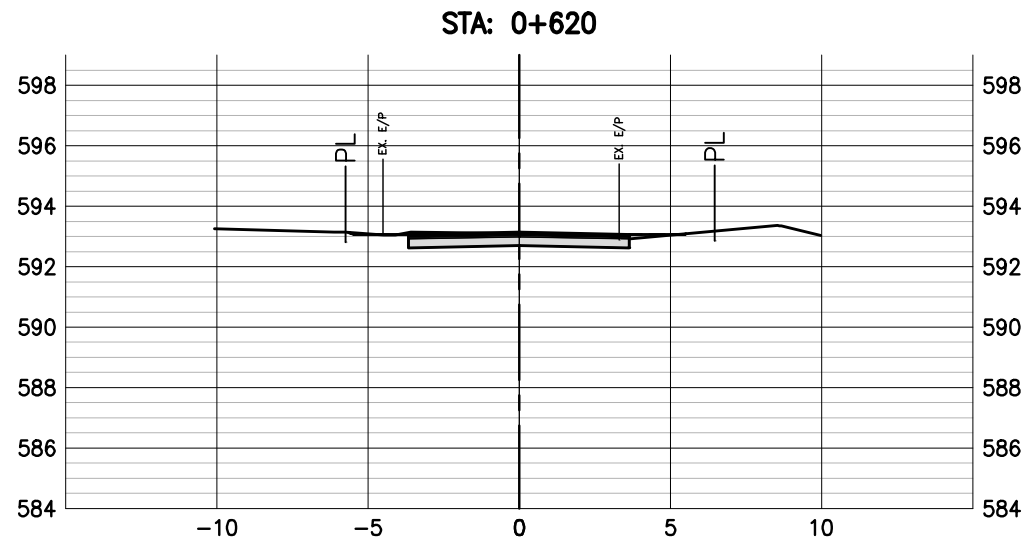

REFERENCE DRAWINGS		
DRAWING NO	DRAWING DESCRIPTION/TITLE	REF
-	-	1

Copyright © Allnorth Consultants Limited and affiliated companies. All rights reserved. The information contained in this document is the exclusive property of Allnorth Consultants Limited and affiliated companies and shall not be reproduced or disclosed, or communicated to any unauthorized person, or used in any other unauthorized manner, from whatsoever, without the express written permission of Allnorth Consultants Limited and affiliated companies.

0	21/10/28	ISSUED FOR TENDER	AC	NR	
C	21/05/14	ISSUED FOR APPROVAL	MU	NR	
B	21/02/12	ISSUED FOR PRELIMINARY DESIGN	EG	SD	
A	21/01/12	ISSUED FOR PRELIMINARY REVIEW	EG	SD	
REV	YY/MM/DD	DESCRIPTION	DRWN	APVD	

CLIENT:



CLIENT NO:	-	DRWN:	EG	DATE:	21/01/07
PROJECT NO:	2003153	DSGN:	EG	DATE:	21/01/07
DRAWING SIZE:	ANSI "D"	CHKD:	RF	DATE:	21/01/08
SCALE:	1:250	APVD:	NR	DATE:	21/01/12





















PROJECT:

CANYON VIEW ROAD & WATERMAIN DESIGN

TITLE:

CROSS SECTIONS

DWG NO:	2003153-CV-X07	REV:	0
---------	----------------	------	---

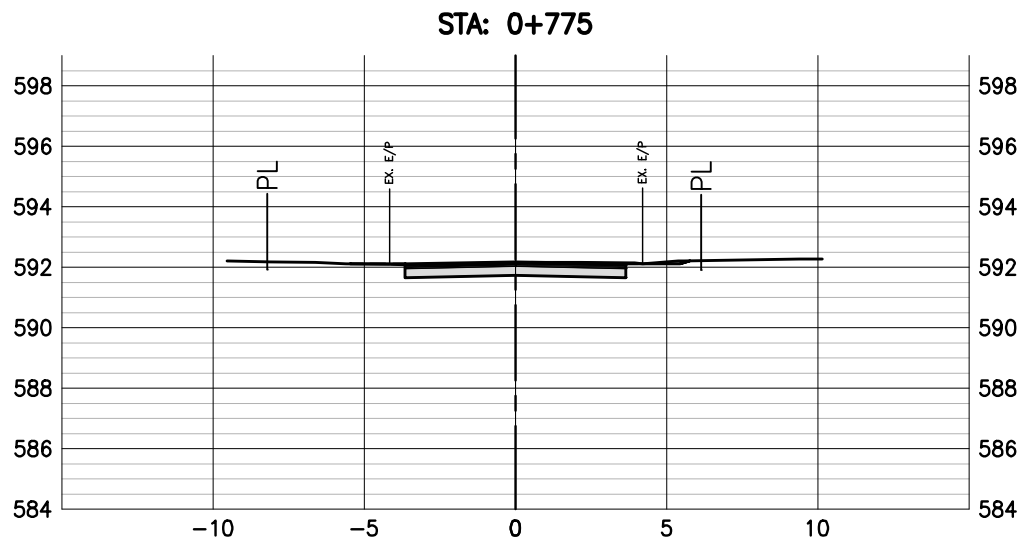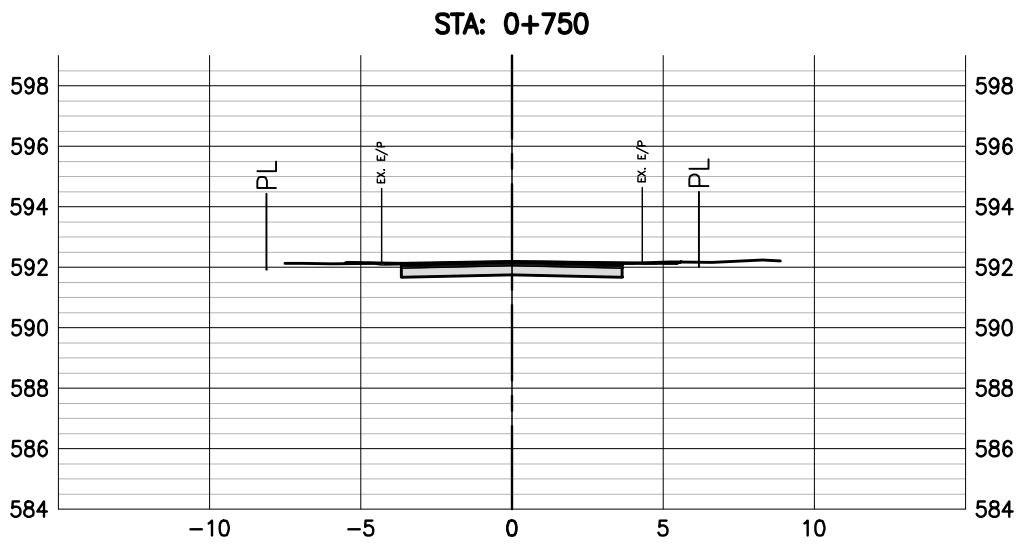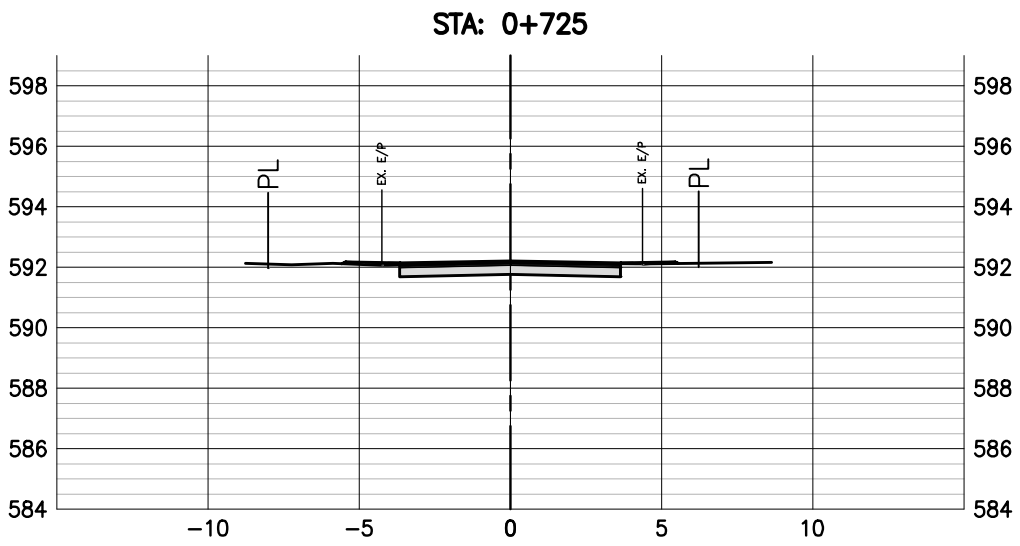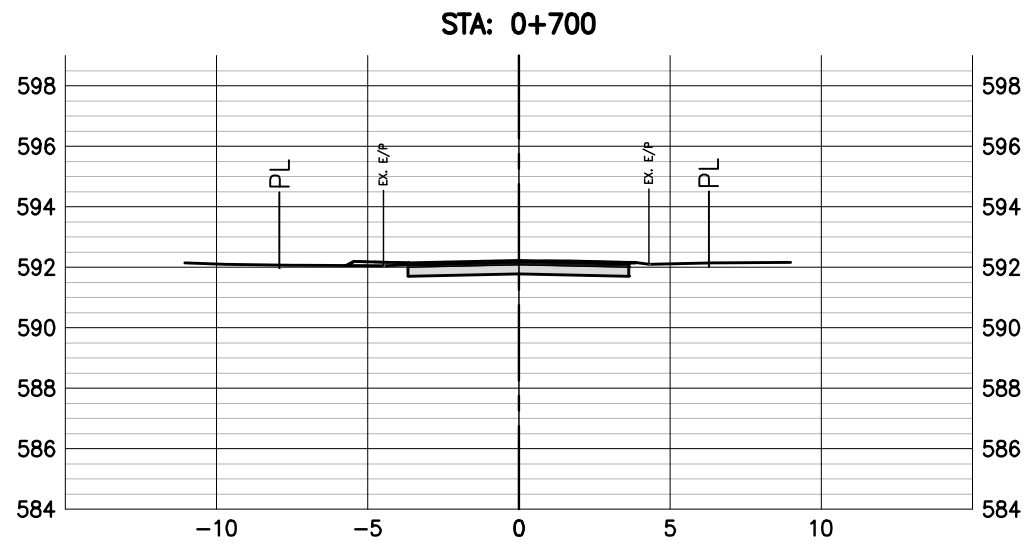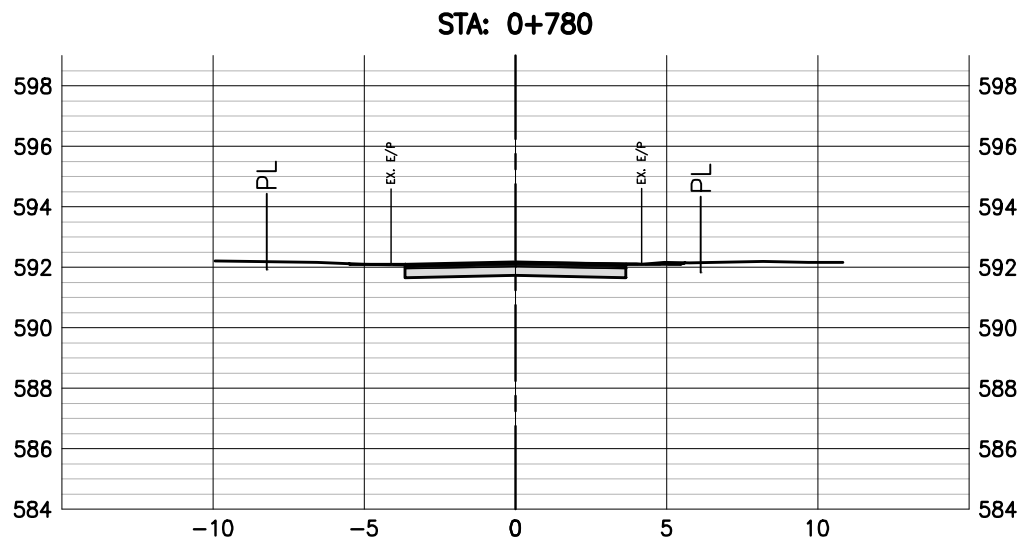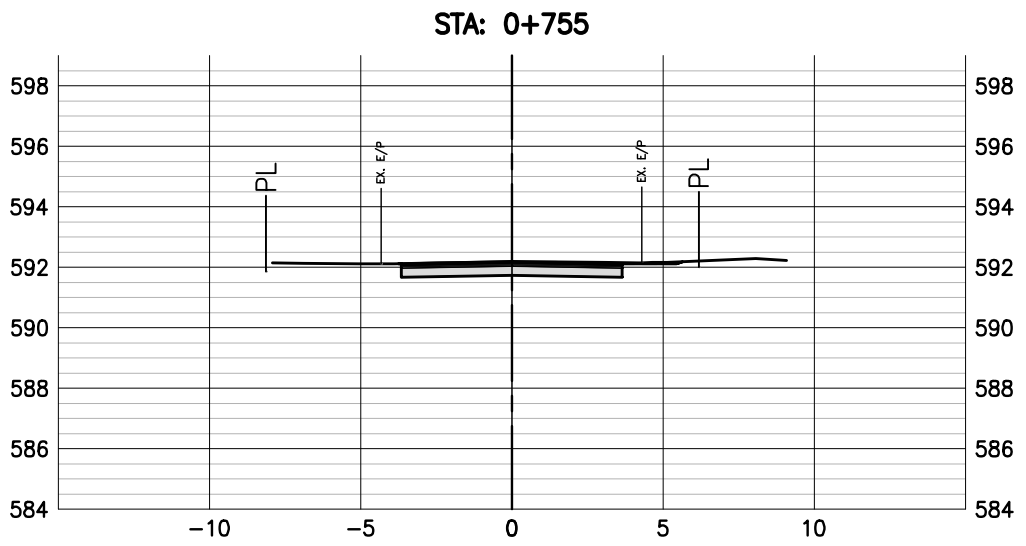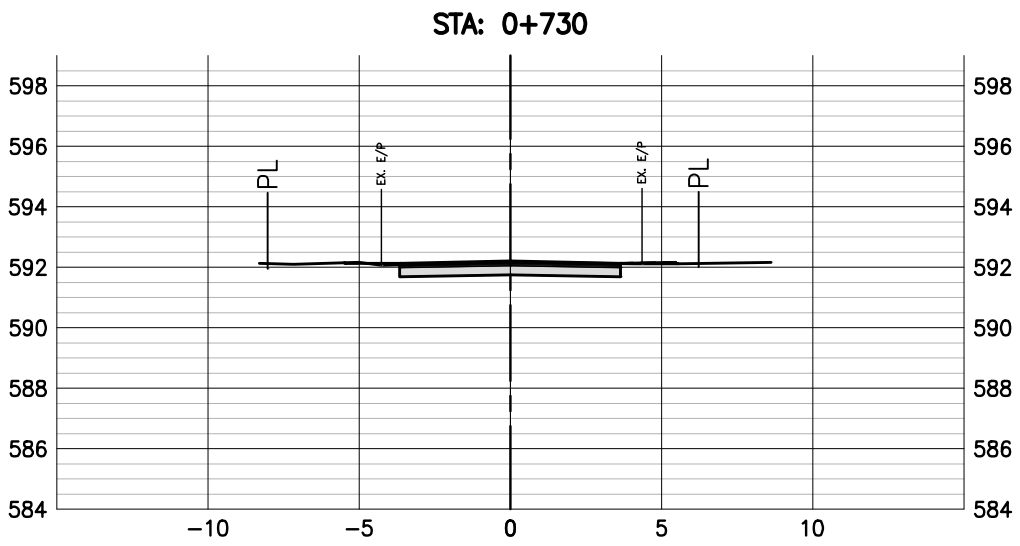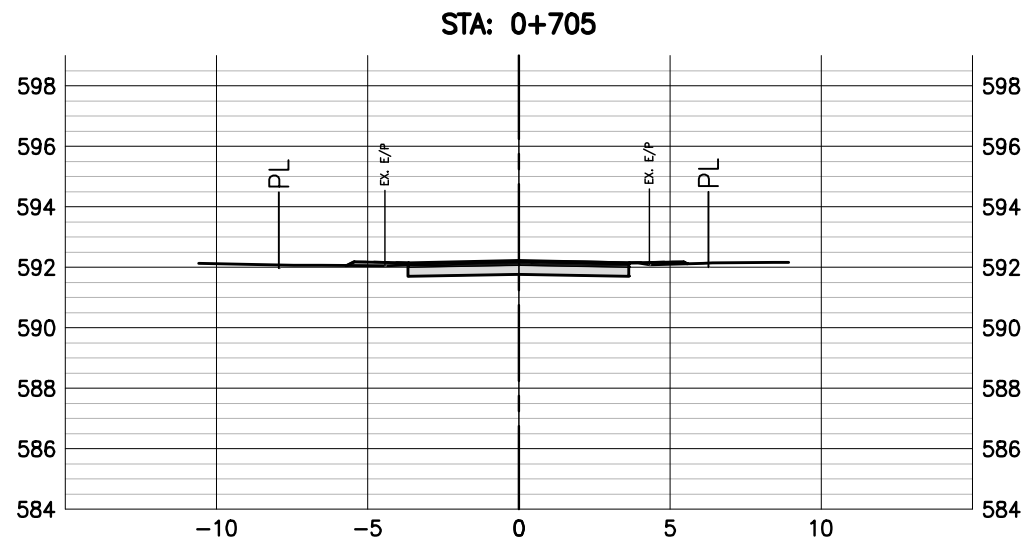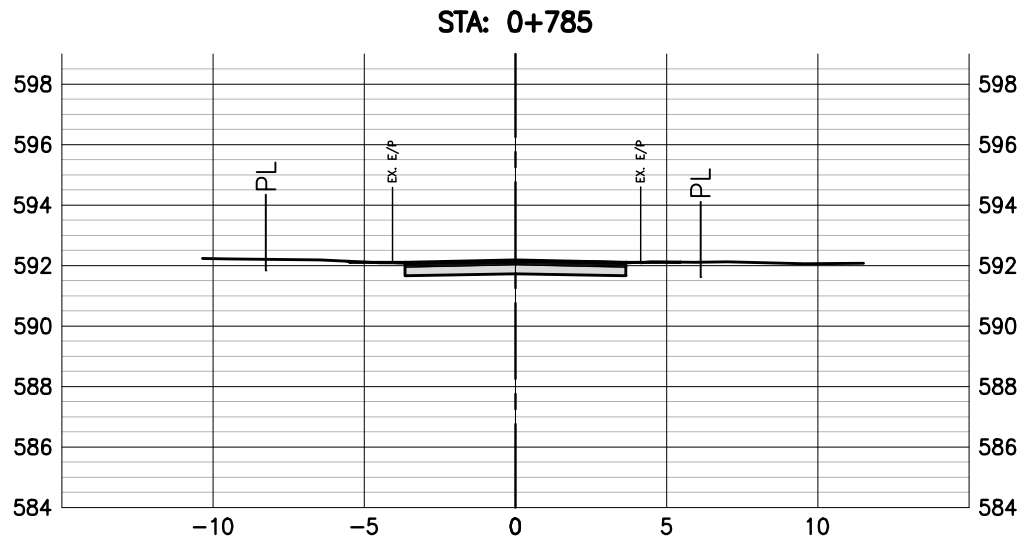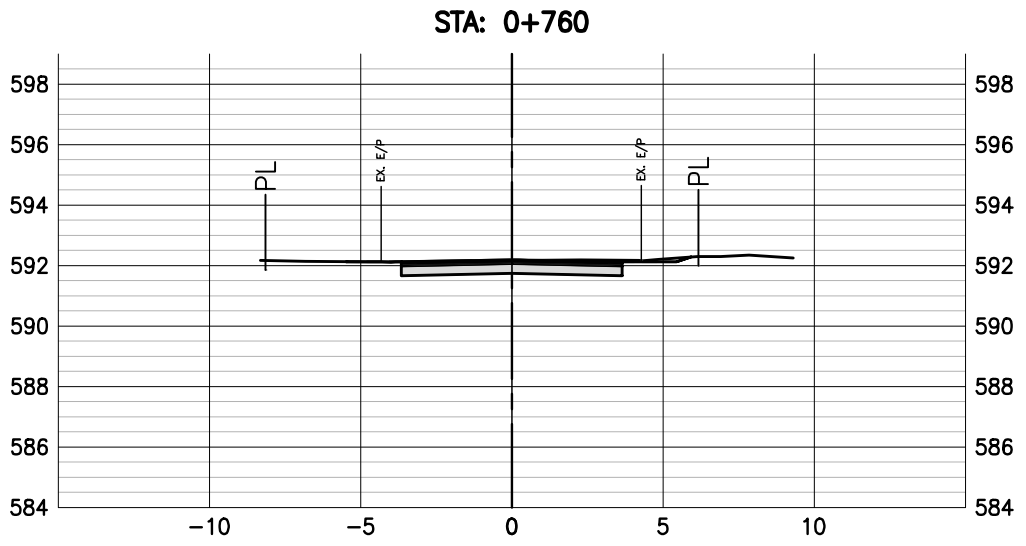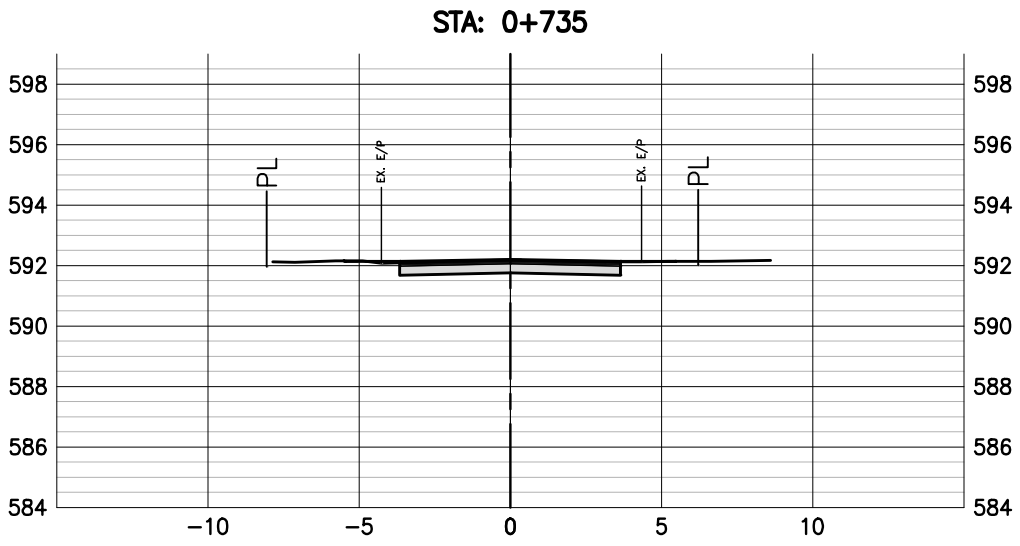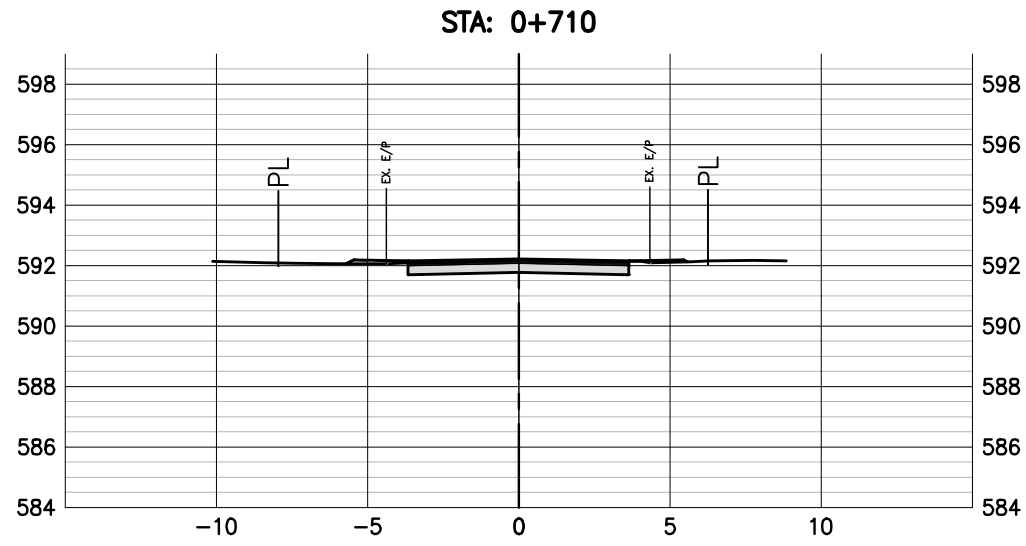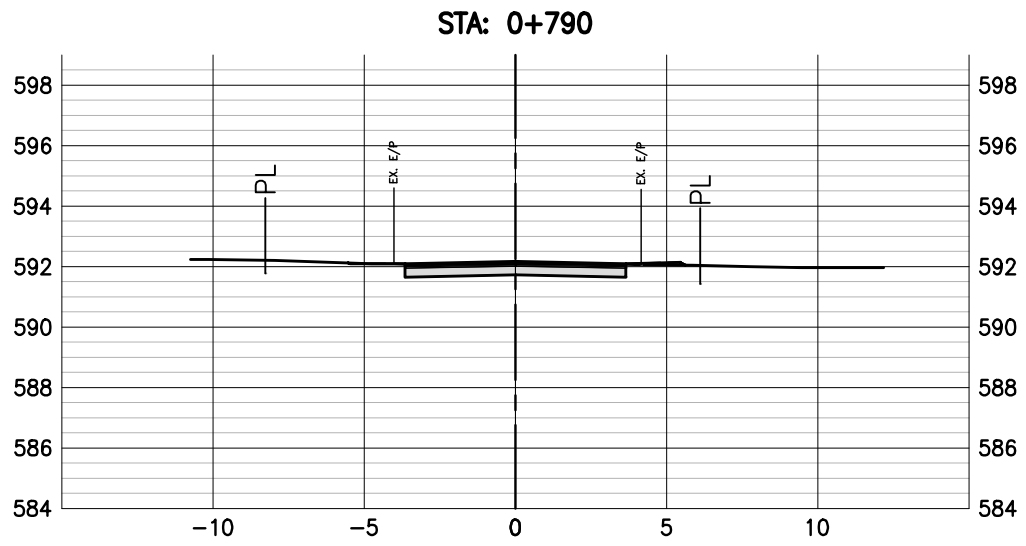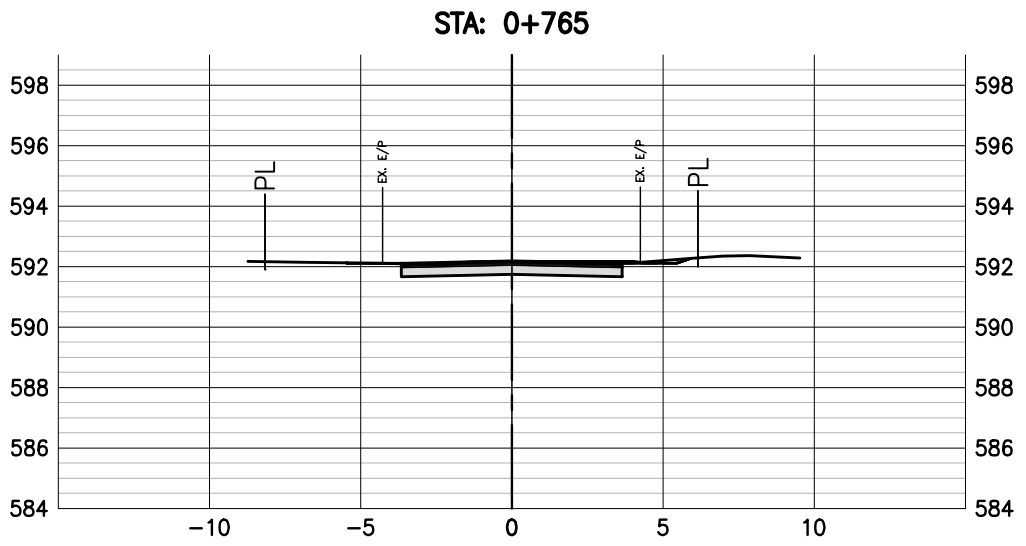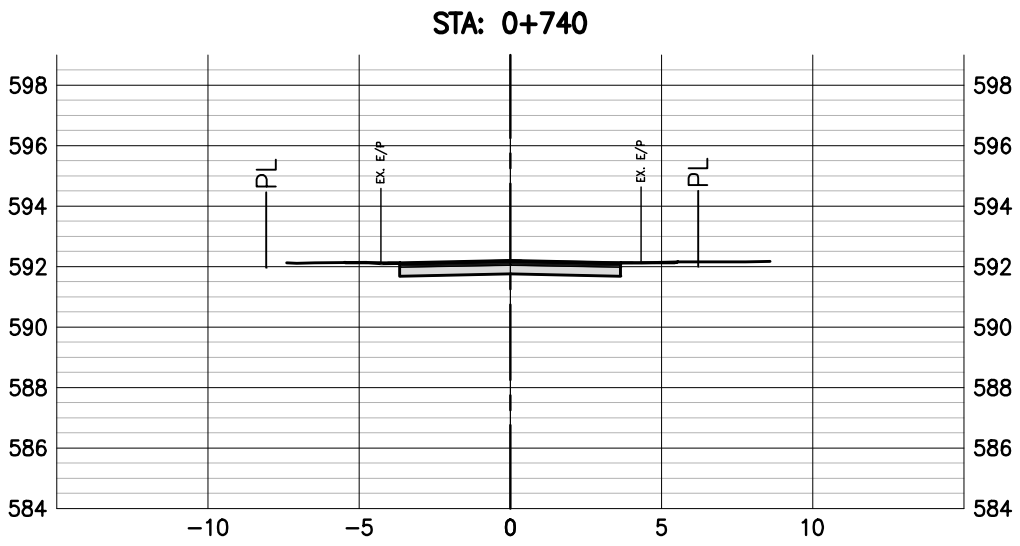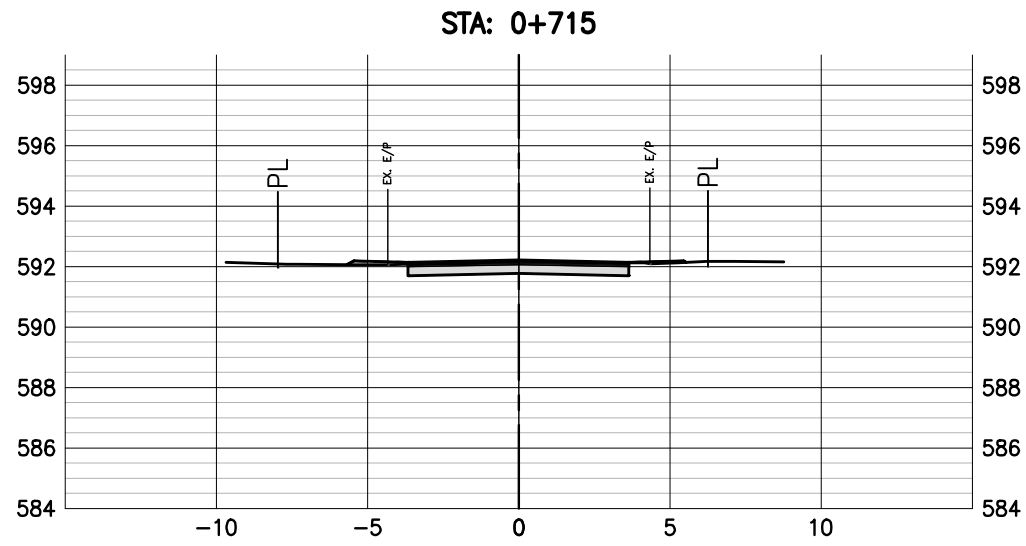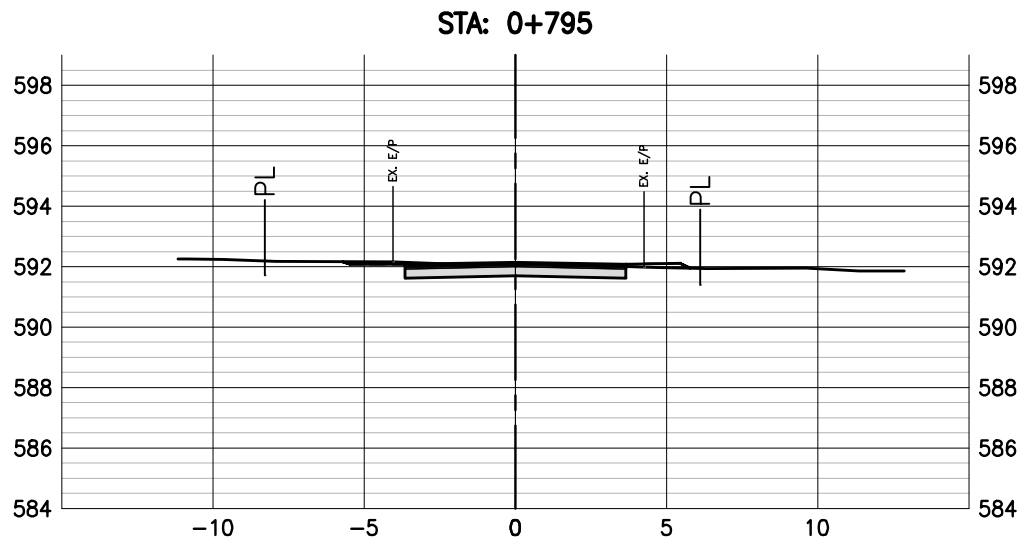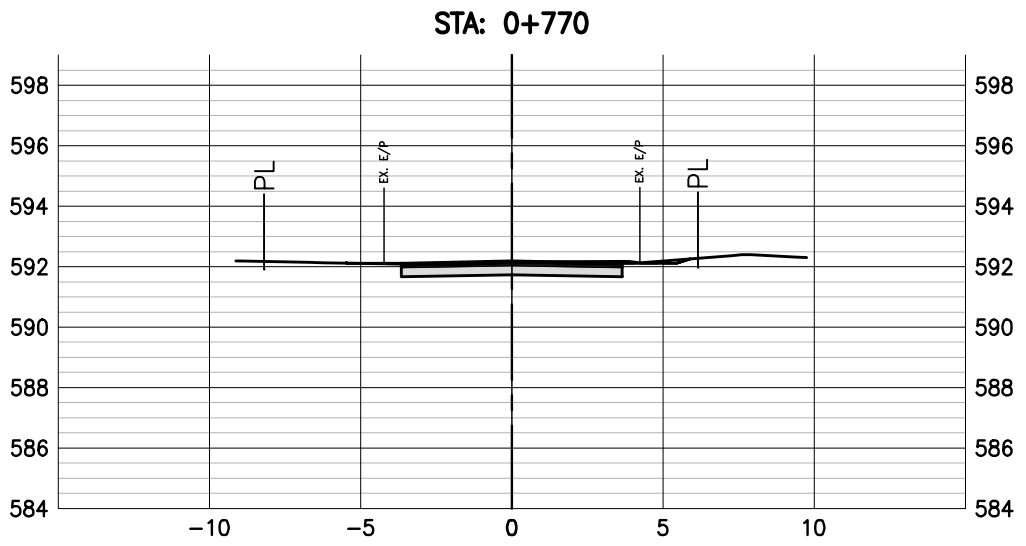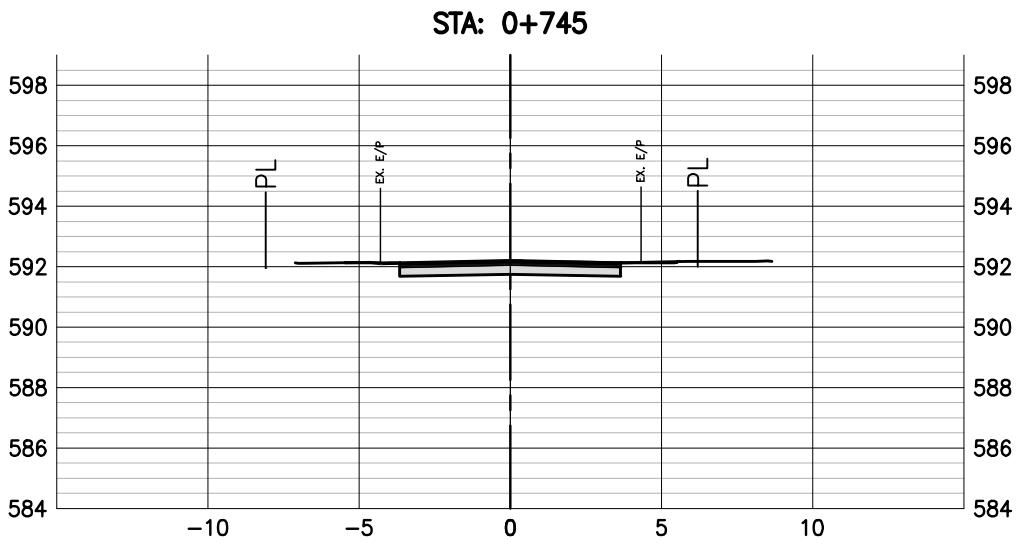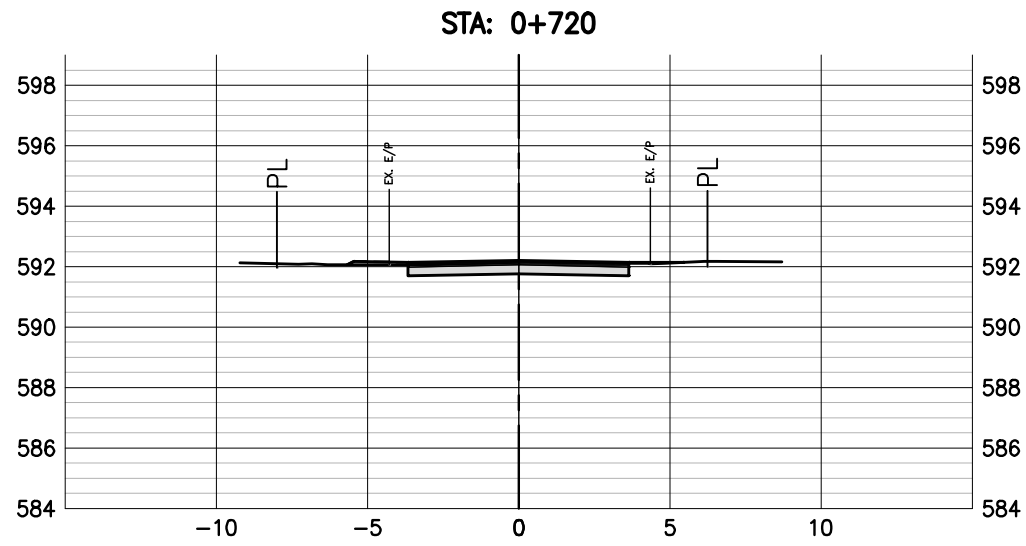

REFERENCE DRAWINGS		
DRAWING NO	DRAWING DESCRIPTION/TITLE	REF
-	-	1

Copyright © Allnorth Consultants Limited and affiliated companies. All rights reserved. The information contained in this document is the exclusive property of Allnorth Consultants Limited and affiliated companies and shall not be reproduced or disclosed, or communicated to any unauthorized person, or used in any other unauthorized manner, from whatsoever, without the express written permission of Allnorth Consultants Limited and affiliated companies.

0	21/10/28	ISSUED FOR TENDER	AC	NR	
C	21/05/14	ISSUED FOR APPROVAL	MU	NR	
B	21/02/12	ISSUED FOR PRELIMINARY DESIGN	EG	SD	
A	21/01/12	ISSUED FOR PRELIMINARY REVIEW	EG	SD	
REV	YY/MM/DD	DESCRIPTION	DRWN	APVD	

CLIENT:



CLIENT NO:	-	DRWN:	EG	DATE:	21/01/07
PROJECT NO:	2003153	DSGN:	EG	DATE:	21/01/07
DRAWING SIZE:	ANSI "D"	CHKD:	RF	DATE:	21/01/08
SCALE:	1:250	APVD:	NR	DATE:	21/01/12





















PROJECT:

CANYON VIEW ROAD & WATERMAIN DESIGN

TITLE:

CROSS SECTIONS

DWG NO:	2003153-CV-X08	REV:	0
---------	----------------	------	---

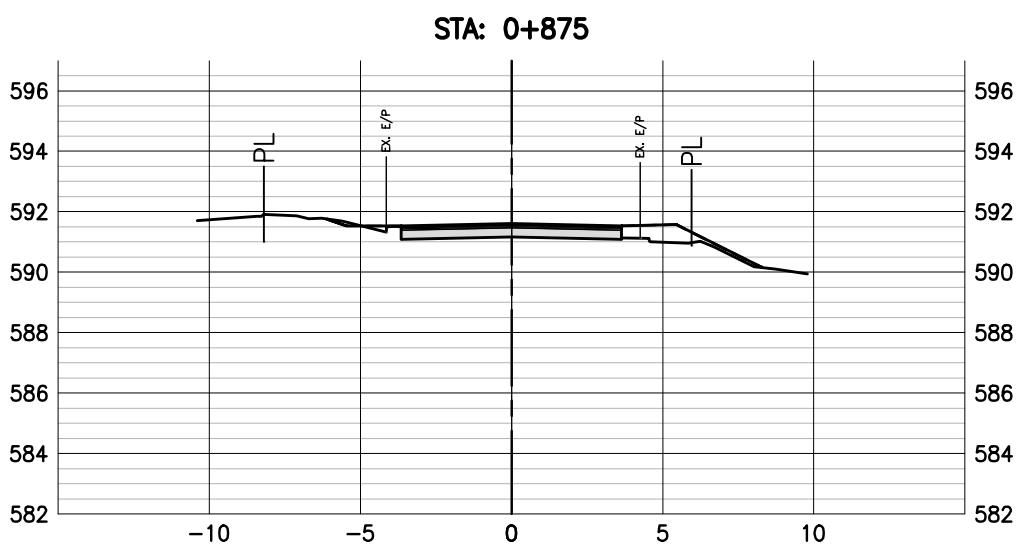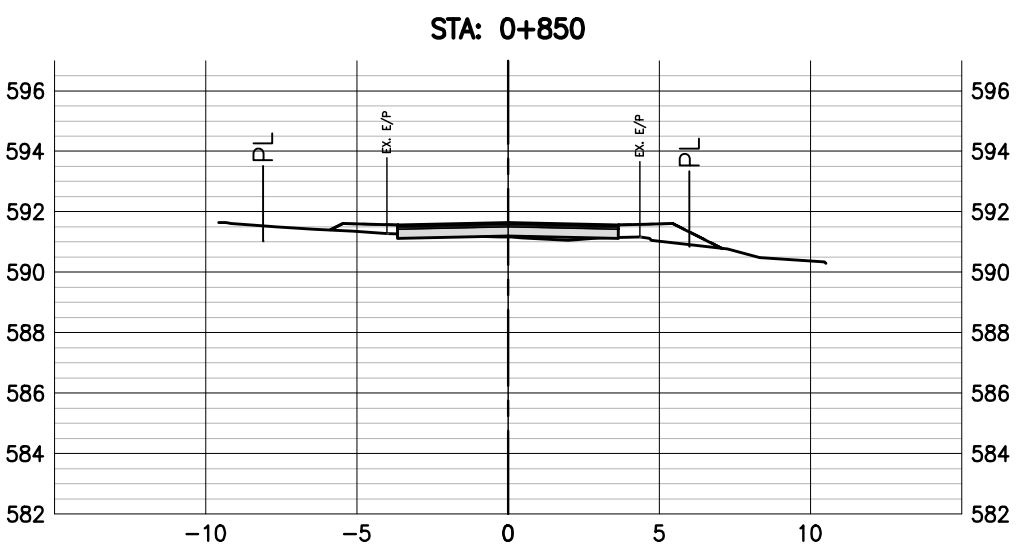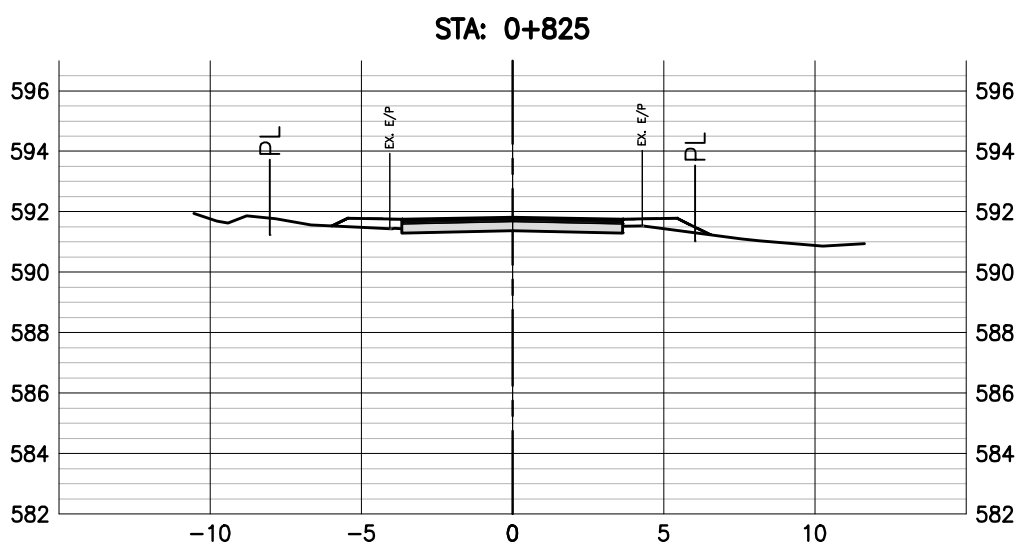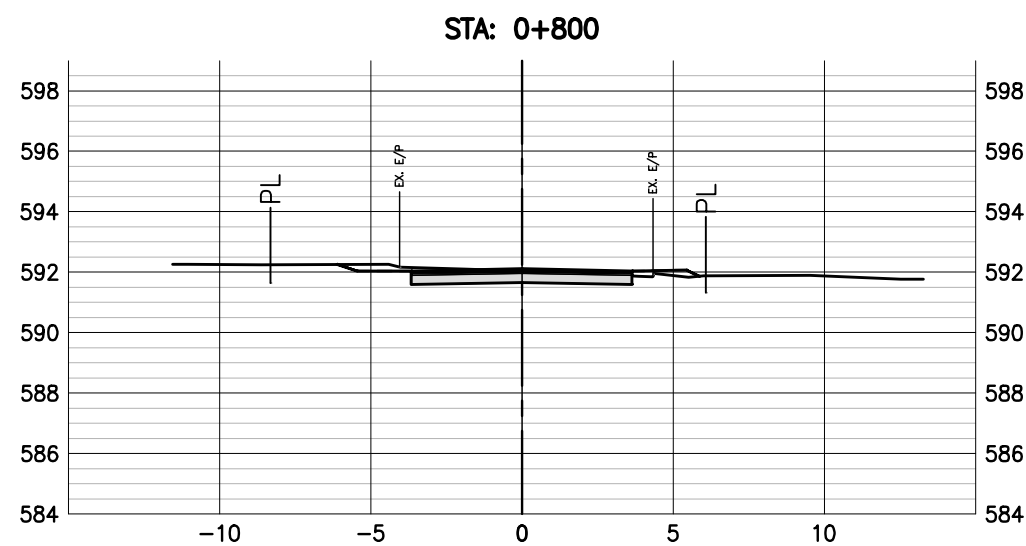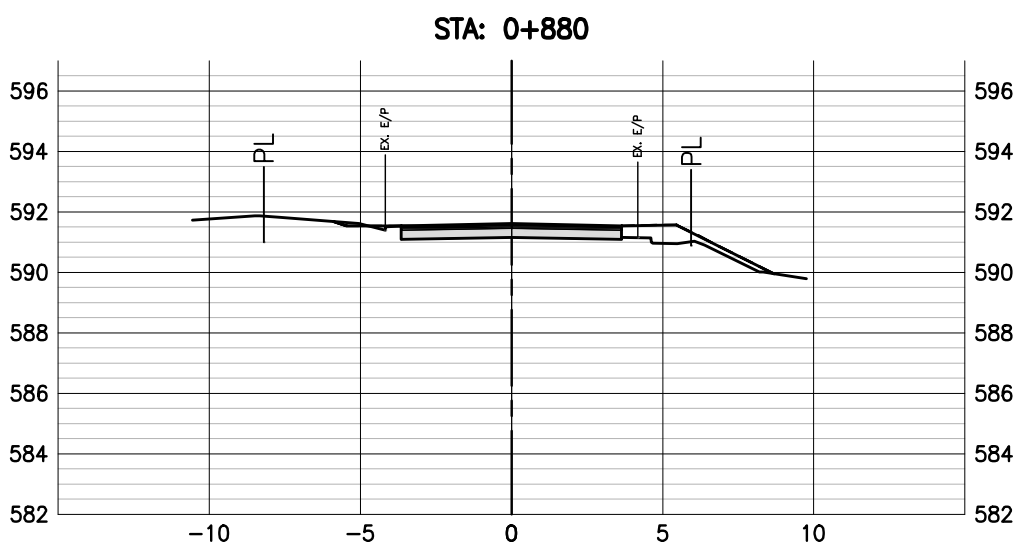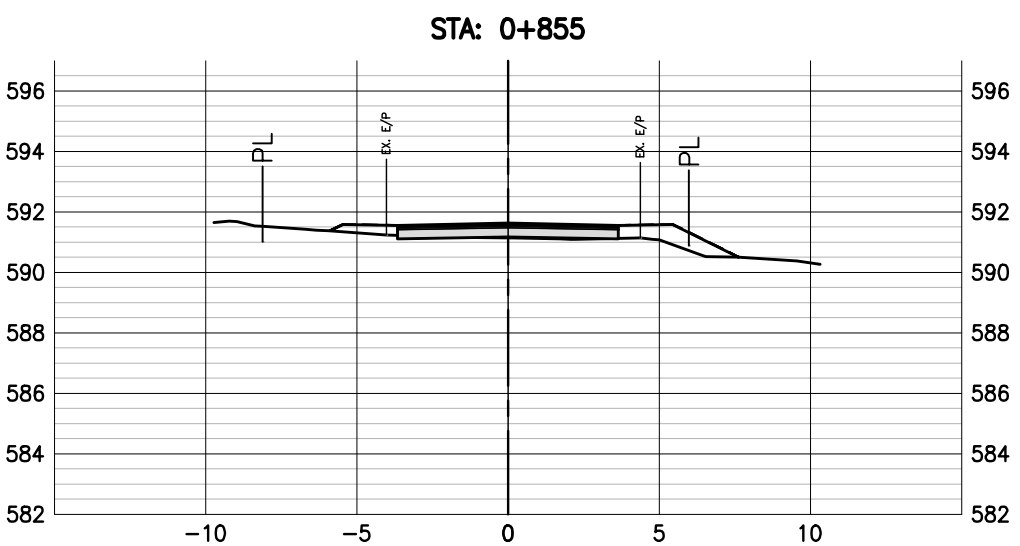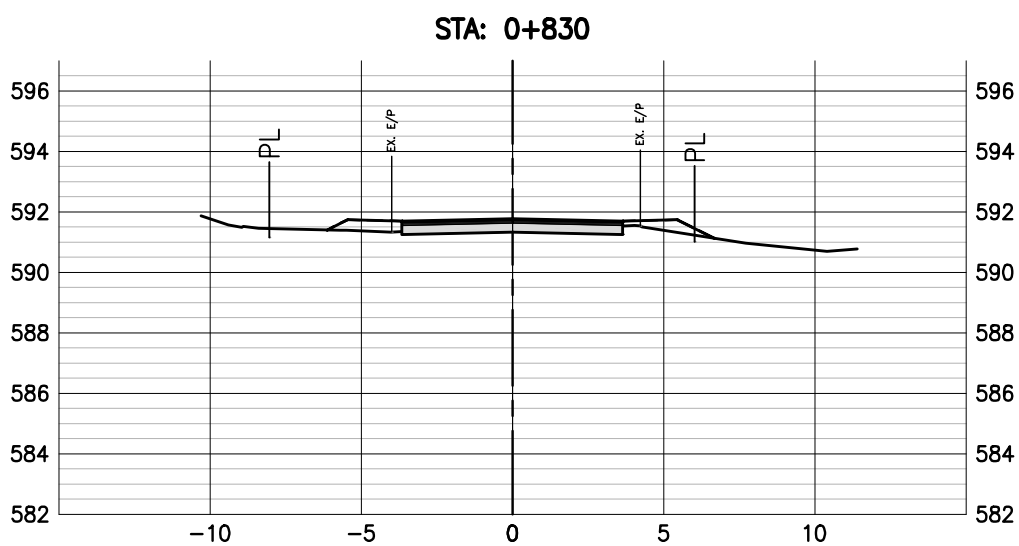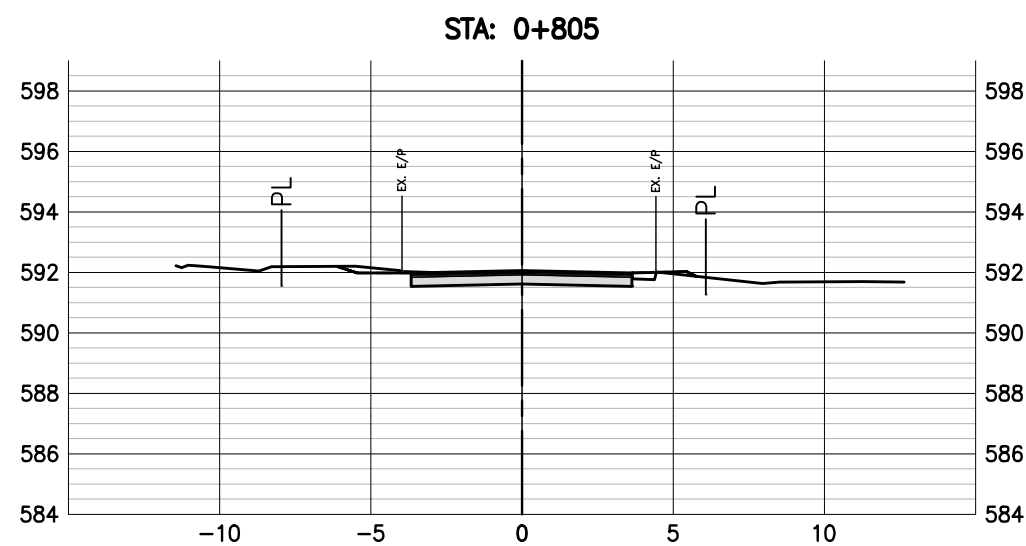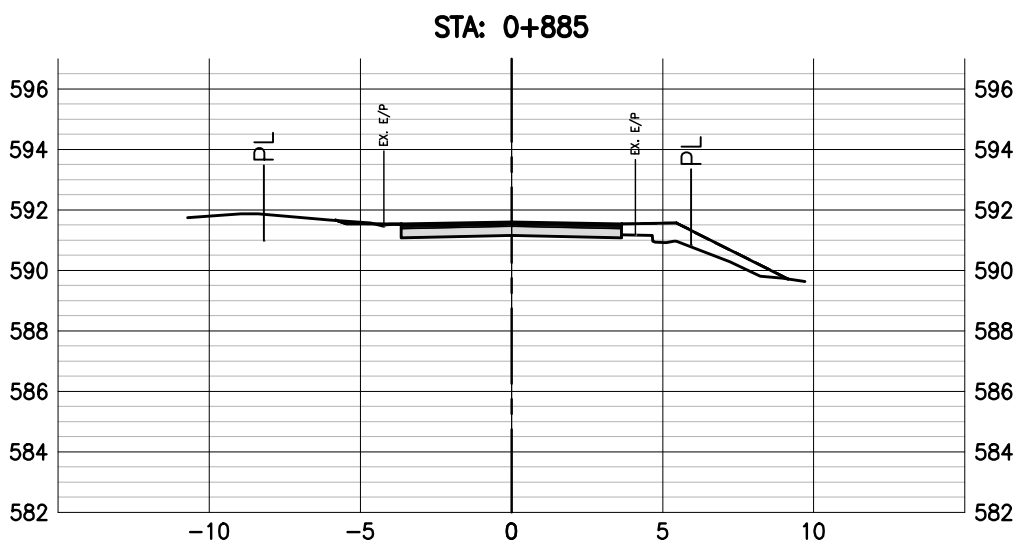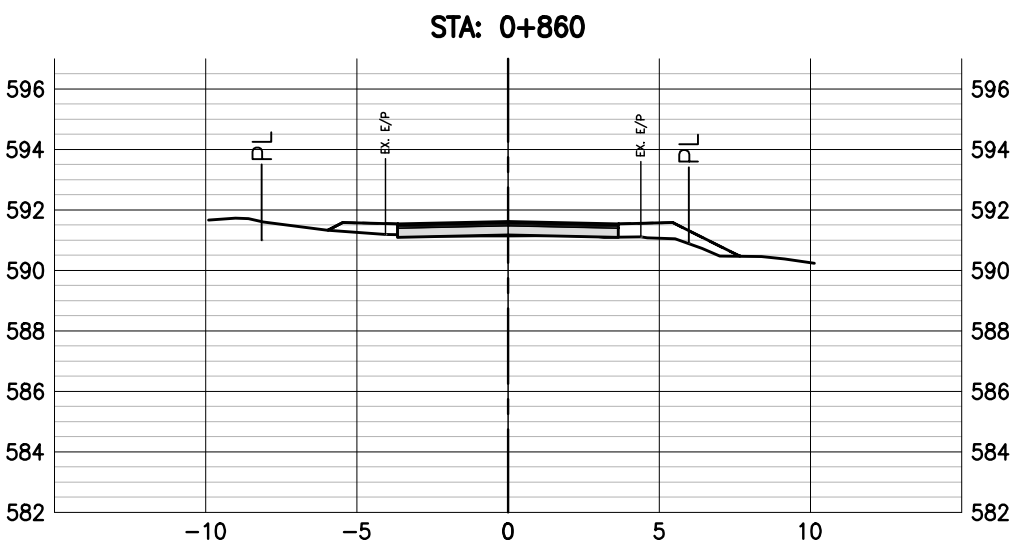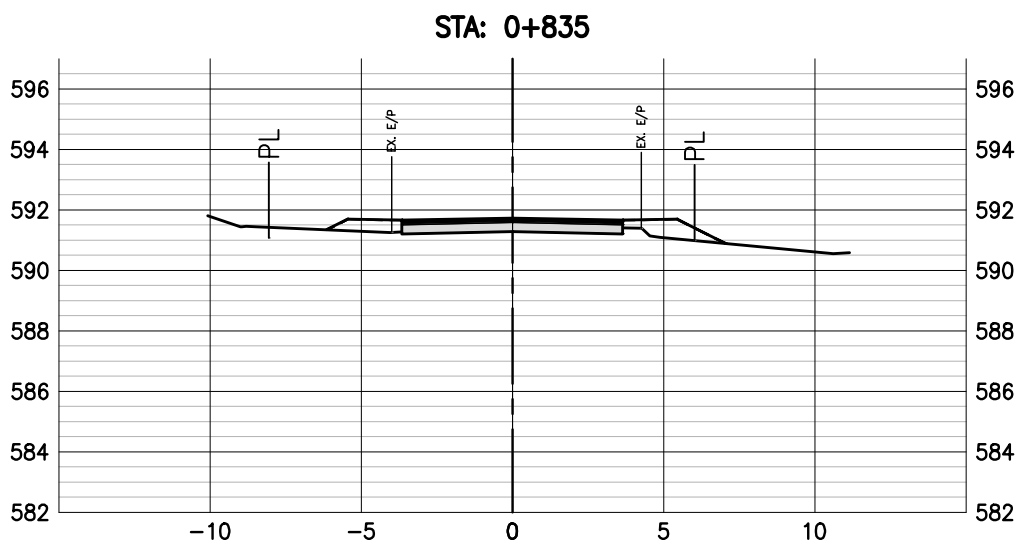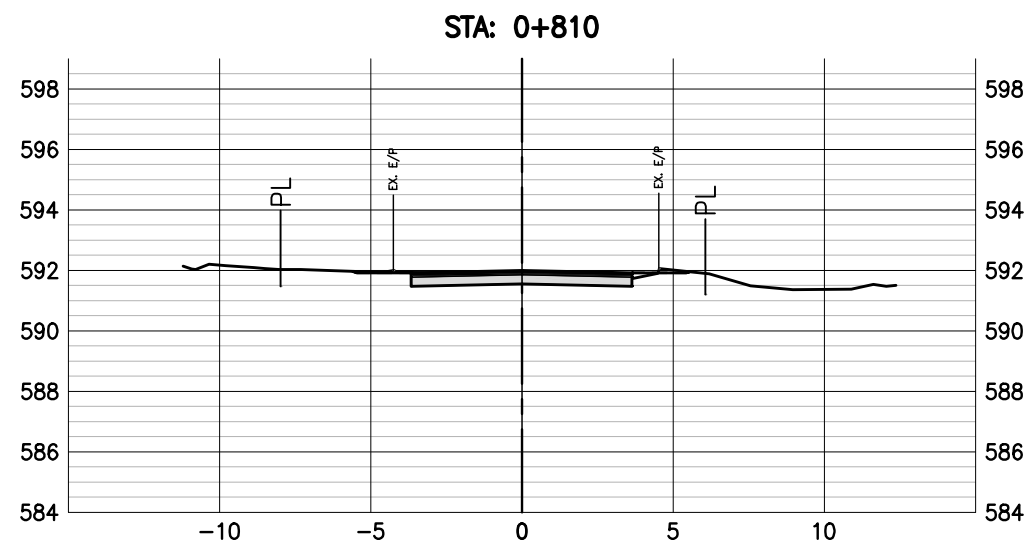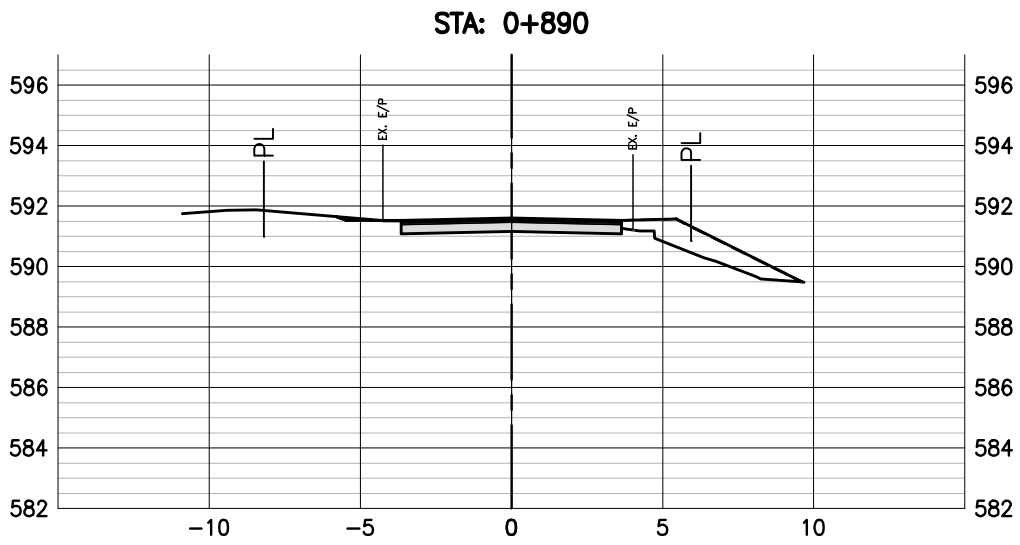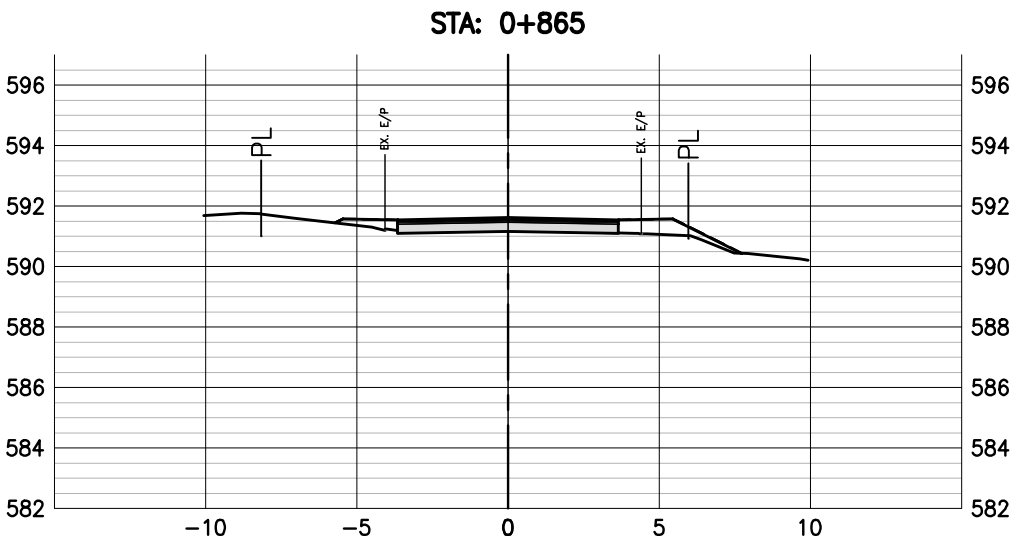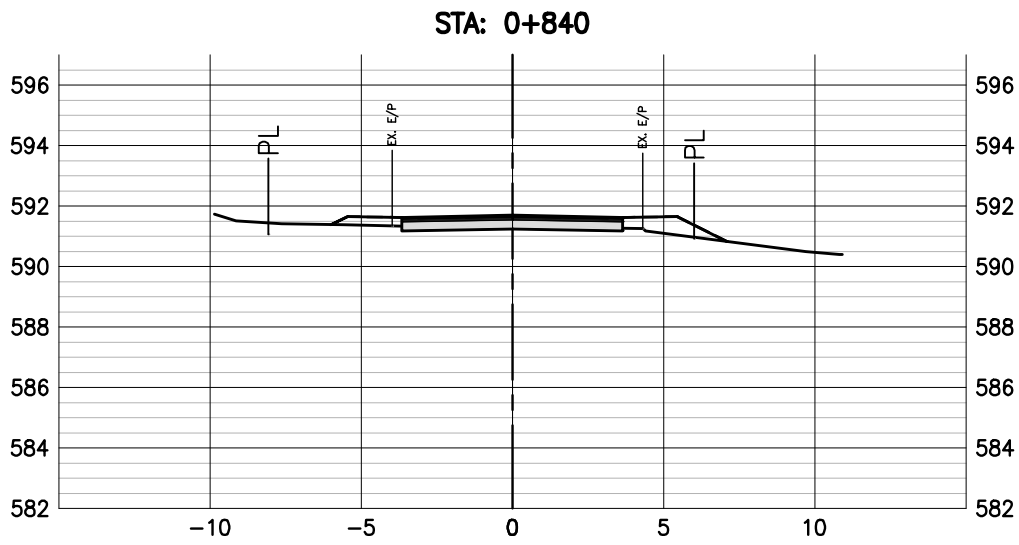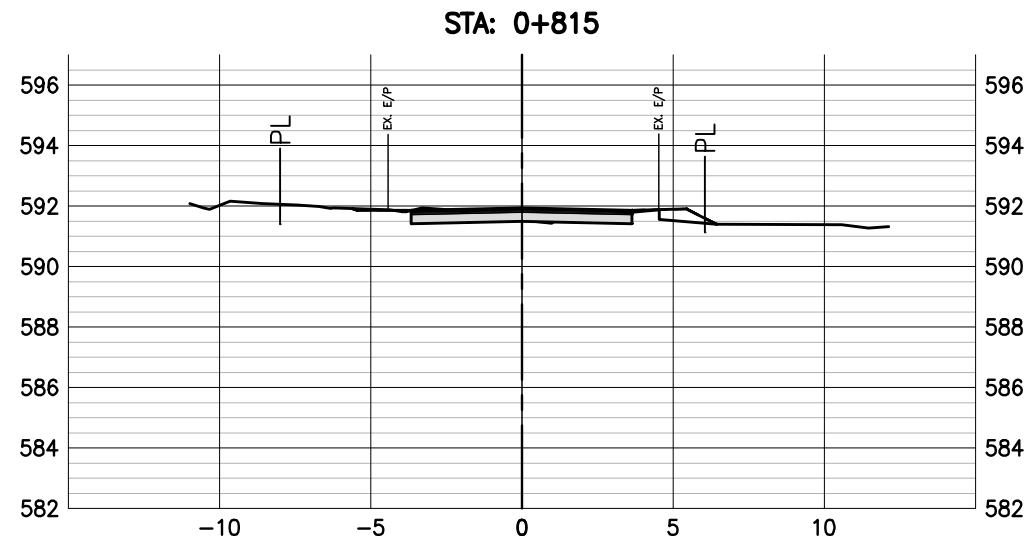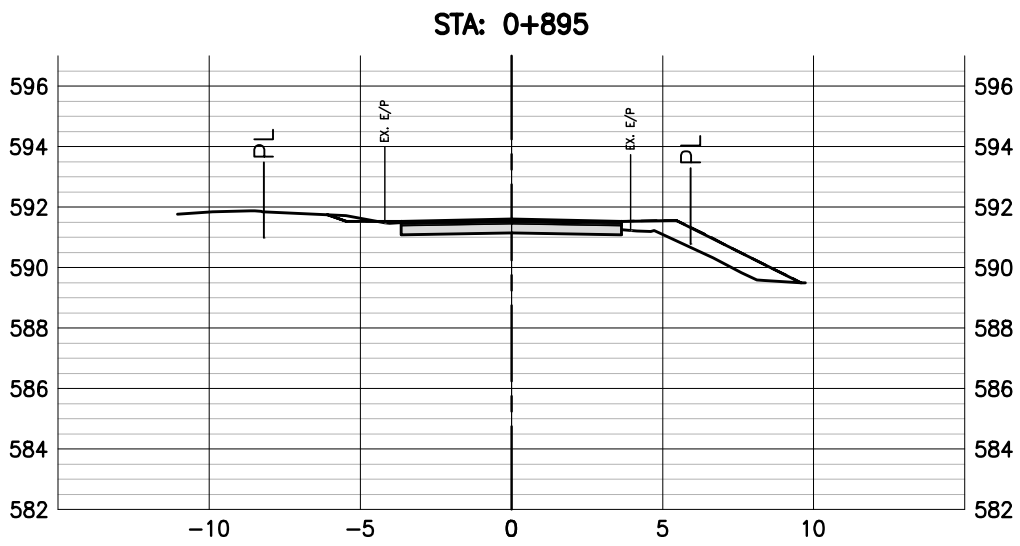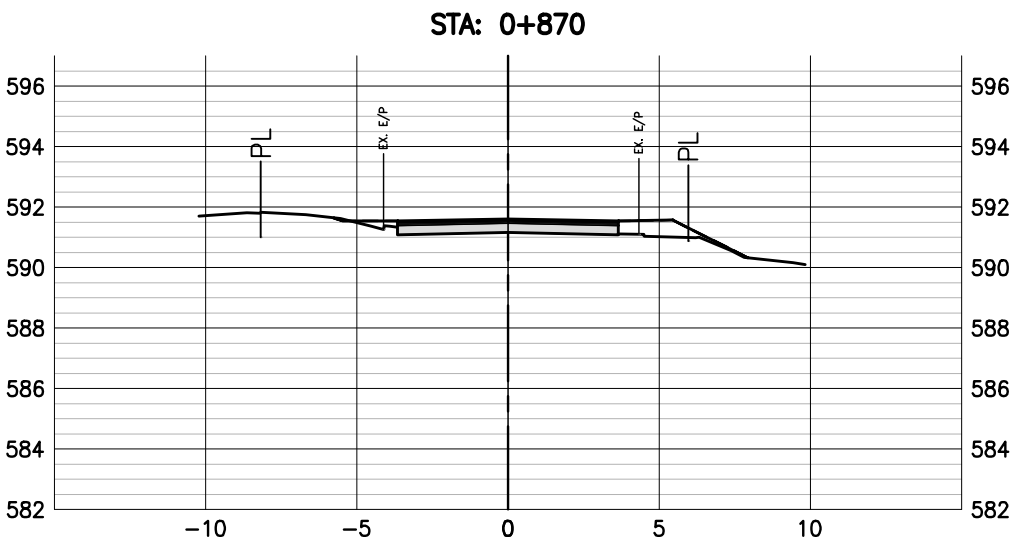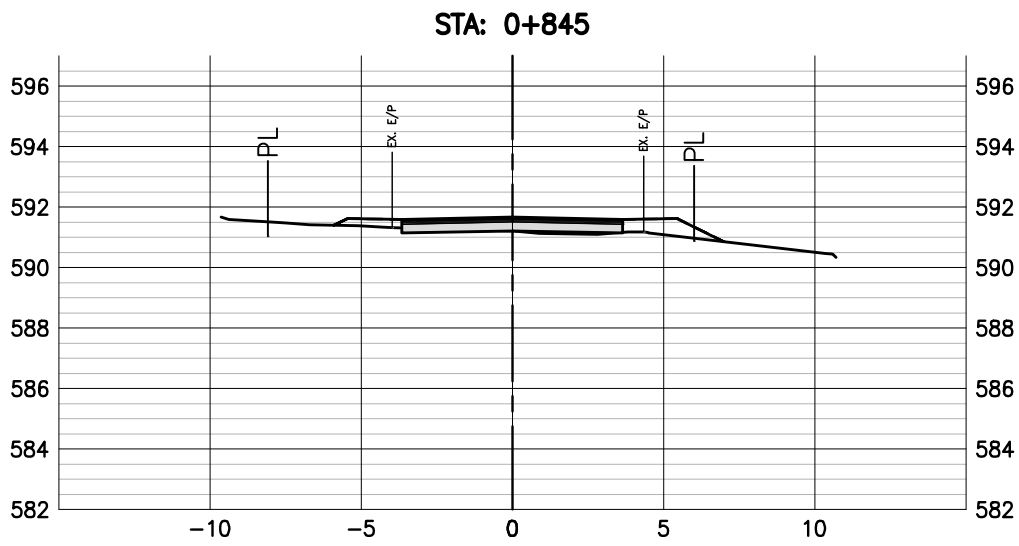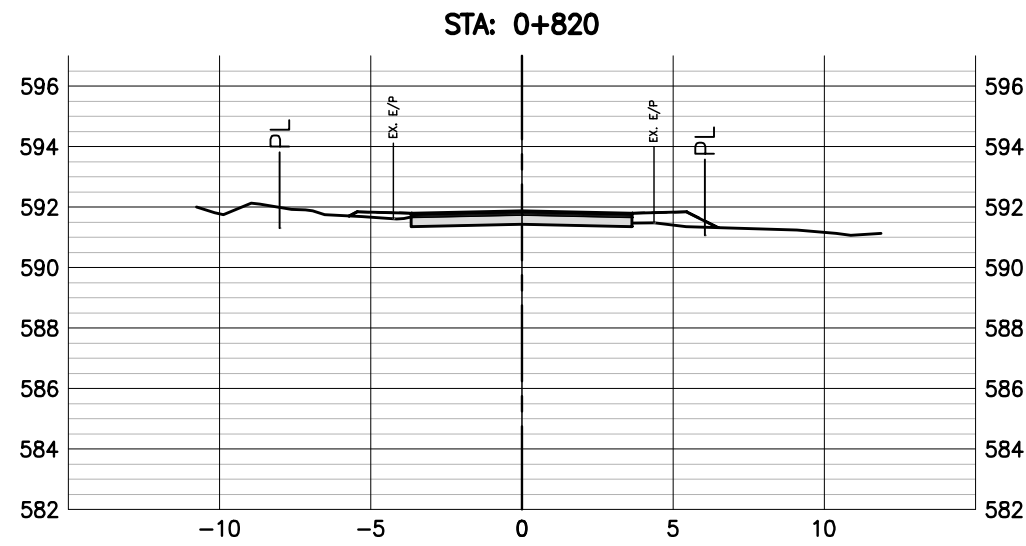

REFERENCE DRAWINGS		
DRAWING NO	DRAWING DESCRIPTION/TITLE	REF
-	-	1

Copyright © Allnorth Consultants Limited and affiliated companies. All rights reserved. The information contained in this document is the exclusive property of Allnorth Consultants Limited and affiliated companies and shall not be reproduced or disclosed, or communicated to any unauthorized person, or used in any other unauthorized manner without the express written permission of Allnorth Consultants Limited and affiliated companies.

0	21/10/28	ISSUED FOR TENDER	AC	NR
B	21/05/14	ISSUED FOR APPROVAL	MU	NR
B	21/02/12	ISSUED FOR PRELIMINARY DESIGN	EG	SD
A	21/01/12	ISSUED FOR PRELIMINARY REVIEW	EG	SD
REV	YY/MM/DD	DESCRIPTION	DRWN	APVD



CLIENT NO:	-	DRWN:	EG	DATE:	21/01/07
PROJECT NO:	2003153	DSGN:	EG	DATE:	21/01/07
DRAWING SIZE:	ANSI "D"	CHKD:	RF	DATE:	21/01/08
SCALE:	1:250	APVD:	NR	DATE:	21/01/12





















PROJECT:

**CANYON VIEW
ROAD & WATERMAIN
DESIGN**

TITLE:

CROSS SECTIONS

DWG NO:	2003153-CV-X09	REV:	0
---------	----------------	------	---

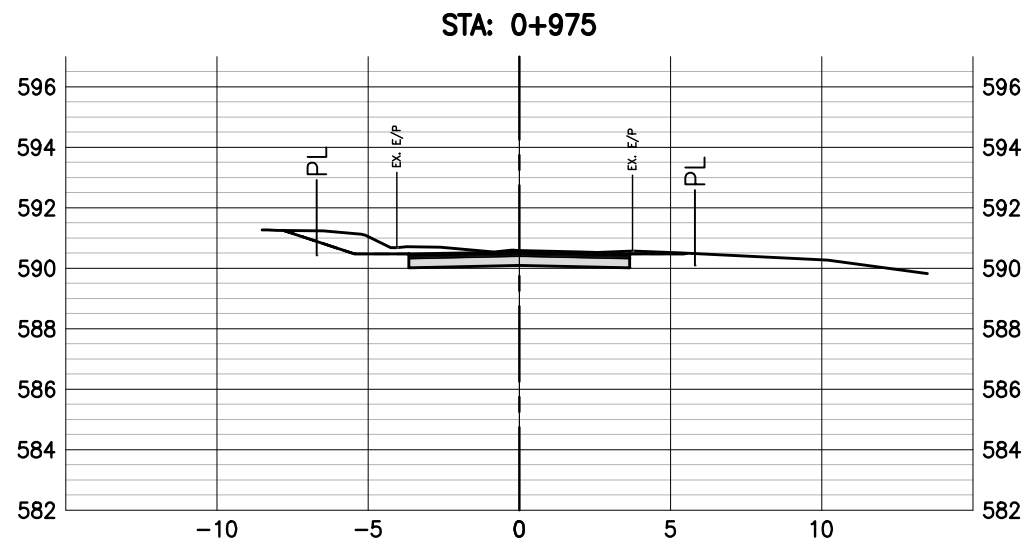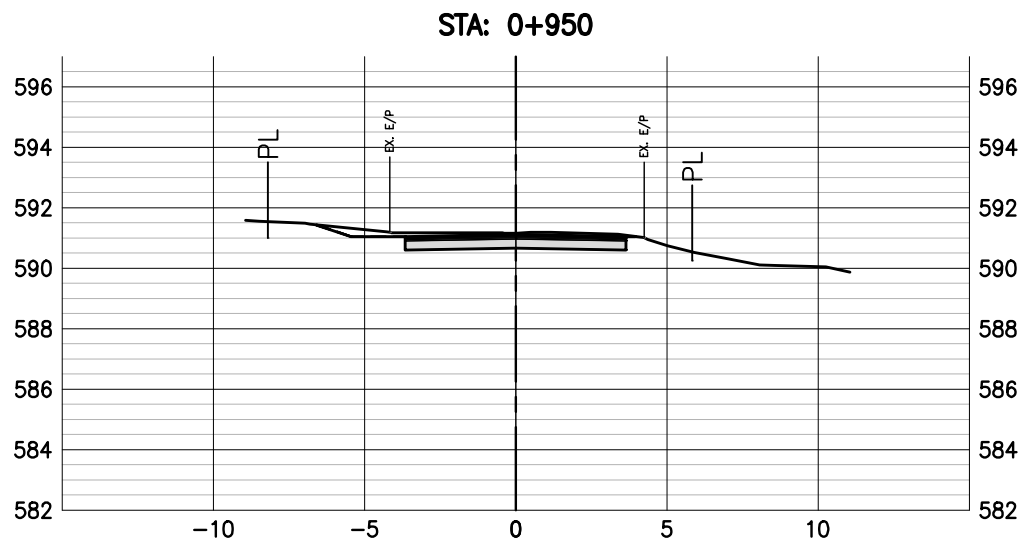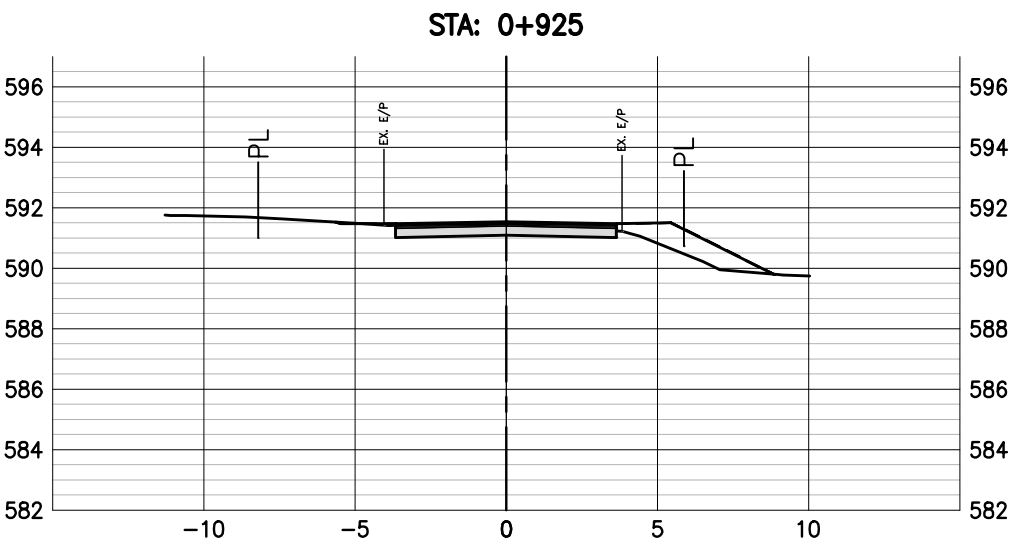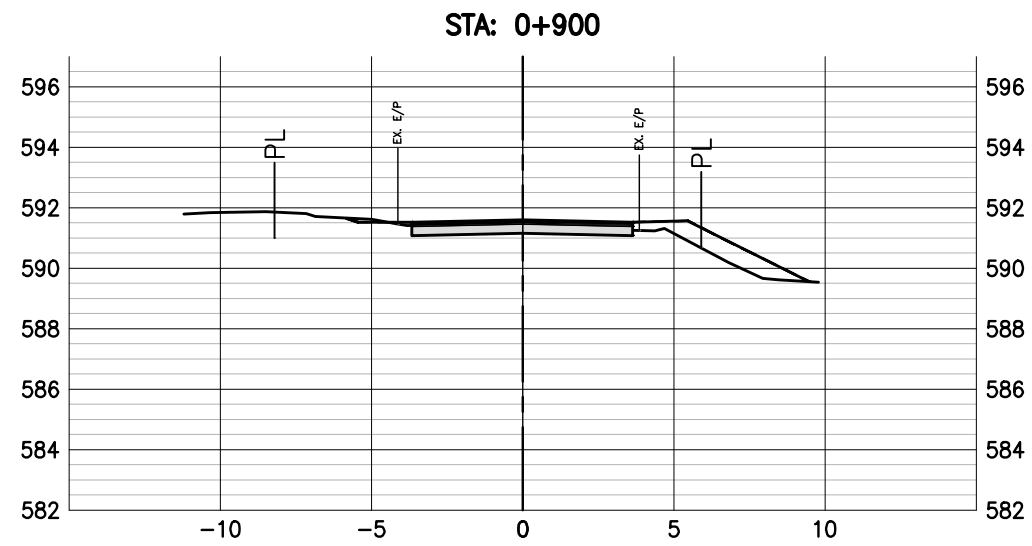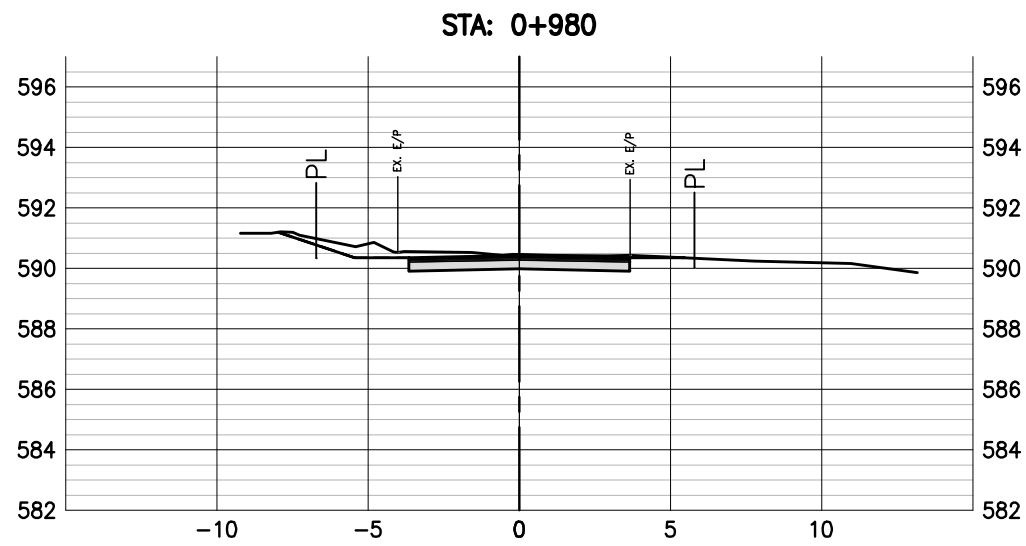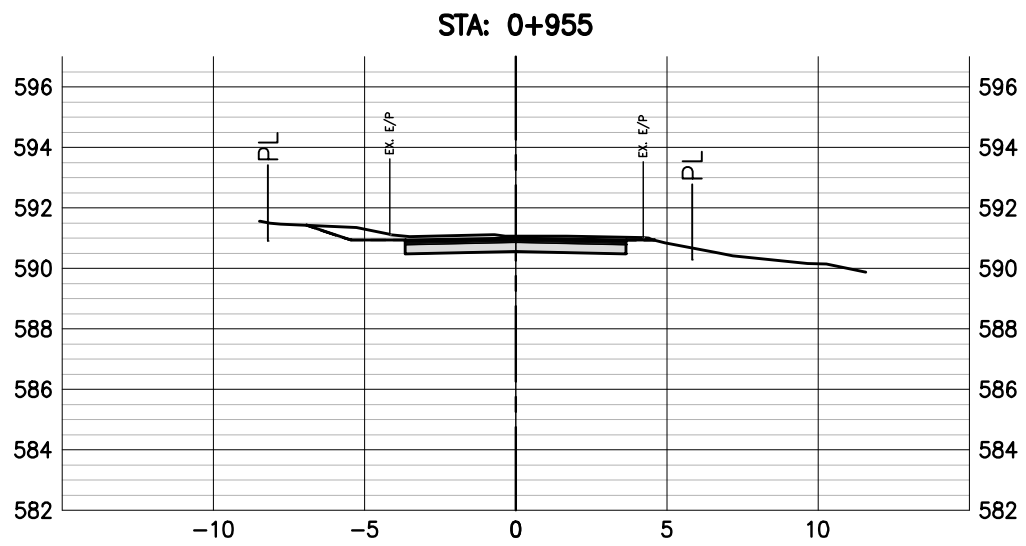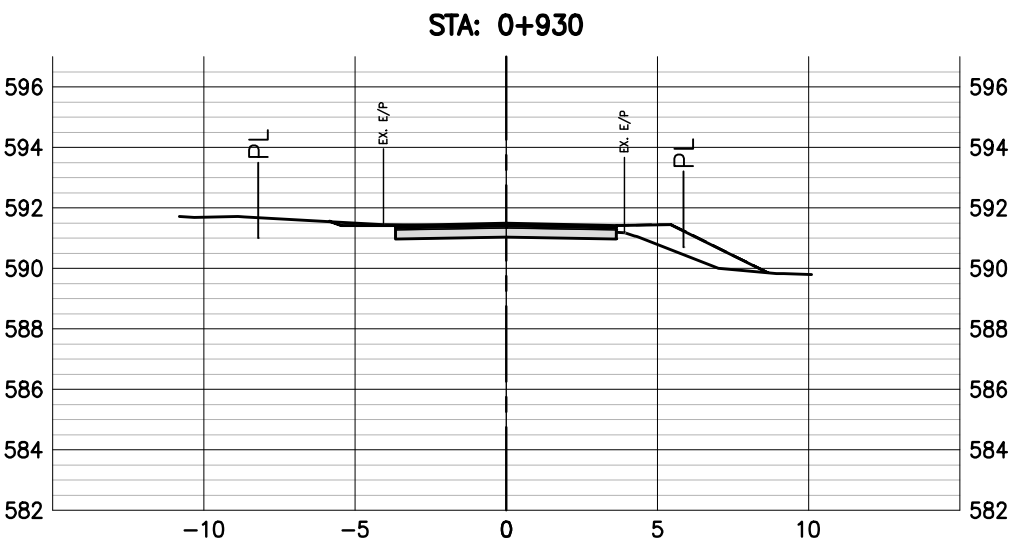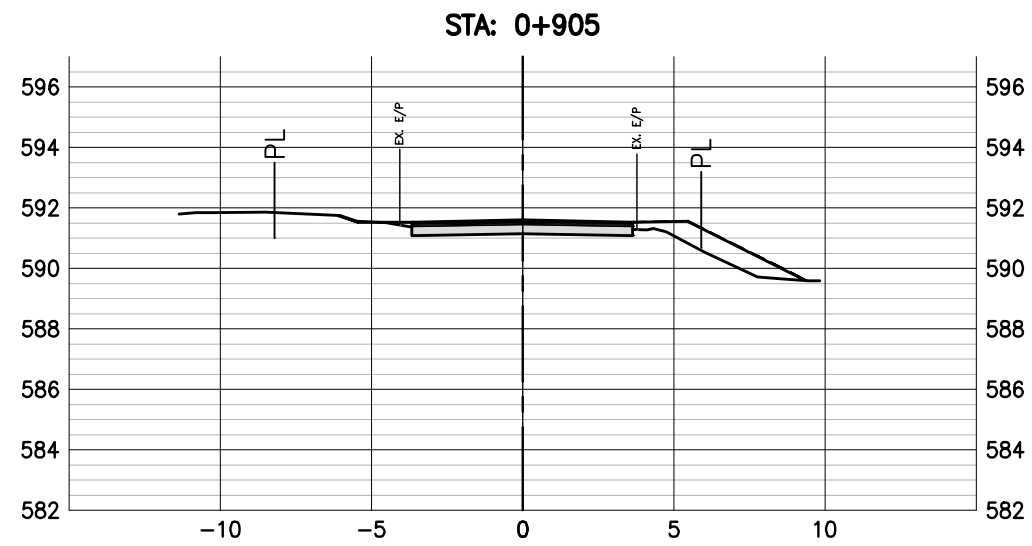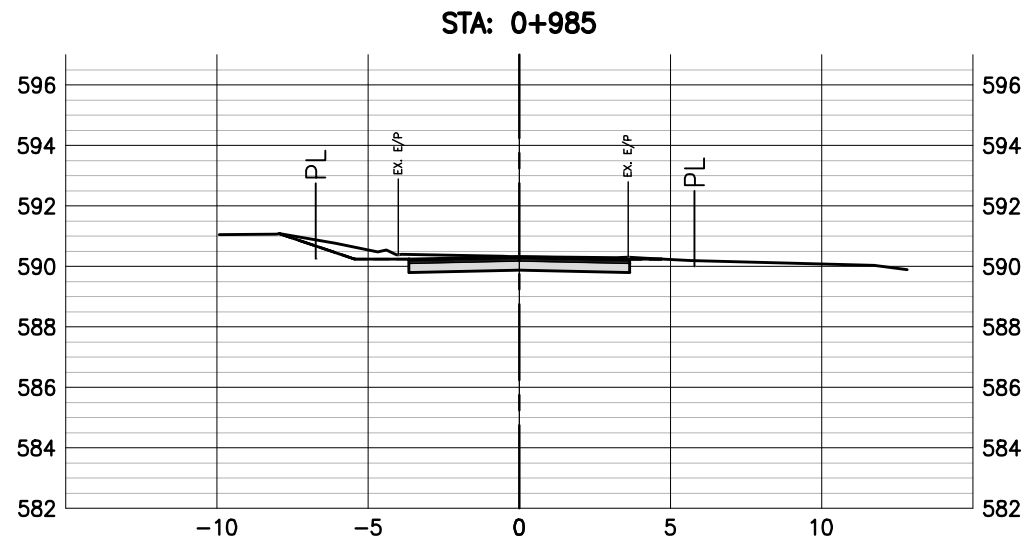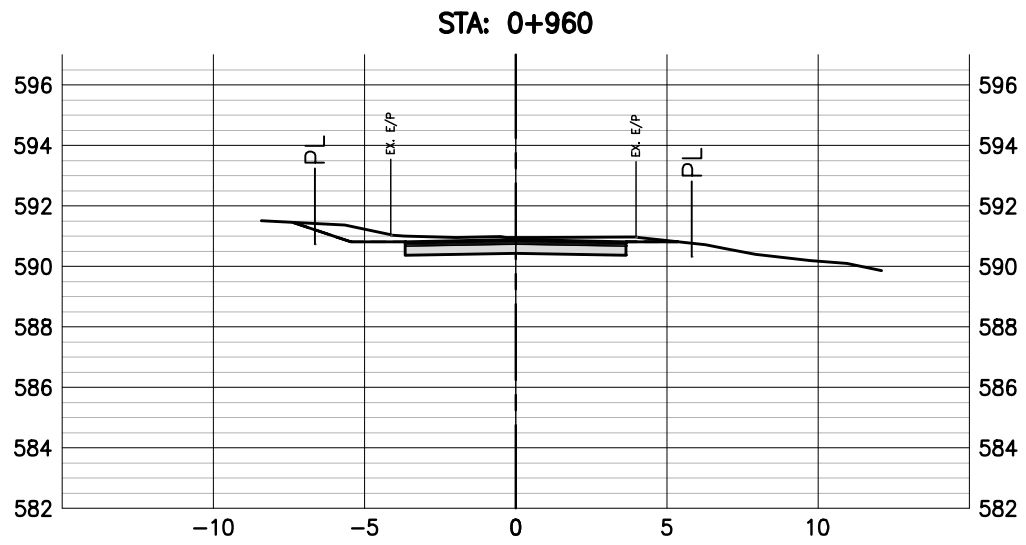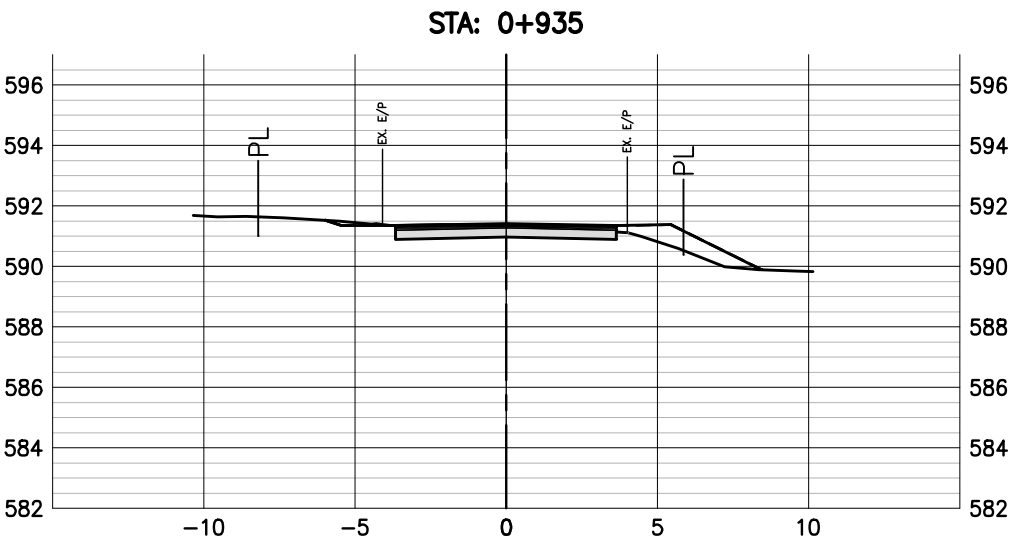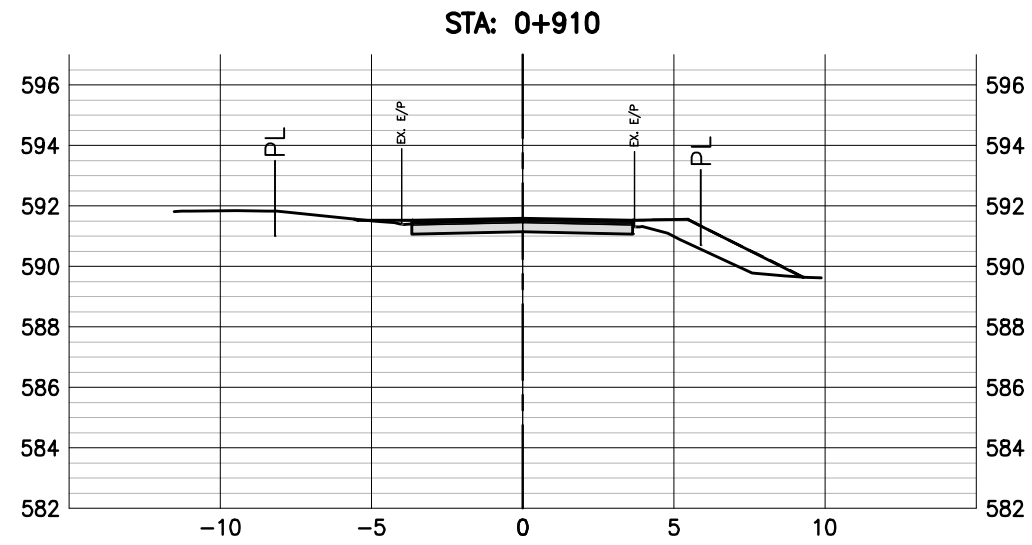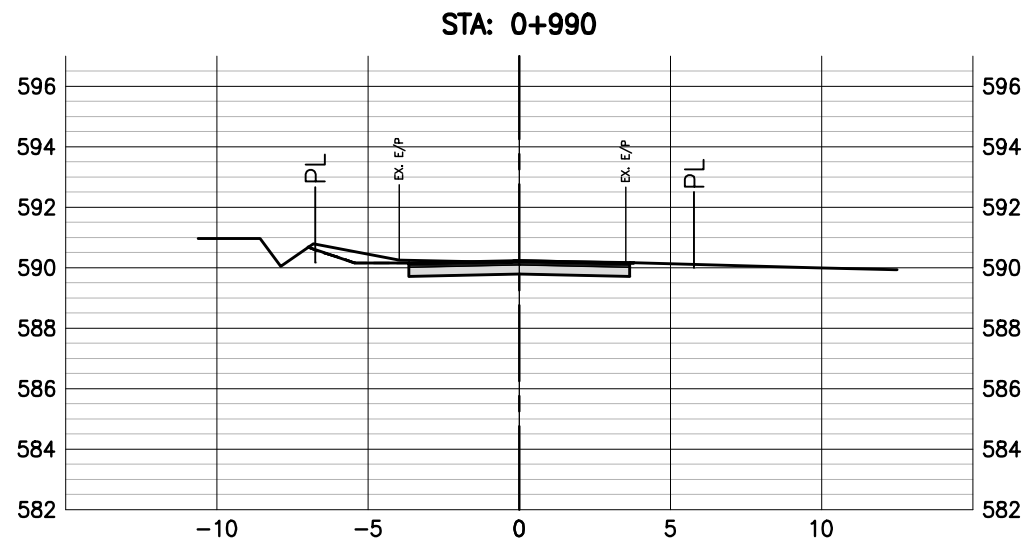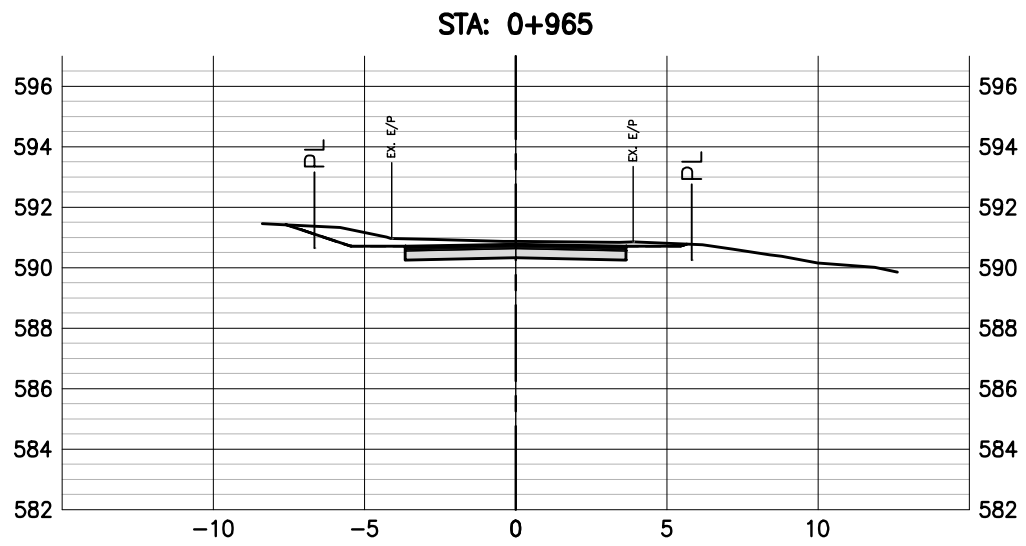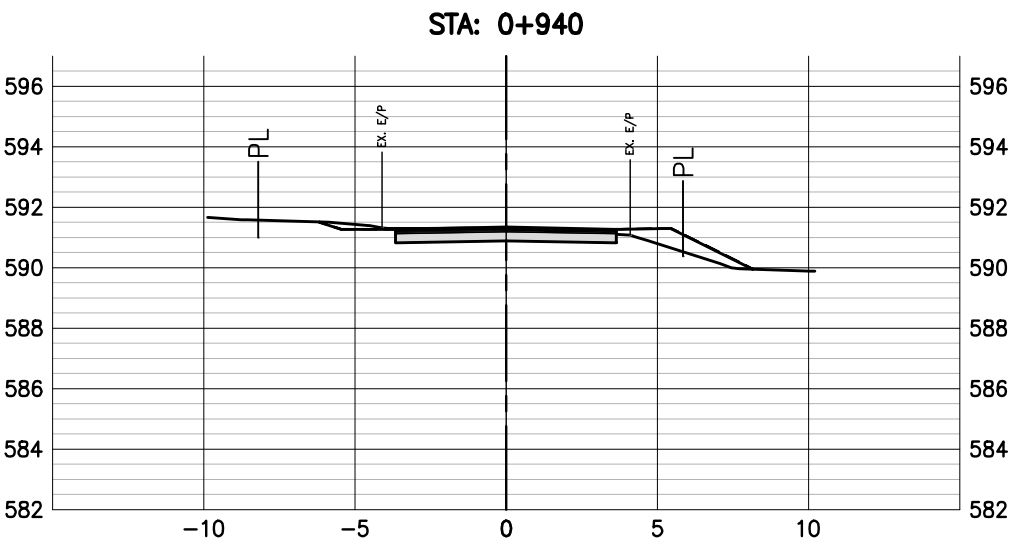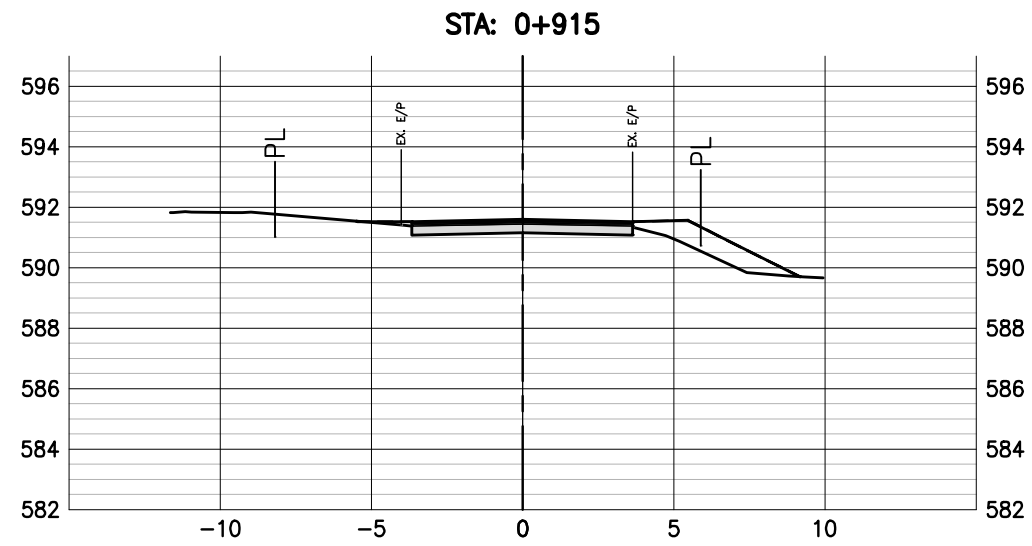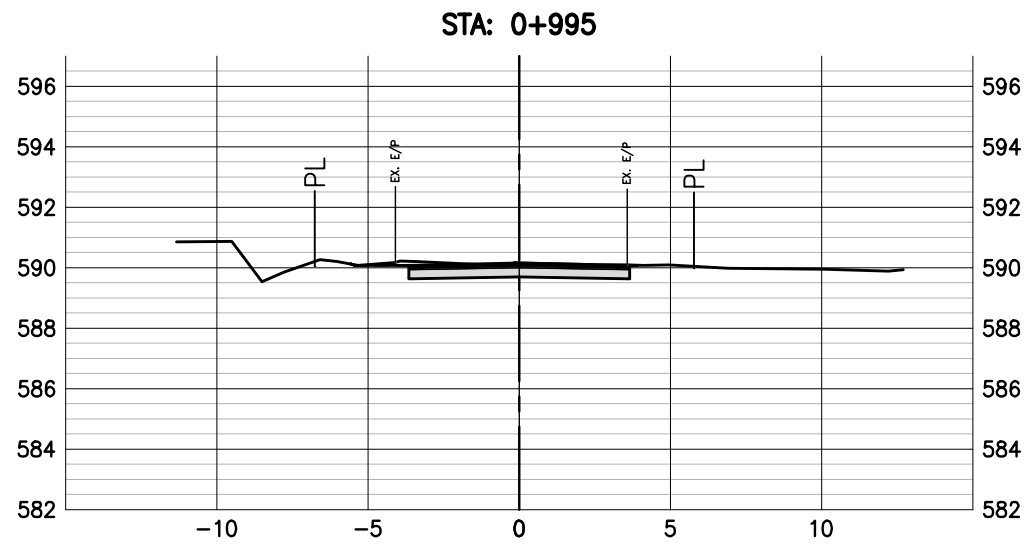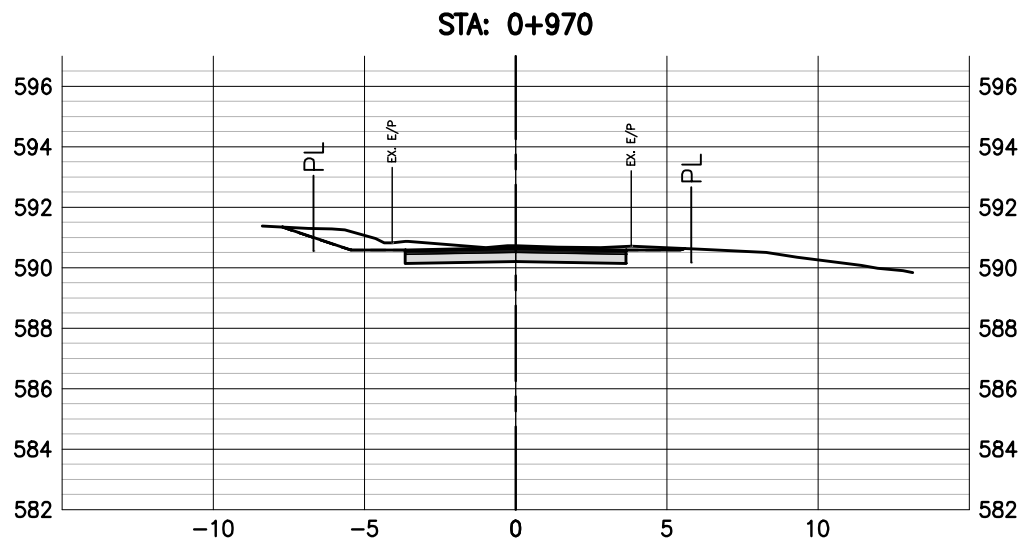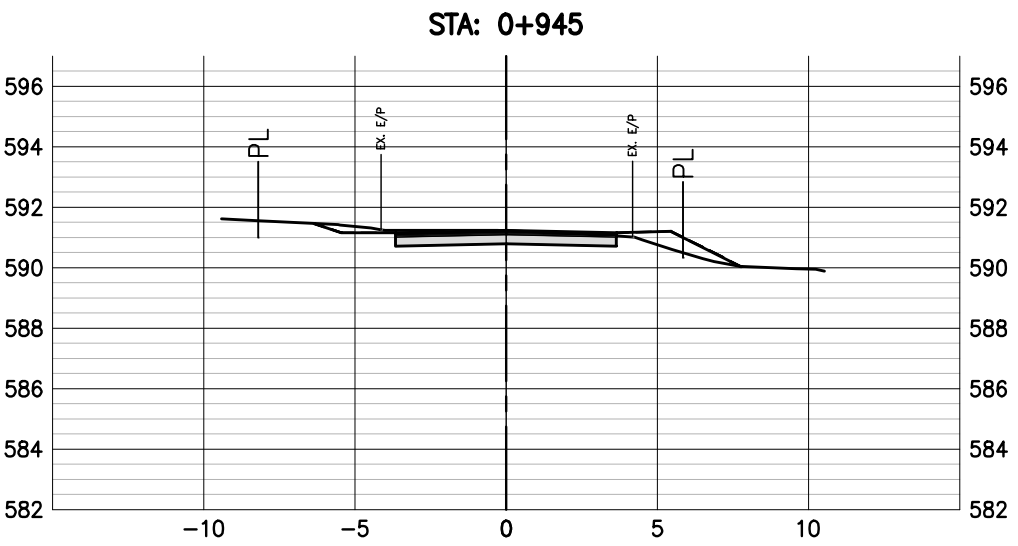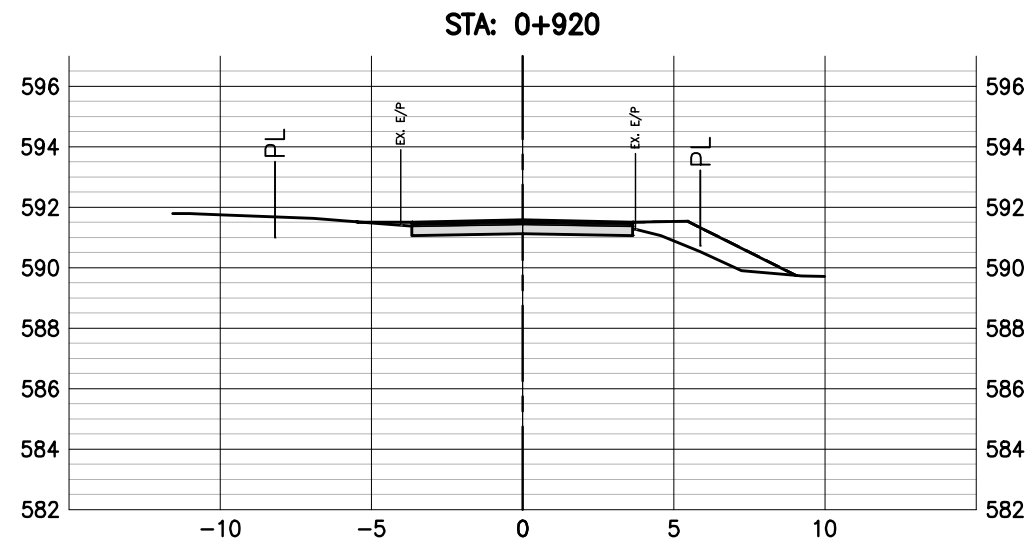

REFERENCE DRAWINGS		
DRAWING NO	DRAWING DESCRIPTION/TITLE	REF
-	-	1

Copyright © Allnorth Consultants Limited and affiliated companies. All rights reserved. The information contained in this document is the exclusive property of Allnorth Consultants Limited and affiliated companies and shall not be reproduced, stored, or communicated to any unauthorized person, or used in any other unauthorized manner without the express written permission of Allnorth Consultants Limited and affiliated companies.

0	21/10/28	ISSUED FOR TENDER	AC	NR
C	21/05/14	ISSUED FOR APPROVAL	MU	NR
B	21/02/12	ISSUED FOR PRELIMINARY DESIGN	EG	SD
A	21/01/12	ISSUED FOR PRELIMINARY REVIEW	EG	SD
REV	YY/MM/DD	DESCRIPTION	DRWN	APVD



CLIENT NO:	-	DRWN:	EG	DATE:	21/01/07
PROJECT NO:	2003153	DSGN:	EG	DATE:	21/01/07
DRAWING SIZE:	ANSI "D"	CHKD:	RF	DATE:	21/01/08
SCALE:	1:250	APVD:	NR	DATE:	21/01/12














PROJECT:

**CANYON VIEW
ROAD & WATERMAIN
DESIGN**

TITLE:

CROSS SECTIONS

DWG NO:	2003153-CV-X10	REV:	0
---------	----------------	------	---

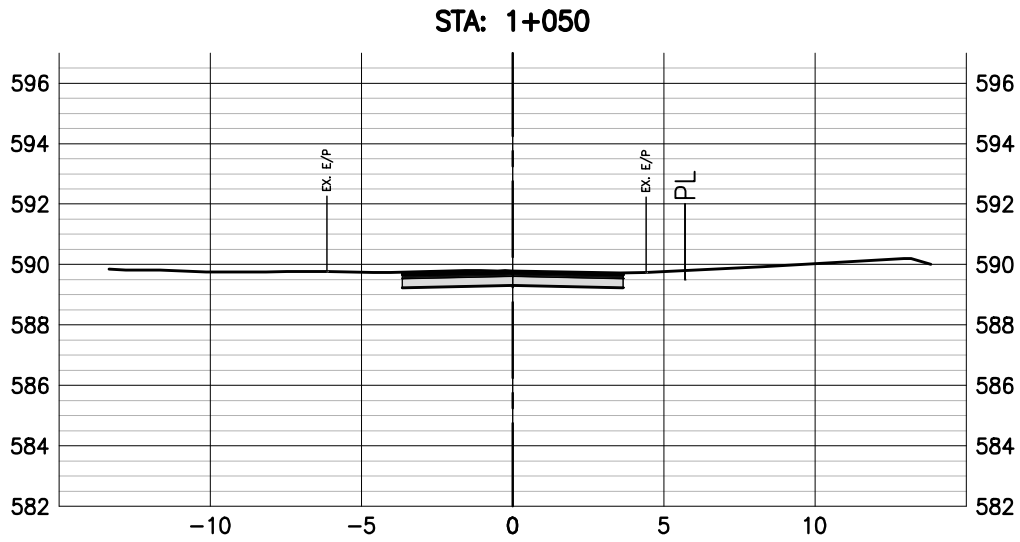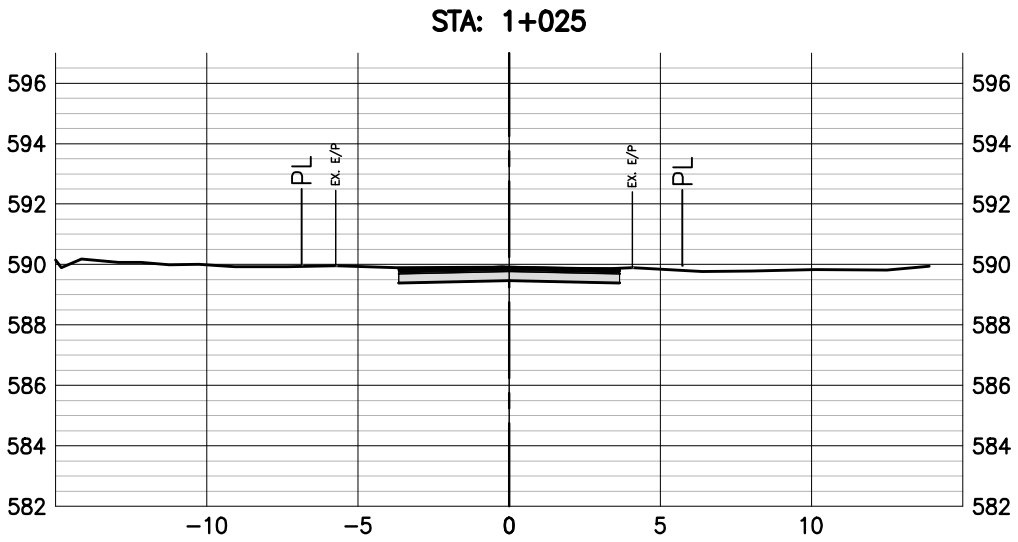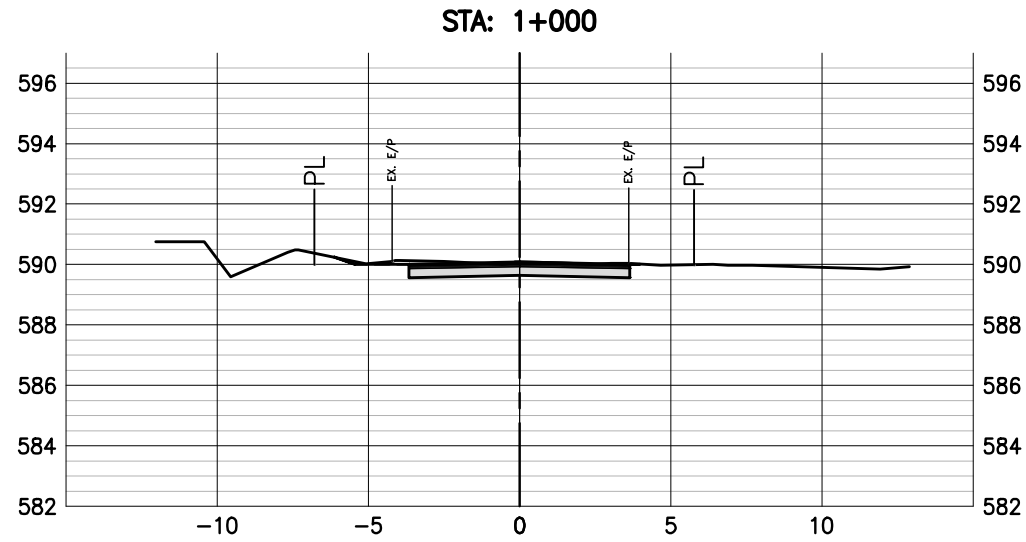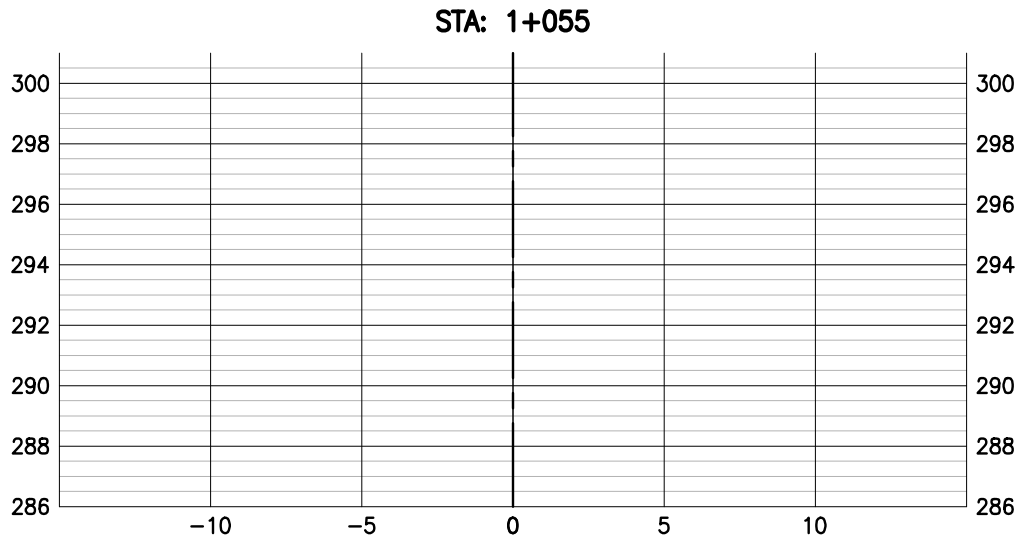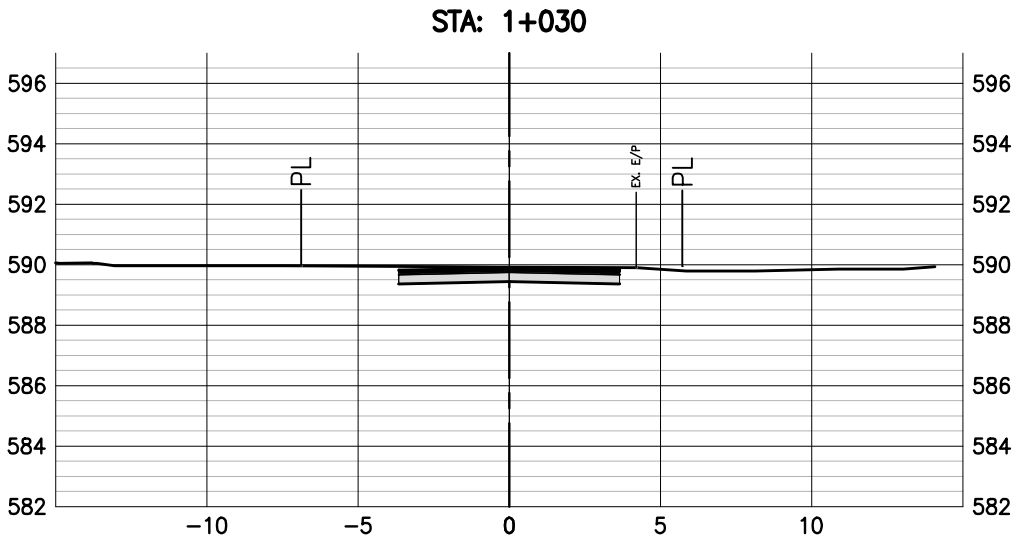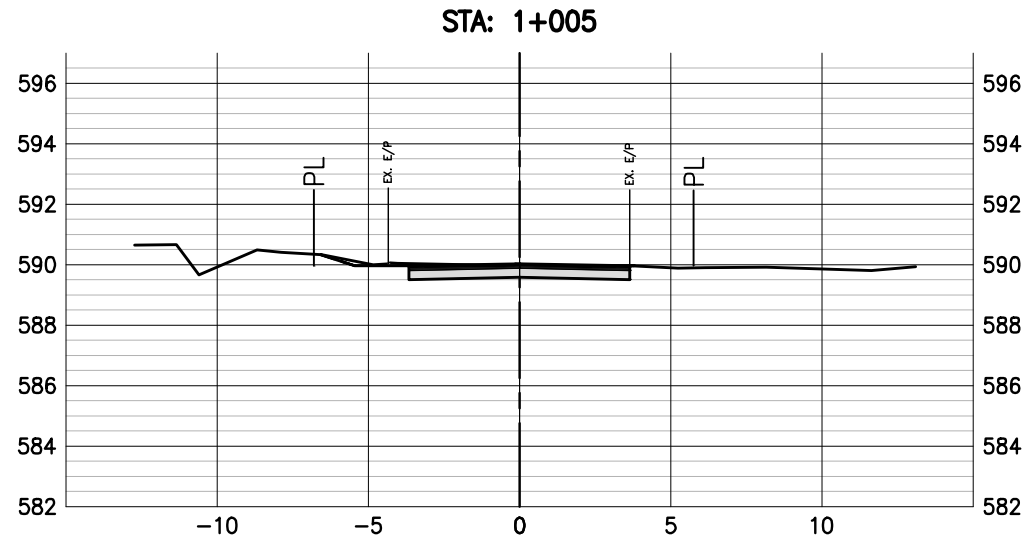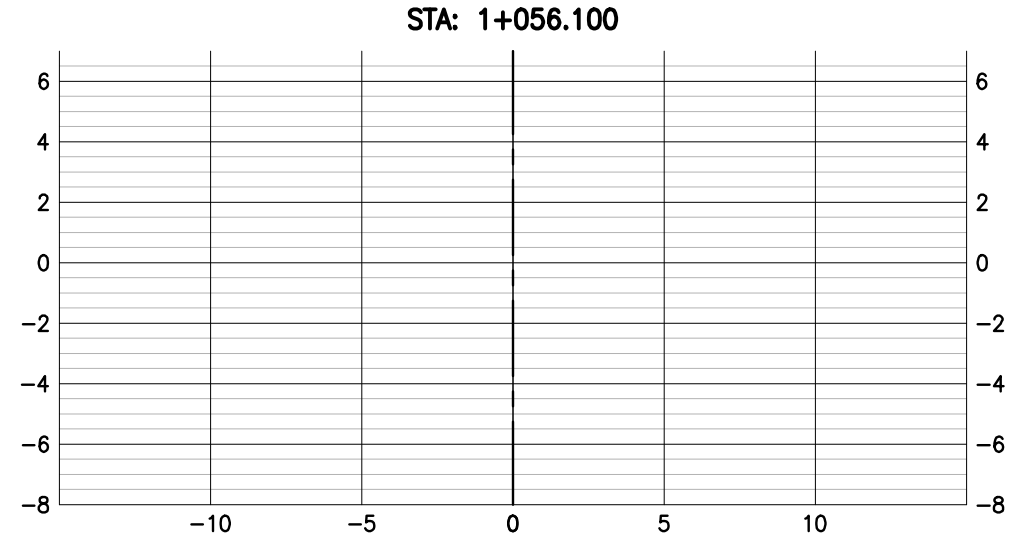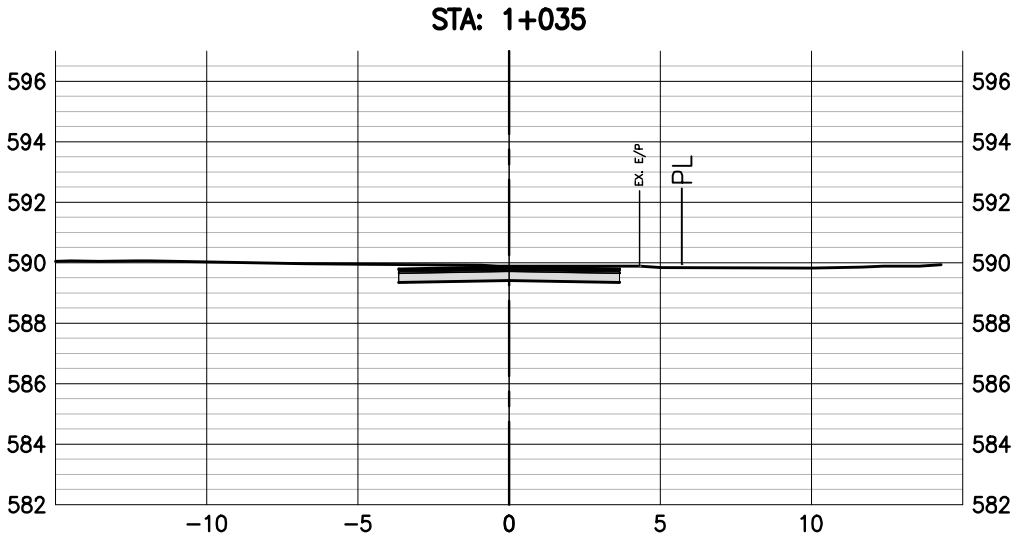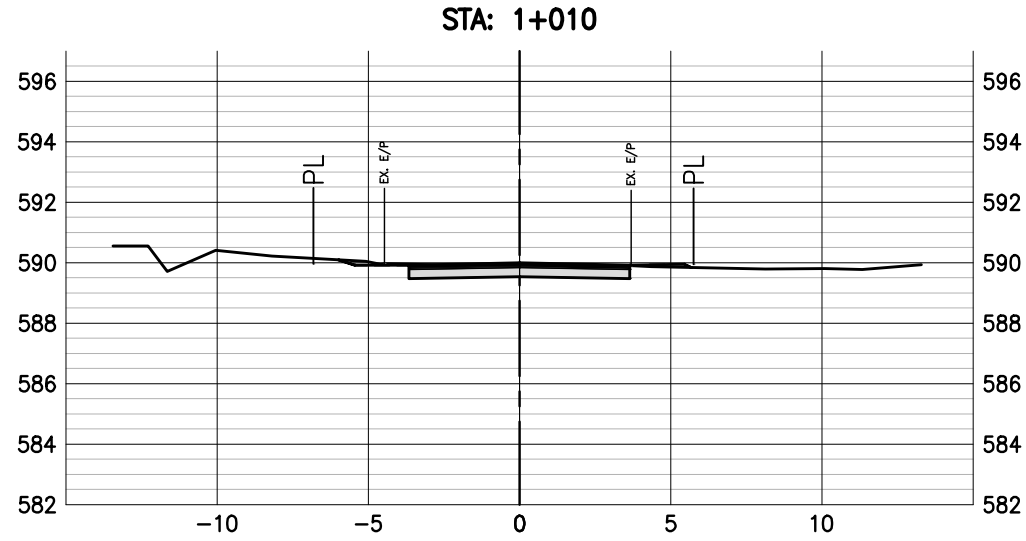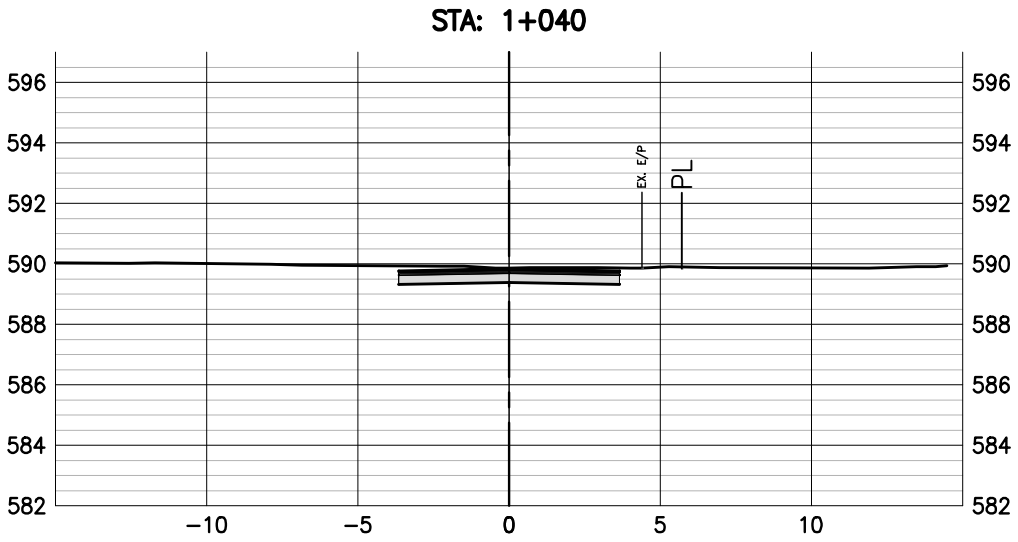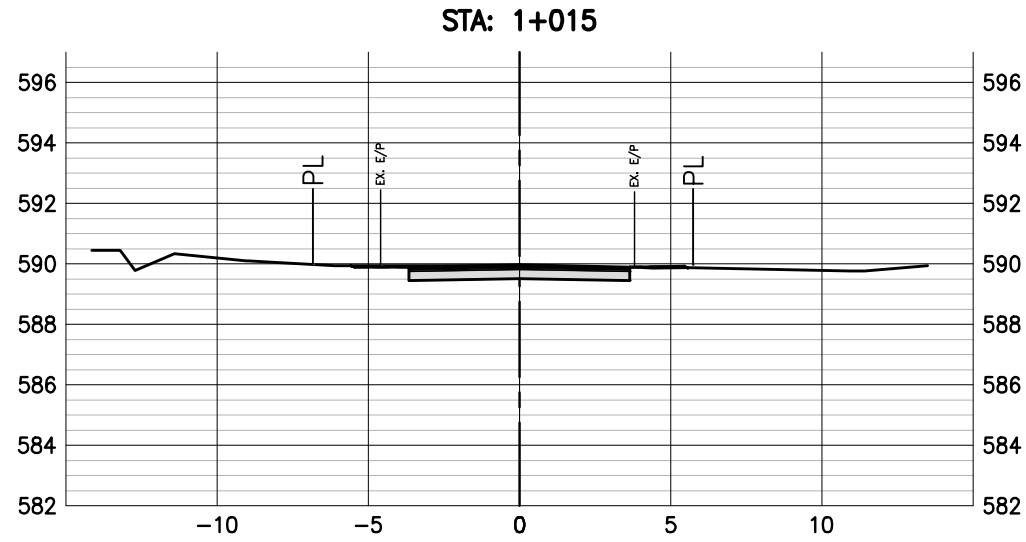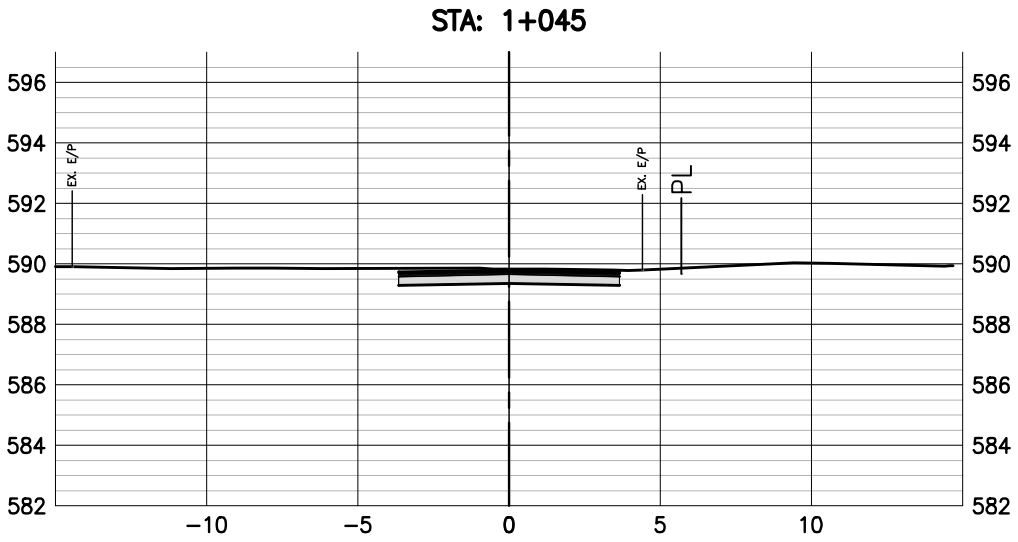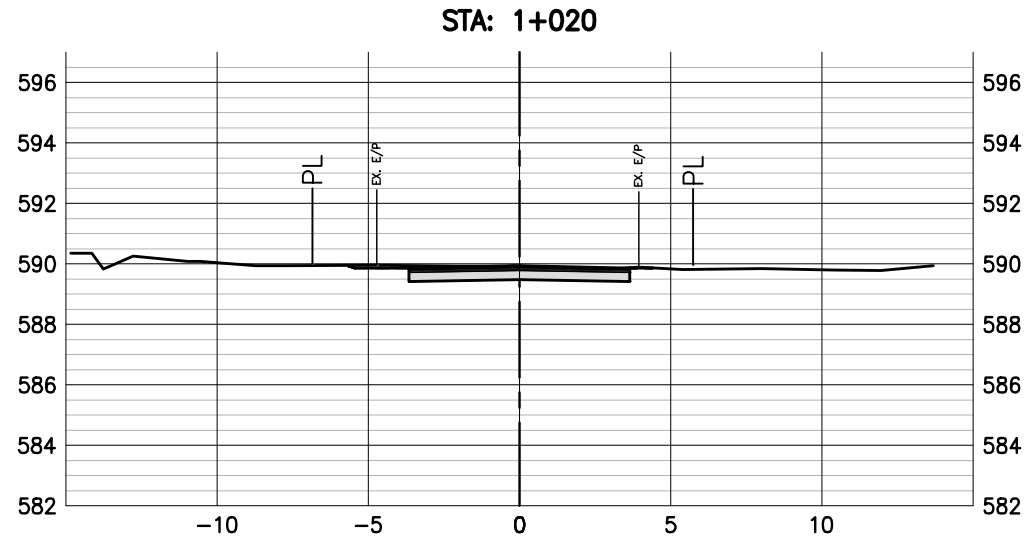

REFERENCE DRAWINGS		
DRAWING NO	DRAWING DESCRIPTION/TITLE	REF
-	-	1

Copyright © Allnorth Consultants Limited and affiliated companies. All rights reserved. The information contained in this document is the exclusive property of Allnorth Consultants Limited and affiliated companies and shall not be reproduced, or disclosed, or communicated to any unauthorized person, or used in any other unauthorized manner, in whole or in part, without the express written permission of Allnorth Consultants Limited and affiliated companies.

0	21/10/28	ISSUED FOR TENDER	AC	NR	
C	21/05/14	ISSUED FOR APPROVAL	MU	NR	
B	21/02/12	ISSUED FOR PRELIMINARY DESIGN	EG	SD	
A	21/01/12	ISSUED FOR PRELIMINARY REVIEW	EG	SD	
REV	YY/MM/DD	DESCRIPTION	DRWN	APVD	

CLIENT:



CLIENT NO:	-	DRWN:	EG	DATE:	21/01/07
PROJECT NO:	2003153	DSGN:	EG	DATE:	21/01/07
DRAWING SIZE:	ANSI "D"	CHKD:	RF	DATE:	21/01/08
SCALE:	1:250	APVD:	NR	DATE:	21/01/12

PROJECT:

CANYON VIEW ROAD & WATERMAIN DESIGN

TITLE:

CROSS SECTIONS

DWG NO:	2003153-CV-X11	REV:	0
---------	----------------	------	---